




Proposed West Elevation
1:100@A3

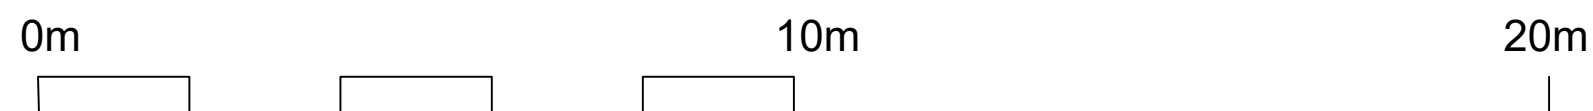

2 providence yard london E2 7RJ		020 70337855 www.csa.london				CLIVE SALL ARCHITECTURE					
project		106 Torriano Avenue		drawn	TW	audited	DP	scale	1:100 @ A3	date	10/12/21
day title		General Arrangement Proposed Front Elevation		paper size	A3	job no.	1086	fig no.	300	rev	PL1