


Existing Section AA
1:50@A3

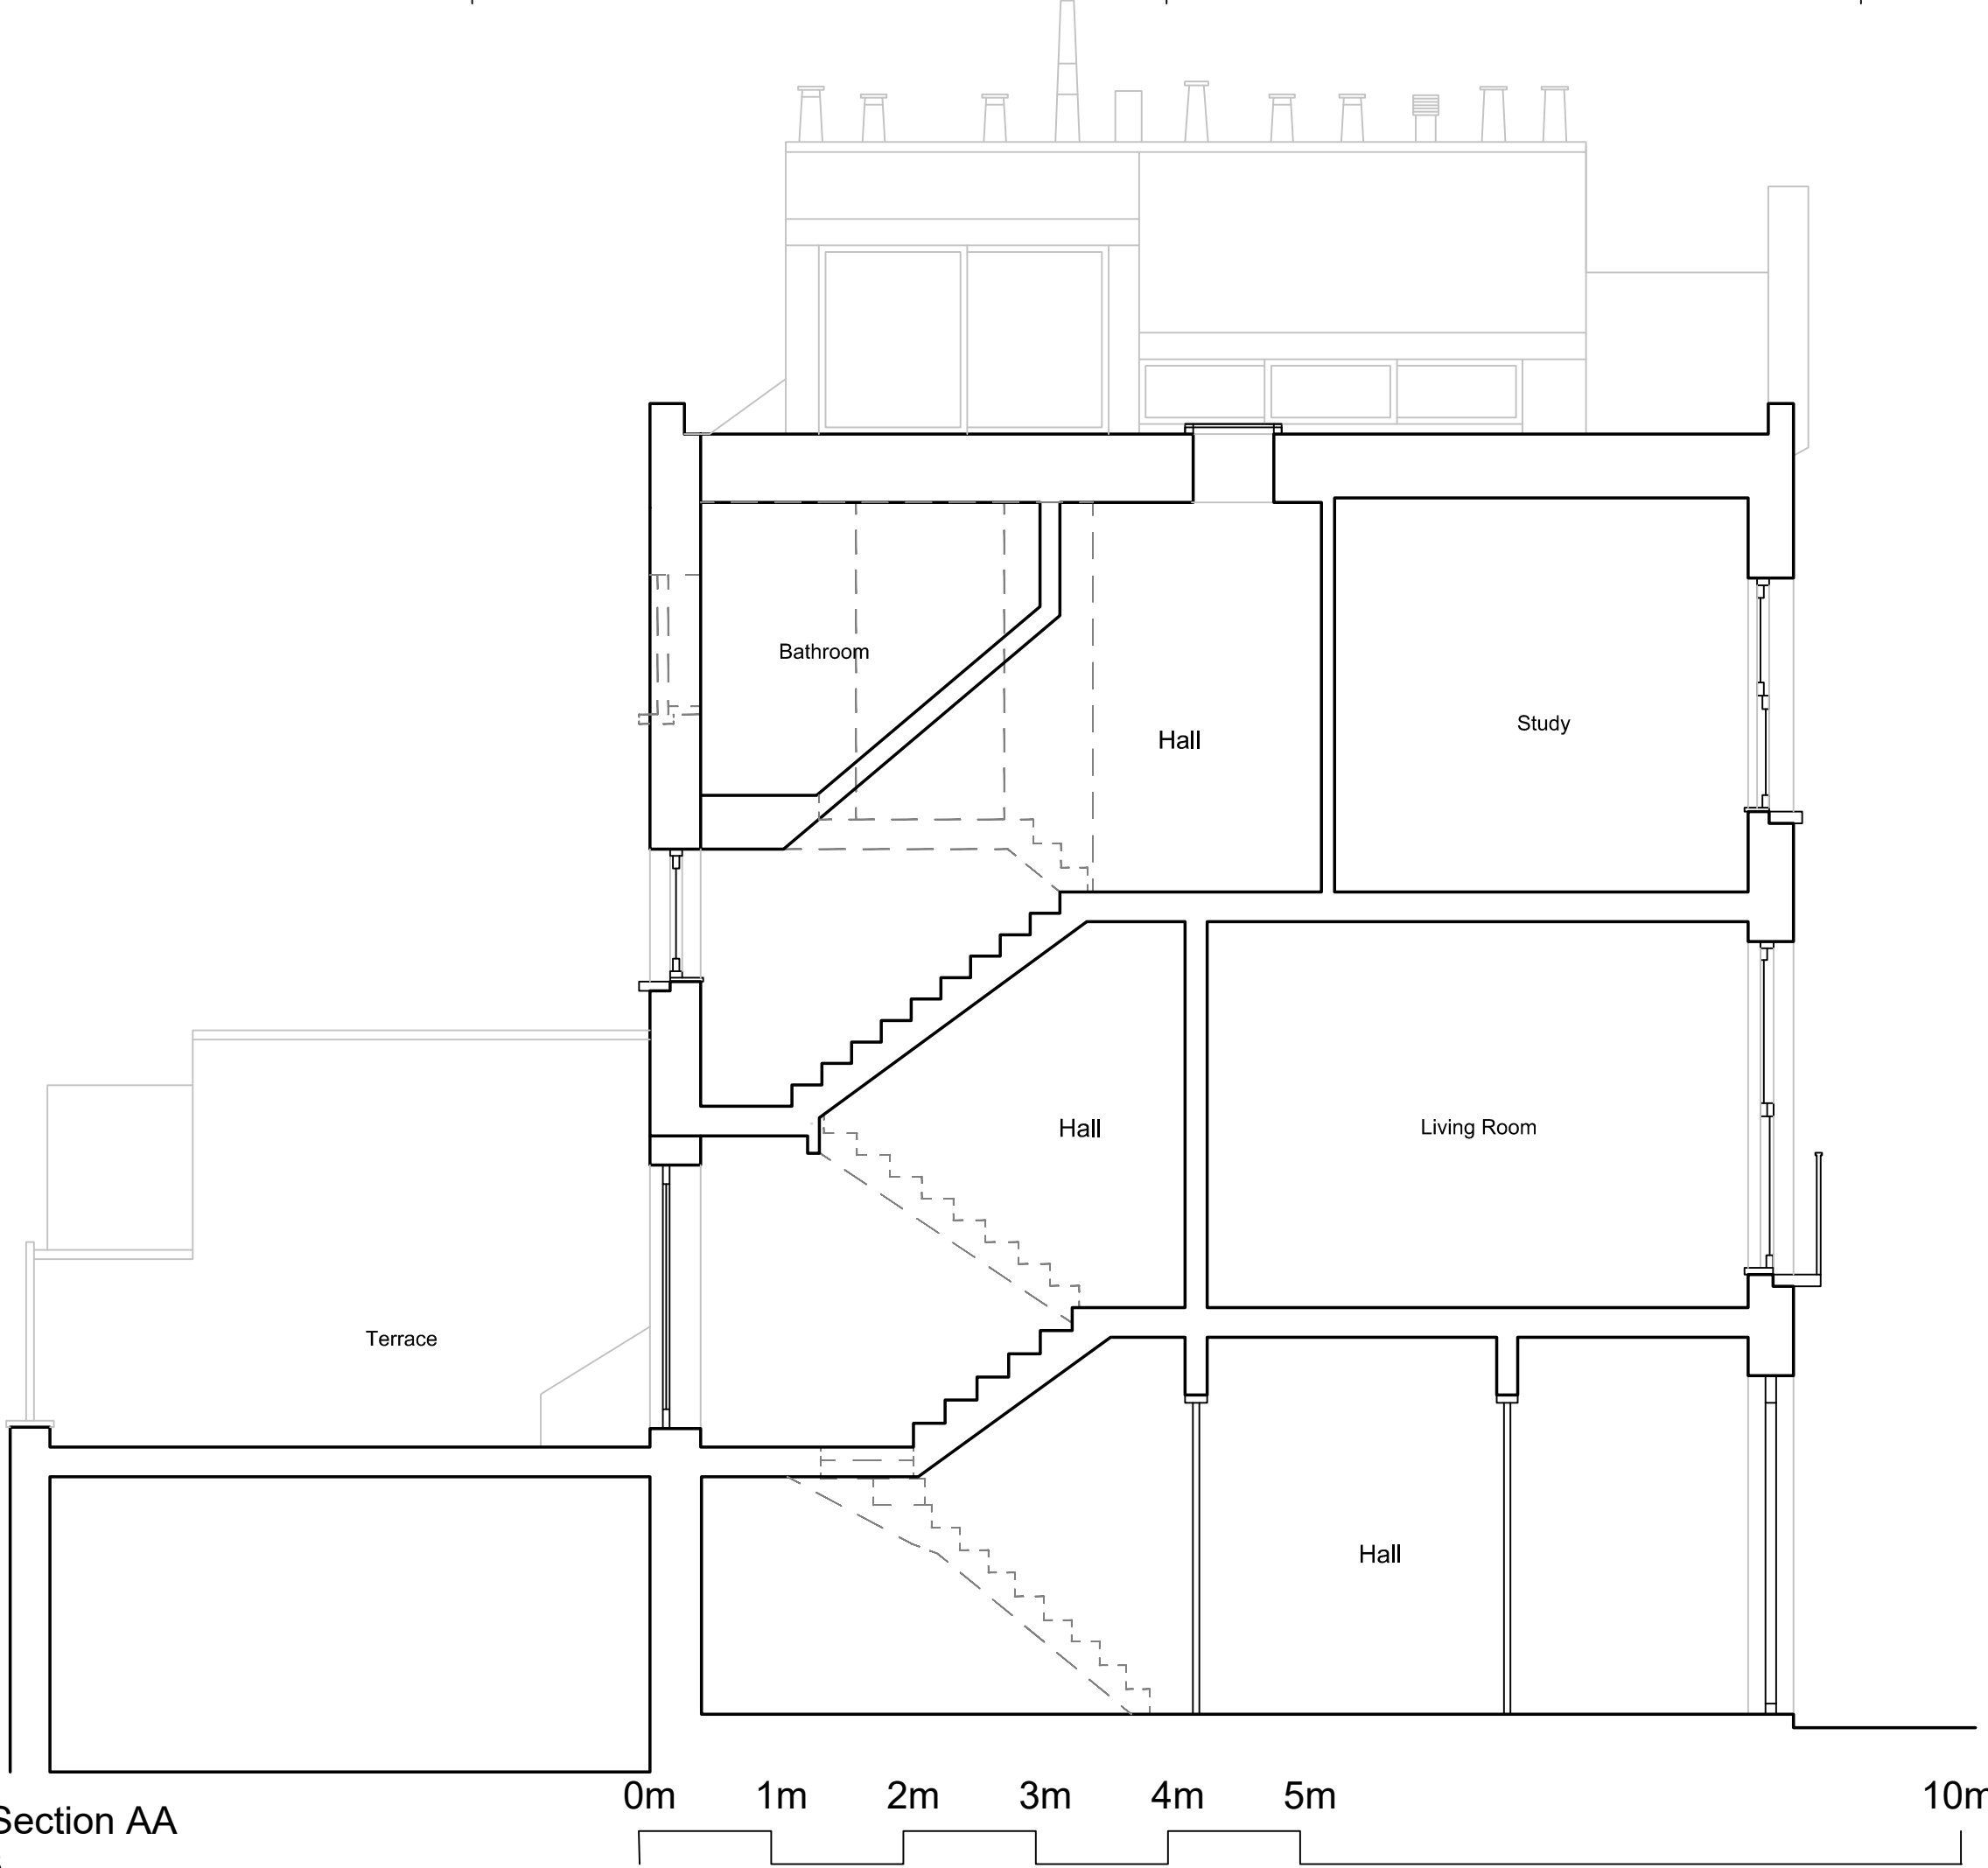

2 providence yard london E2 7RJ		020 70337855 www.csa.london		 CLIVE SALL ARCHITECTURE	
project 106 Toriano Avenue	drawn TW	audited DP	scale 1:50 @ A3	date 10/12/21	
day title General Arrangement Existing Section AA	Paper Size A3	job no. 1086	fig no. 020	rev. PL1	