
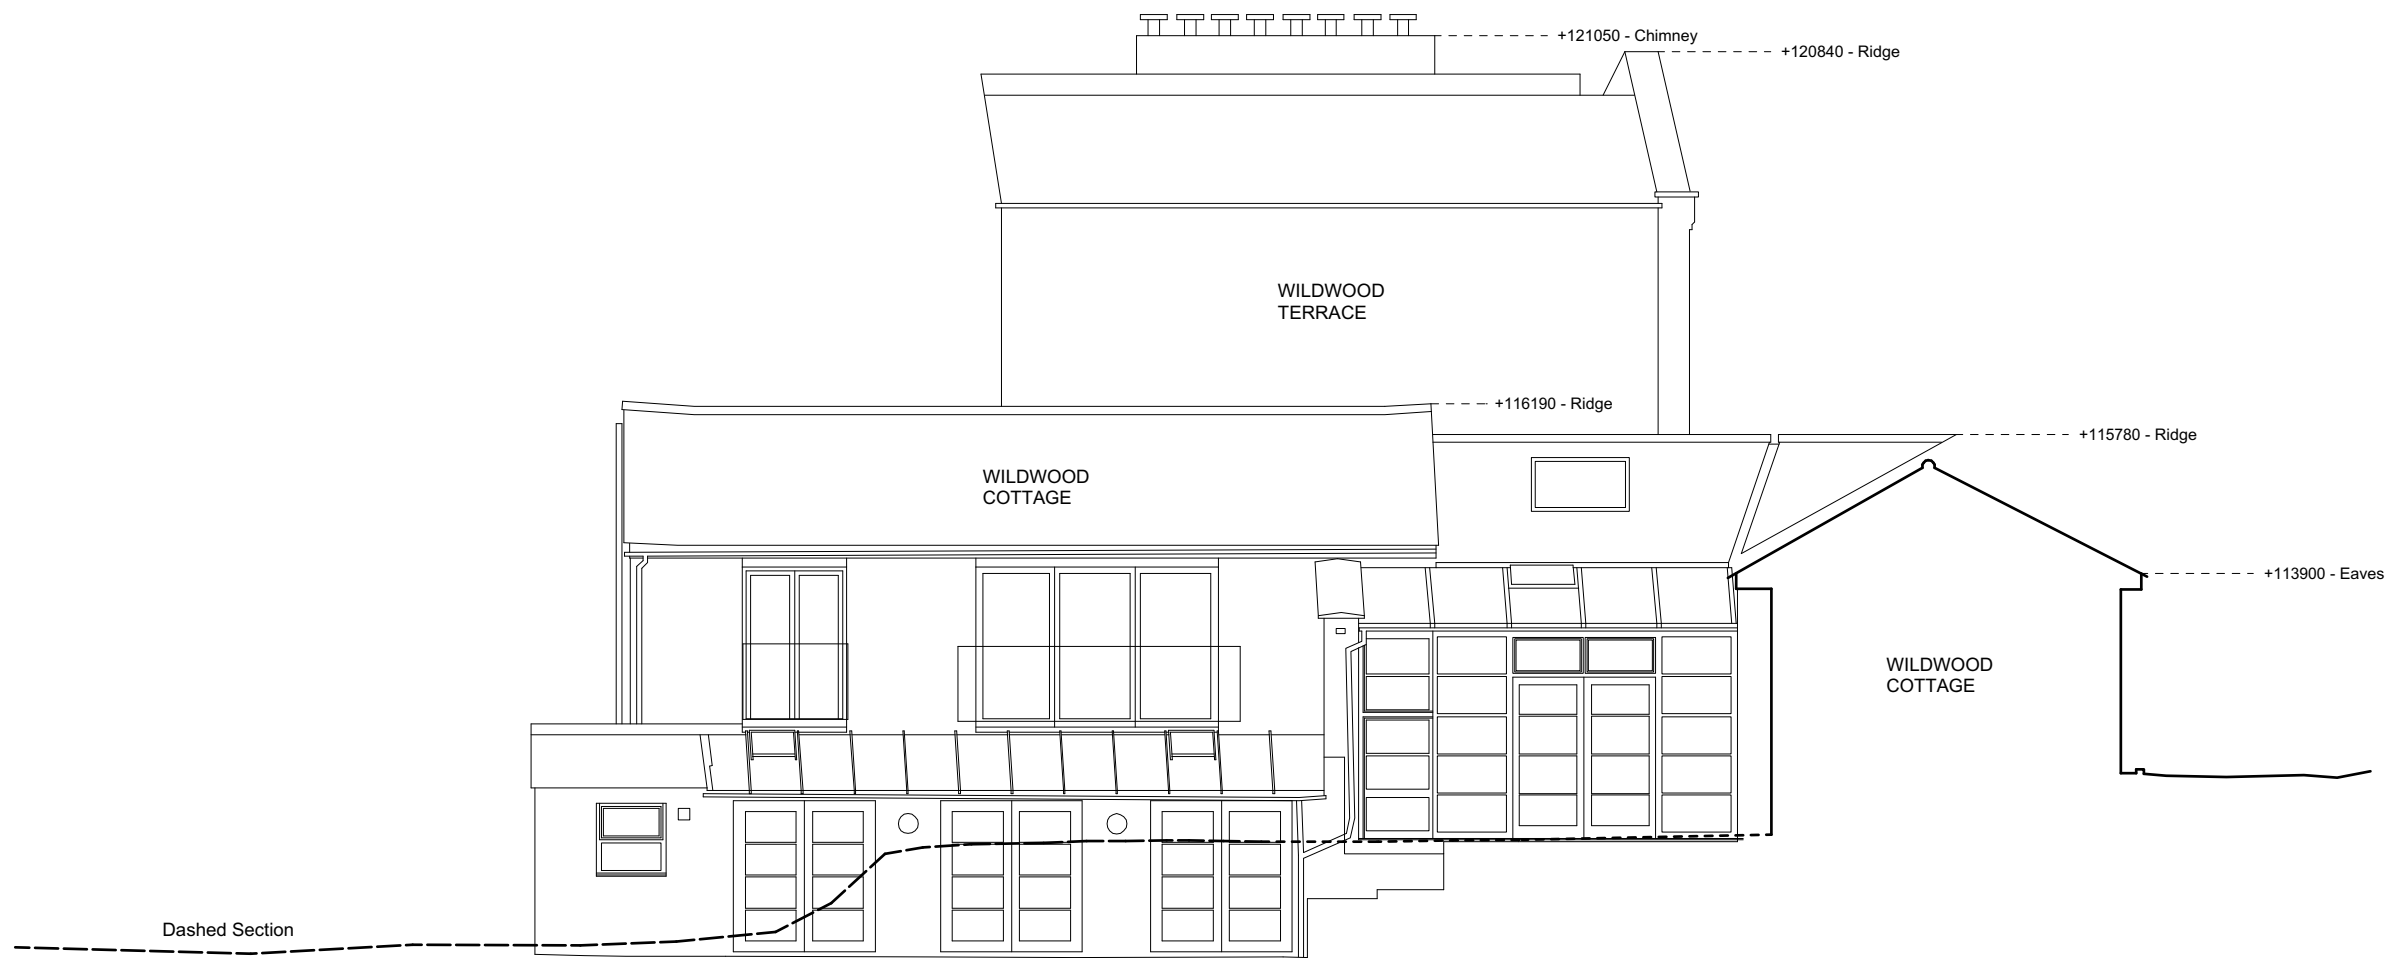


GENERAL NOTES

All dimensions to be checked on site.
Report any discrepancies to the Architect.

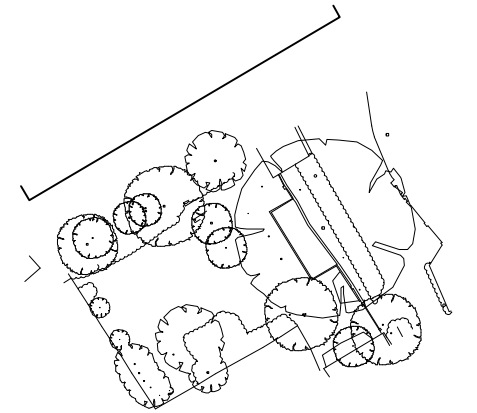

Artefact
info@artefact-studio.com

Project Name **North End**
Project Reference **NOR**
Project Address **Land at Rear of 17 North End
NW3 7HR**
Drawing Name **Existing Wildwood Cottage Elevation**

Drawing Number	Revision
032	

Scale **1:100 @A3** Date **03 12 21**
1:50 @A1

Drawing Status **Planning**

