


GENERAL NOTES

All dimensions to be checked on site.
Report any discrepancies to the Architect.

Key

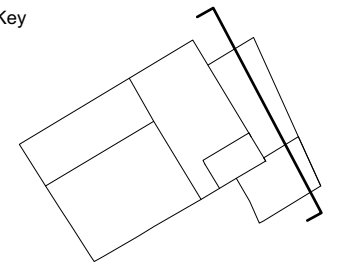

Notes

- A - External Wall
- A1 - Lime render
- A2 - Concrete plinth
- A3 - Timber weatherboard
- A4 - Yellow stock brick to match existing
- A5 - Timber screen
- A6 - Timber columns


- B - Windows
- B1 - Timber windows
- B2 - PPC aluminium window

- C - External Doors
- C1 - Solid timber panel door
- C2 - Glazed timber door

- D - Roof
- D1 - Bauder extensive sedum green roof
- D2 - Standing seam zinc



line of 17 North End
in foreground

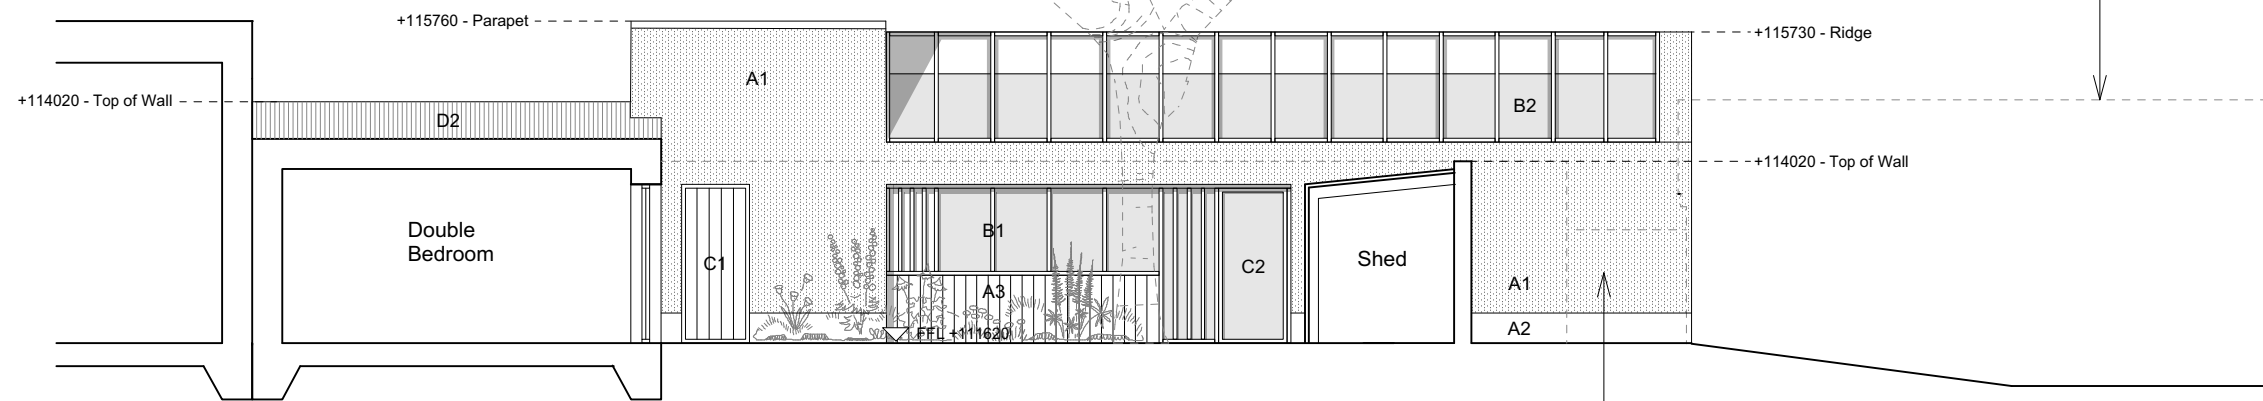

Lesser Wildwood

Site

Access to Garden
of 17 North End

17 North End

Artefact
info@artefact-studio.com

Project Name	North End		
Project Reference	NOR		
Project Address	Land at Rear of 17 North End		
	NW3 7HR		
Drawing Name	Pr Courtyard Elevation		
Drawing Number	301	Revision	
Scale	1:100 @A3	Date	03 12 21
	1:50 @A1		
Drawing Status	Planning		

