



Proposed First Floor Plan
1:50@A3

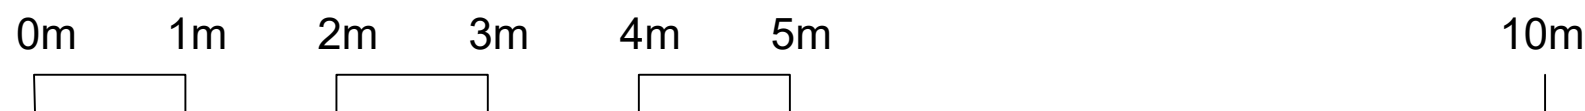

2 providence yard London E2 7RJ		020 70337855 www.csa.london		 CLIVE SALL ARCHITECTURE	
project	106 Torriano Avenue	drawn	TW	audited	DP
scale	1:50 @ A3	date	10/12/21		
day title	General arrangement Proposed First Floor Plan	Paper Size	A3	job no.	1086
rev	PL1	qty no.	100		