


03 CROSS SECTION D-D' THROUGH TOWPATH WALL

Revision	Date	Description	Notes
-	17/12/2021	Issued for Planning	

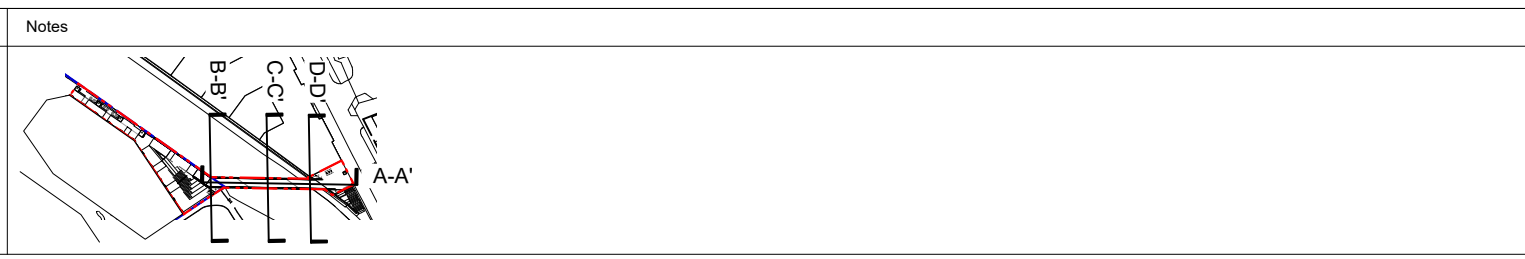

Niall McLaughlin Architects

JOB:	Regent's Canal Footbridge, Camden	Bedford House
CLIENT:	Reef Group	125-133 Camden High Street
		London NW1 7JR
SCALE:	1:25@A3	T: +44 (0) 20 7485 9170
DATE FIRST ISSUED:	17/12/2021	F: +44 (0) 20 7485 9171
DRAWING:	Proposed Bridge Cross Section D-D	E: info@niallmclaughlin.com
REFERENCE:	1914-PL-228	W: www.niallmclaughlin.com
REVISION:	-	
STATUS:	PLANNING	