



L Detail Section - Rear Garden Pergola
1:20@A1

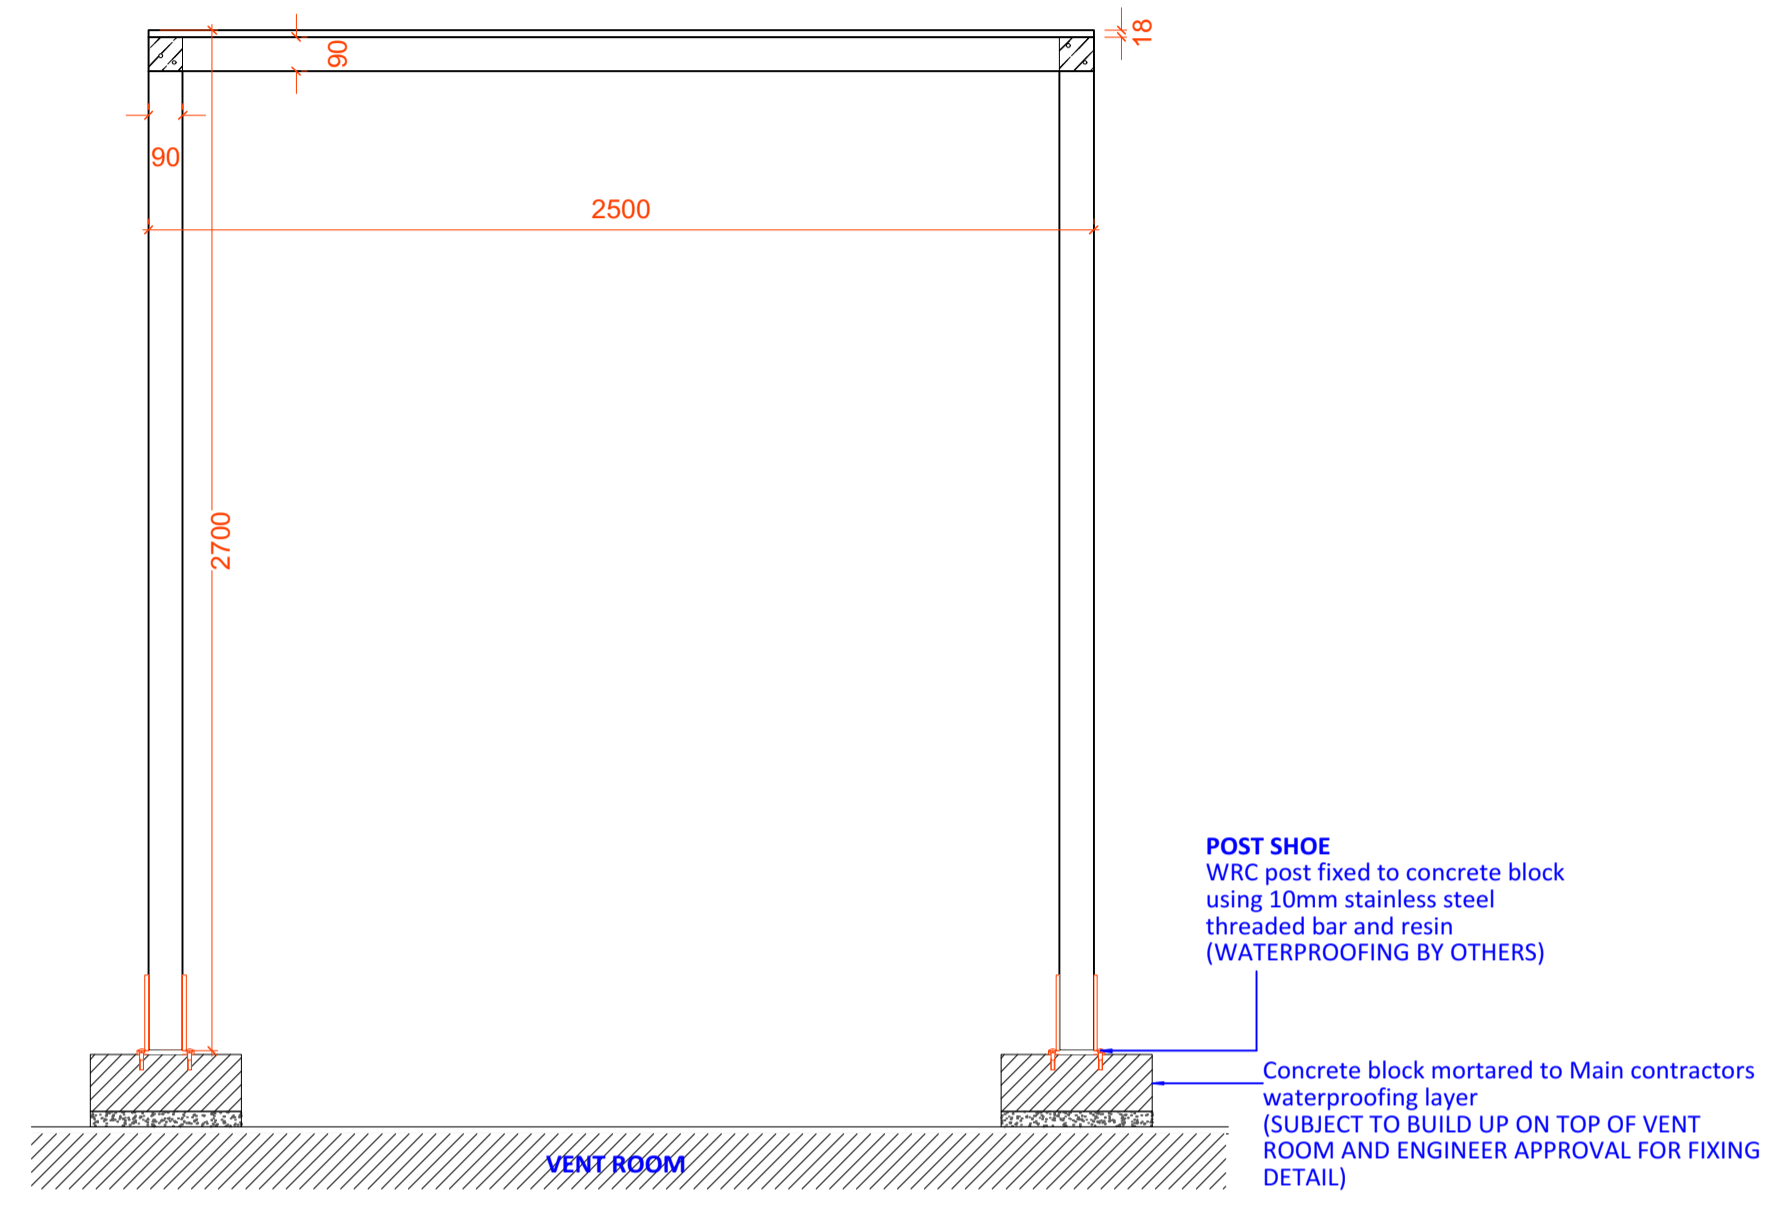

M Detail Section - Rear Garden Pergola slat detail
1:5@A1

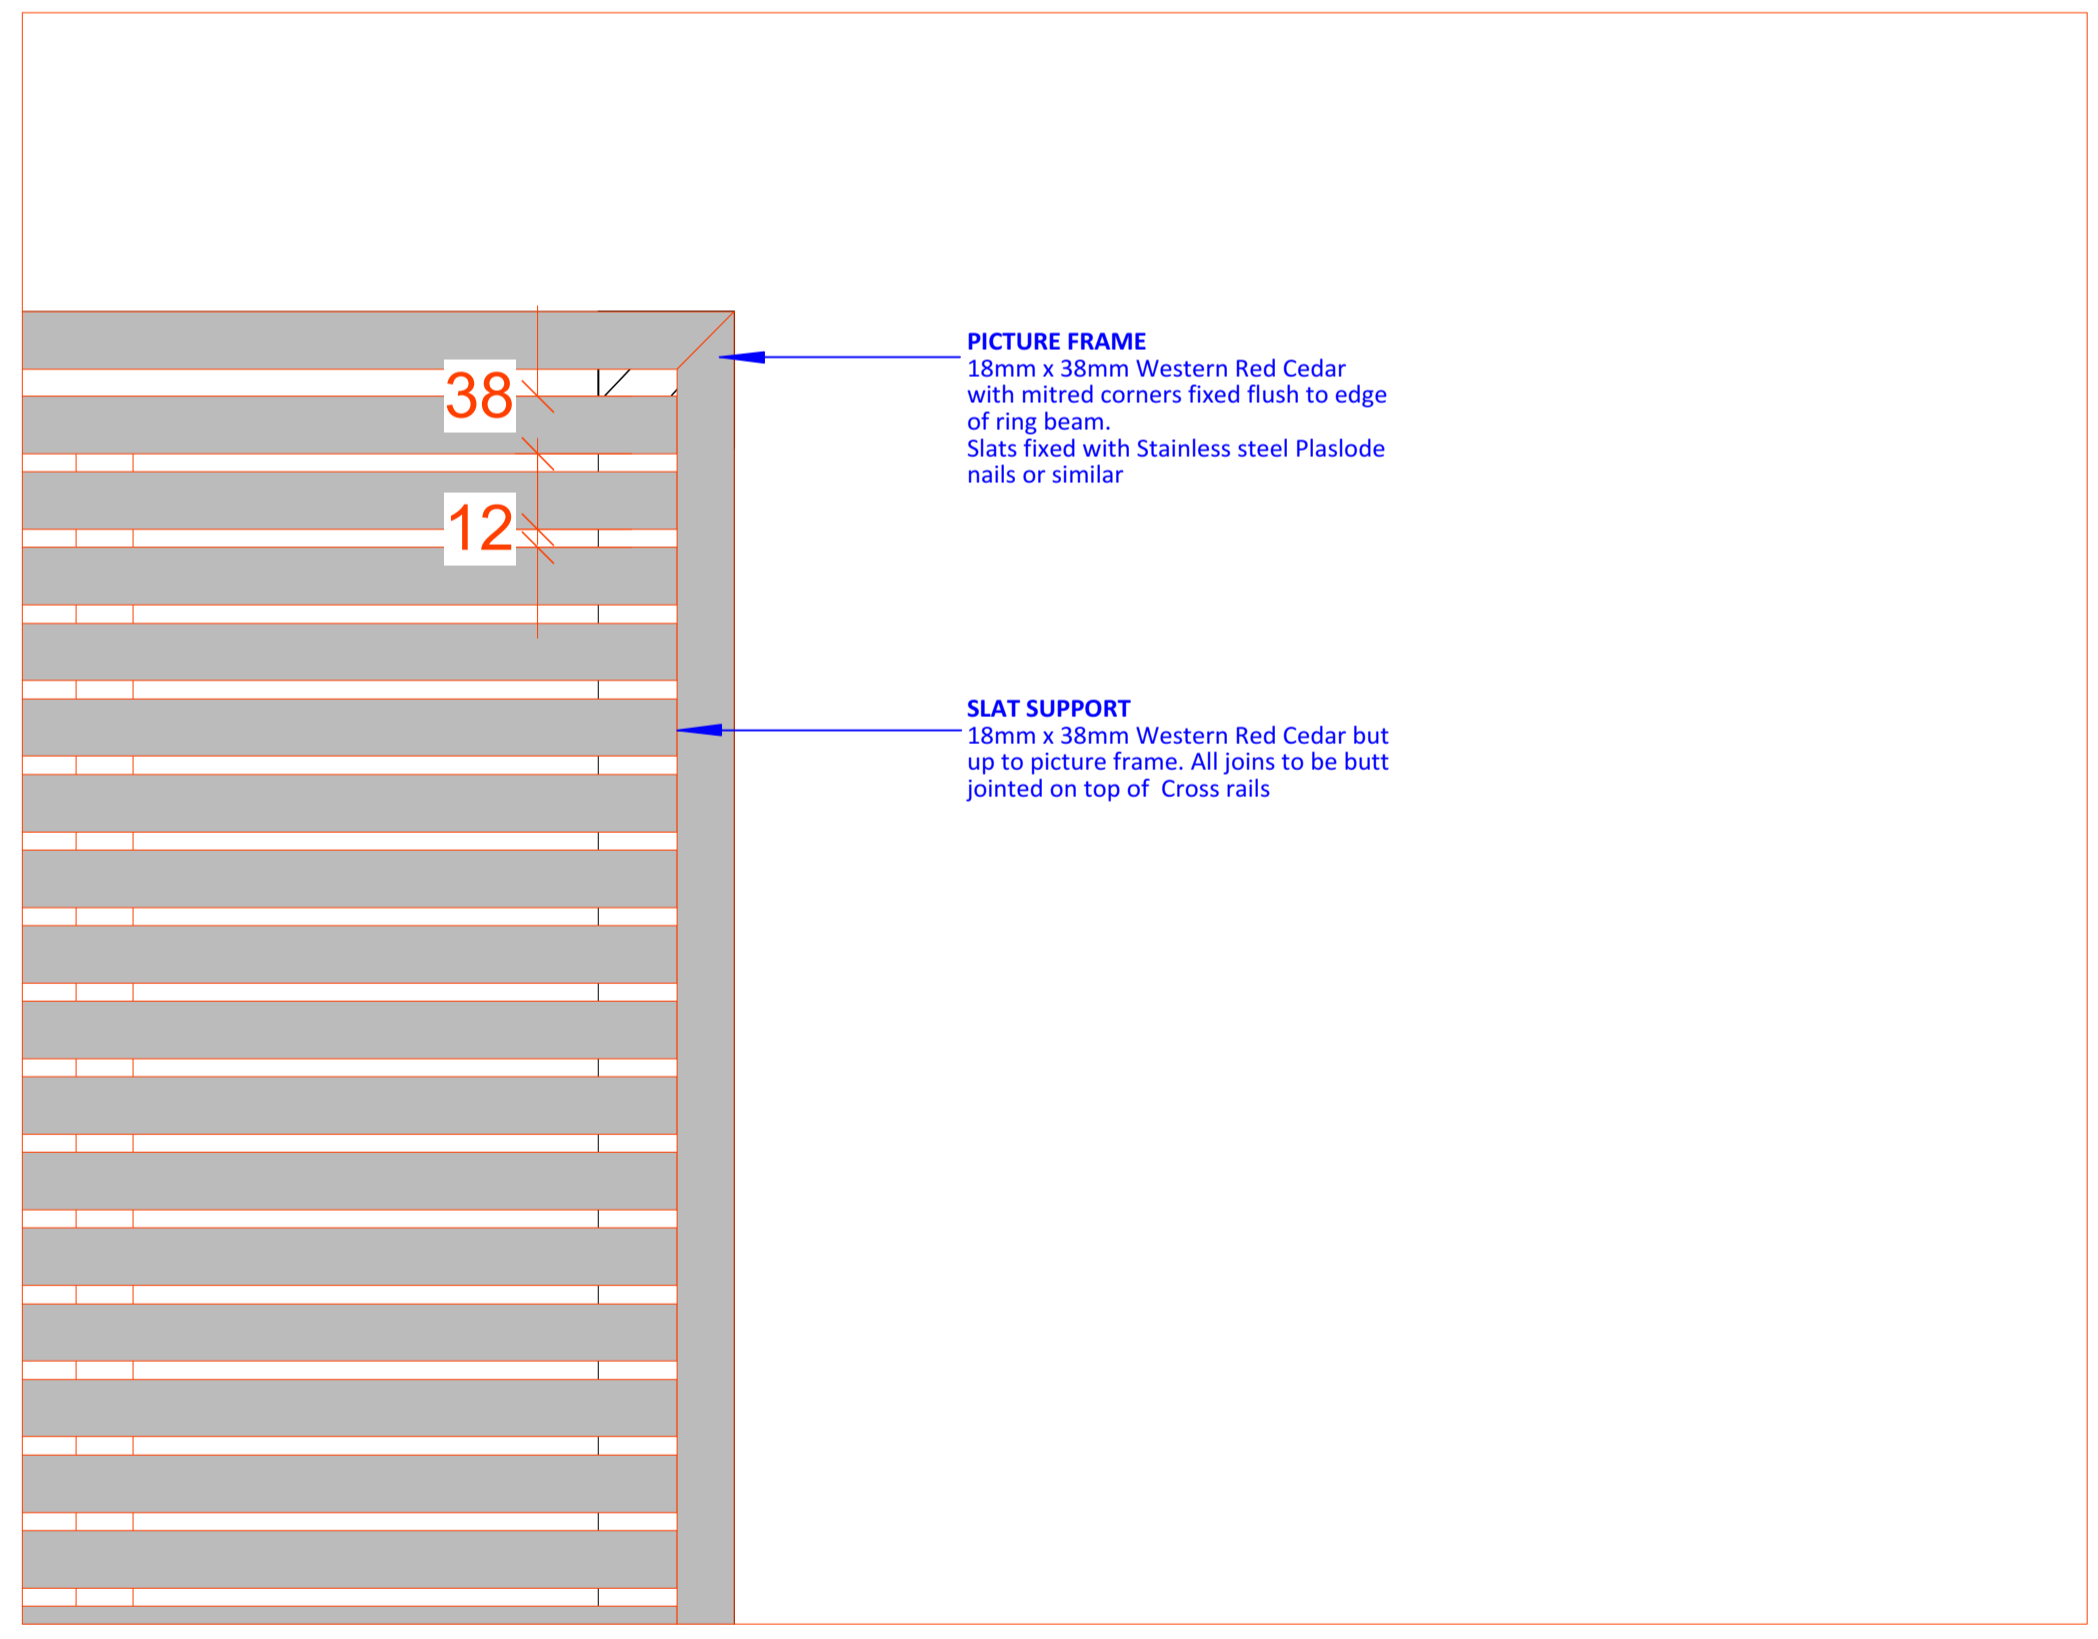

<p>NOTES</p> <ol style="list-style-type: none"> 1. Read in conjunction with all relevant Architects, Engineers & design team drawings & specifications 2. Any discrepancies must be drawn to the attention of the lead consultant in writing 3. All dimensions are in millimeters unless otherwise noted & are subject to checking on site prior to fabrication or ordering of materials 4. This drawing is the copyright of CLIFTON NURSERIES LTD. (and other consultants where referenced) 			
<p>Drawing to be read in conjunction with Landscape Masterplan and Hardworks Plan</p>			
<p>Any works to be carried out within the RPA to be hand dug.</p>			
Orig	4 OCT 21	BL	PC
rev	date	by	chk notes
<p>Clifton Nurseries Ltd., Woburn Hill, Addlestone, Surrey, KT15 2QG</p>			
<p>project title 62 Avenue Road</p>			
<p>drawing Rear Garden Details - Page 5</p>			
job number	drawing number	north	
2643	2643-13-13		
<p>status TENDER</p>			
<p>scale 1:20@A1</p>			

