
## Side path ground works Scale: 1:50

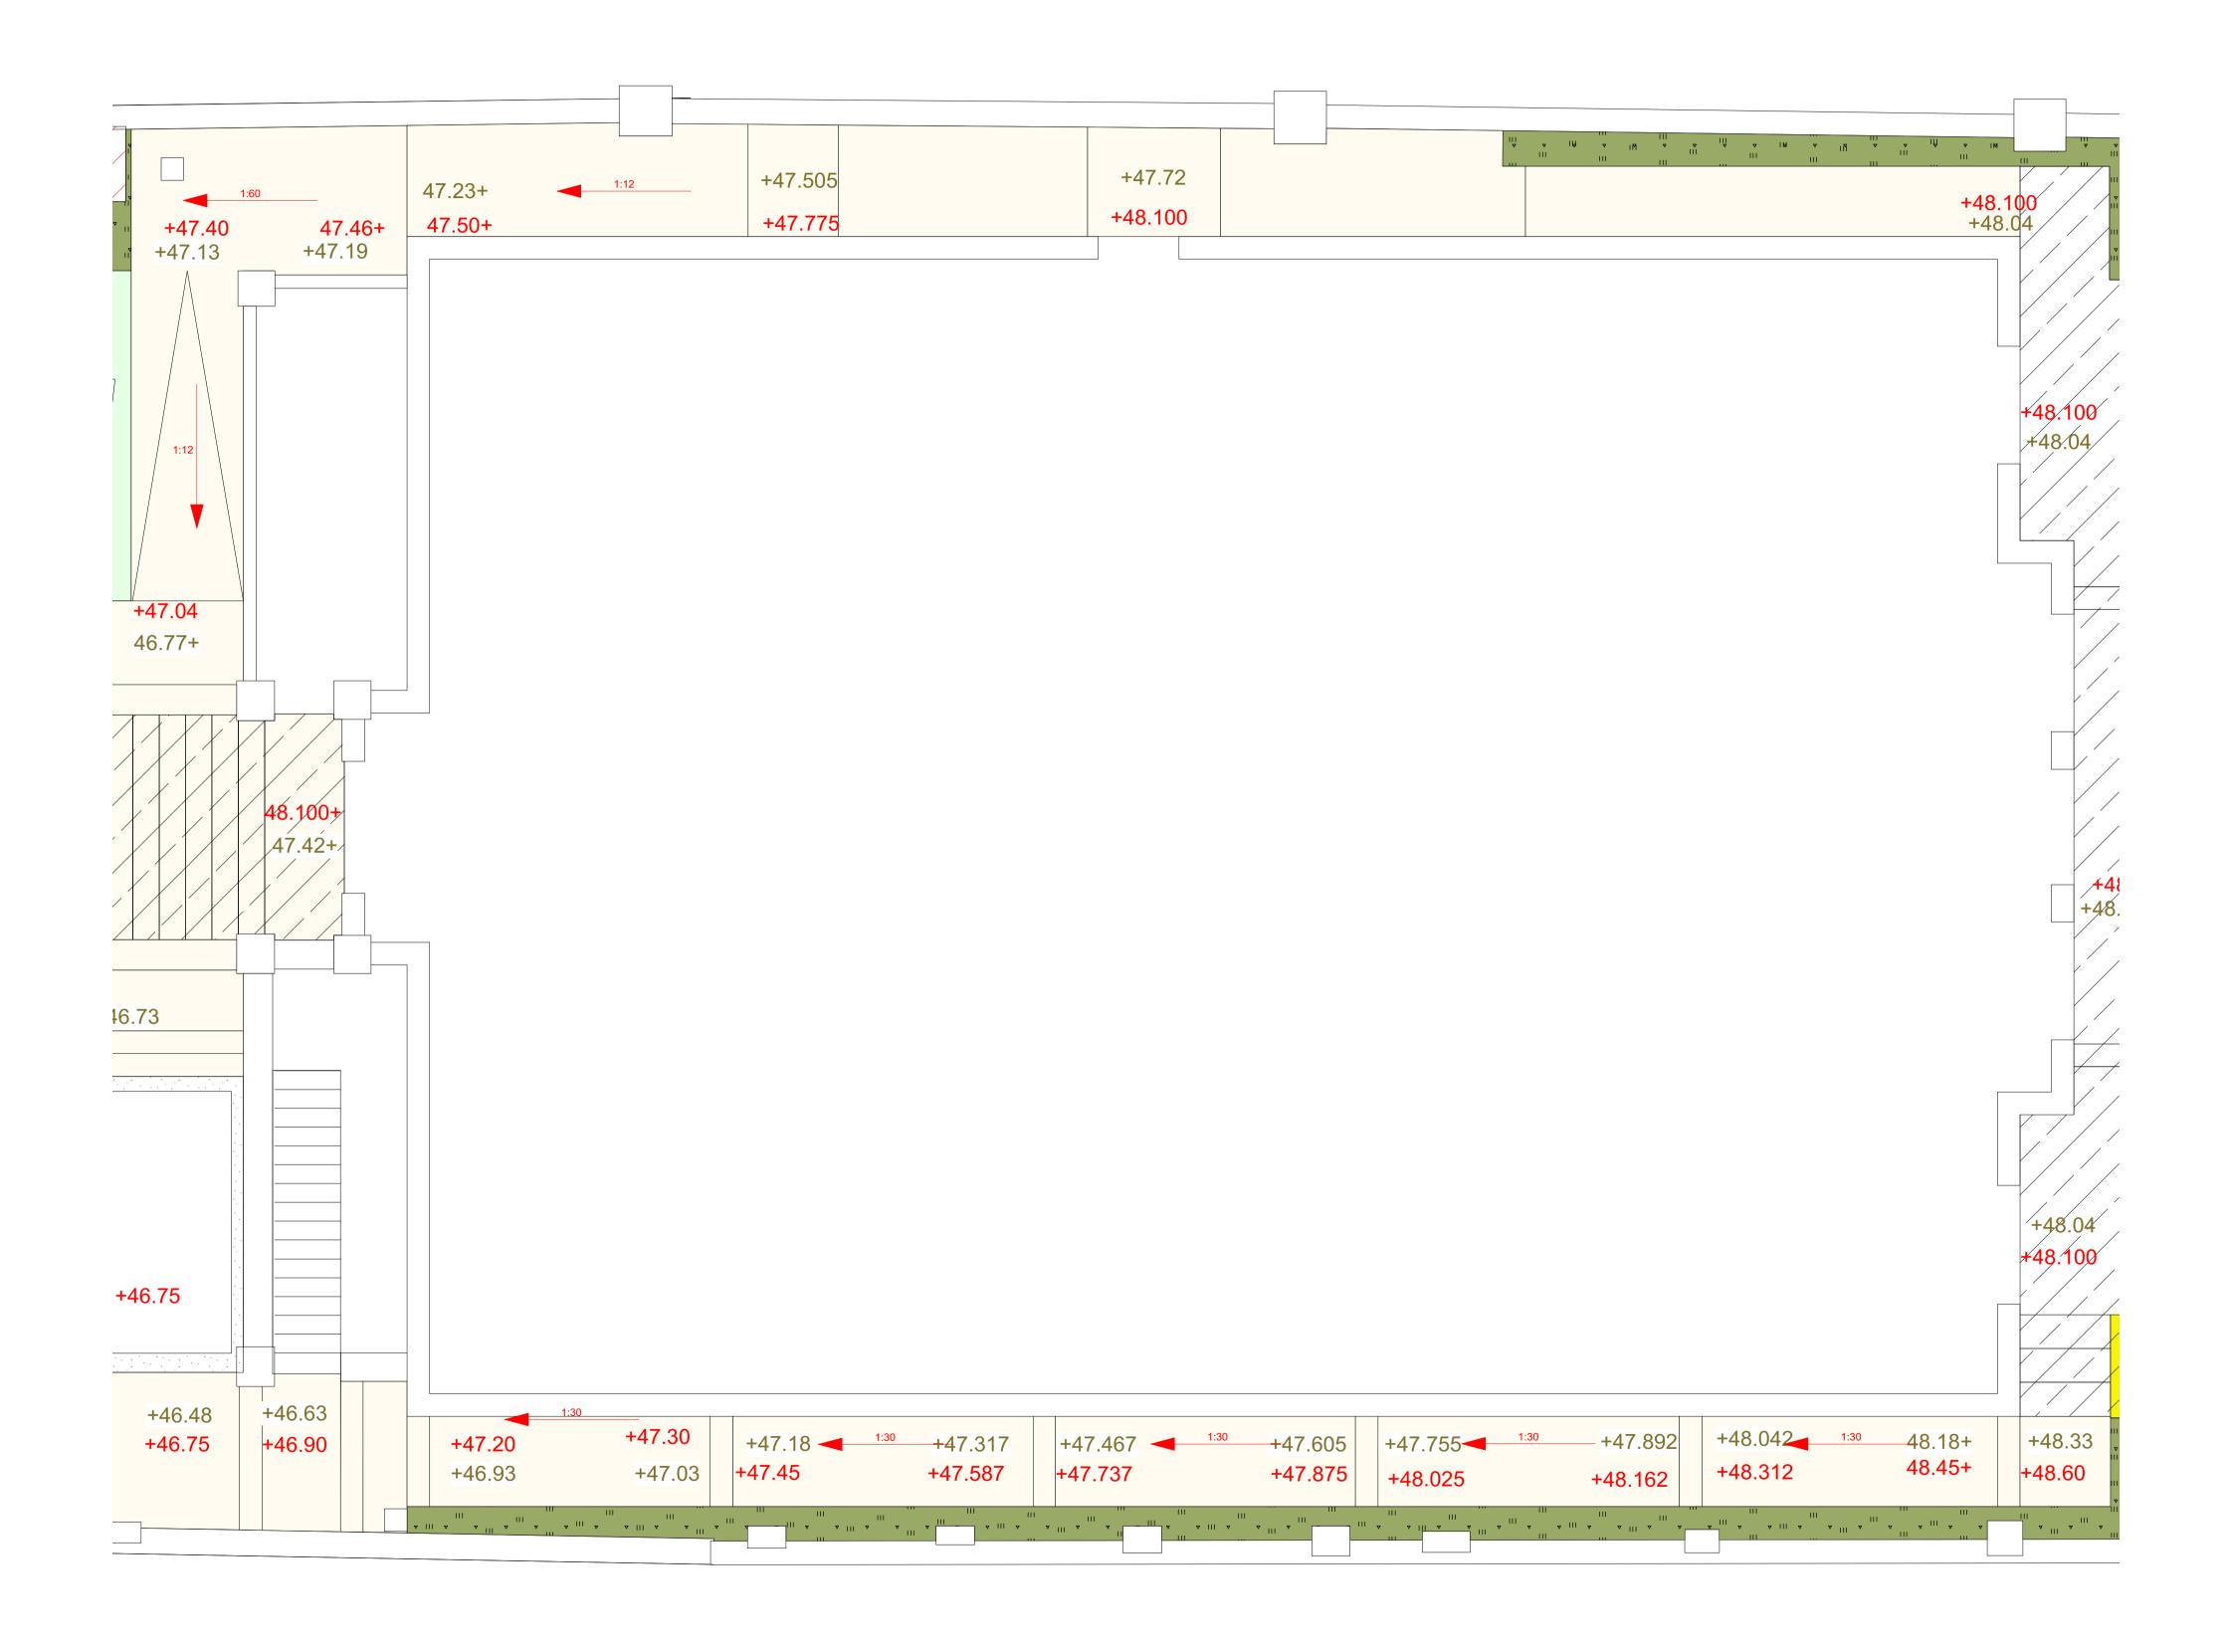

notes

1. Read in conjunction with all relevant Architects, Engineers & design team drawings & specifications
2. Any discrepancies must be drawn to the attention of the lead consultant in writing
3. All dimensions are in millimeters unless otherwise noted & are subject to checking on site prior to fabrication or ordering of materials
4. This drawing is the copyright of CLIFTON NURSERIES LTD. (and other consultants where referenced) To be read in conjunction with Landscape Masterplan 13-02 and Hardworks Plan drawings to shown heights. Any works to be carried out within the RPA to be hand dug. up/excavated by Audley to approx. 270mm below finished levels Breedon gravel areas to be built up/excavated by Audley to approx. 150mm below finished levels Excavation / build up to formation levelby Audleys in preparation for landscaping by Clifton Nurseries. Finished levels +46.73 Orig 10.02.20 BL PC n/a Clifton Nurseries Ltd., Woburn Hill, Addlestone, Surrey, KT15 2QG **62 Avenue Road** Side path ground works drawing number **2643-14-03** 2643 **TENDER** scale 1:50@A1

