




Granite setts mat over RPA
Over vehicular area sub-base to be advised by Civil Engineer

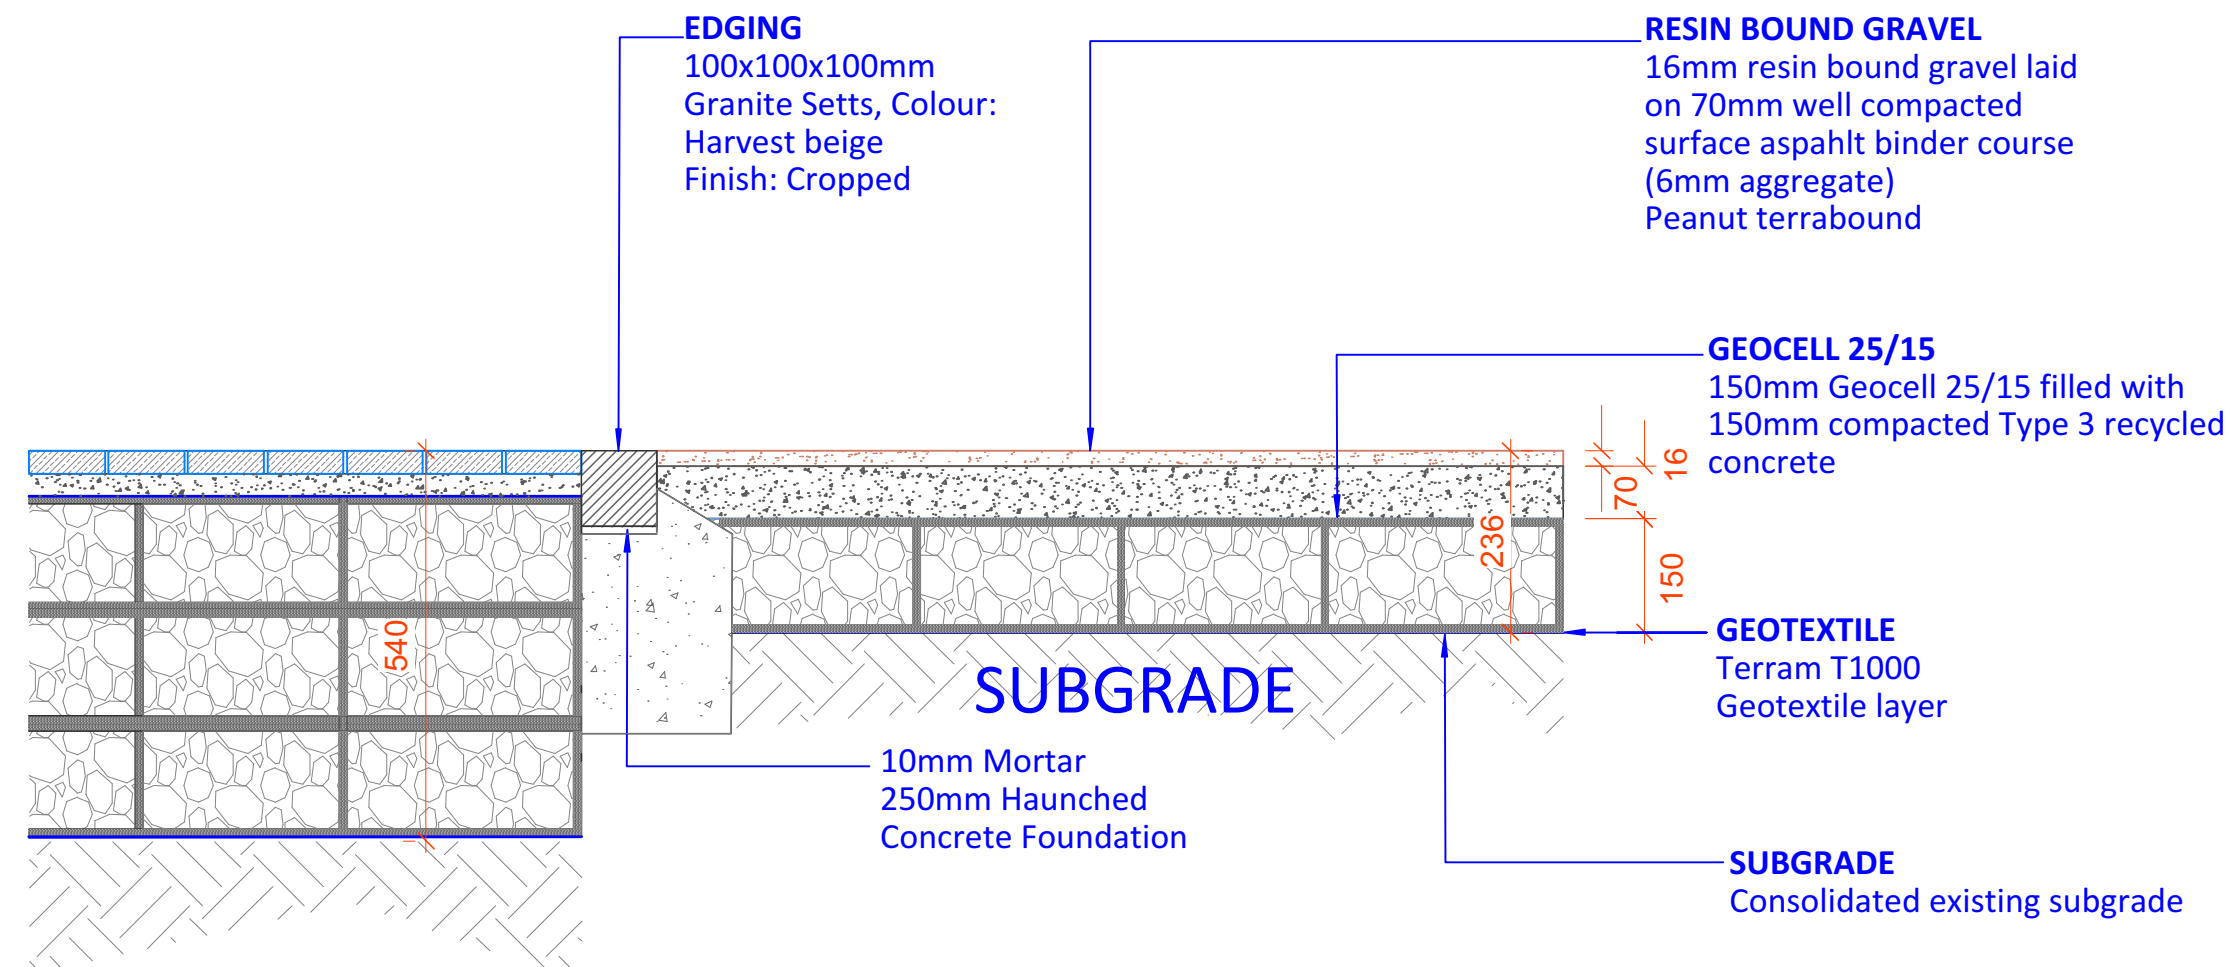


Resin Bound Gravel Detail
Over vehicular area sub-base to be advised by Civil Engineer

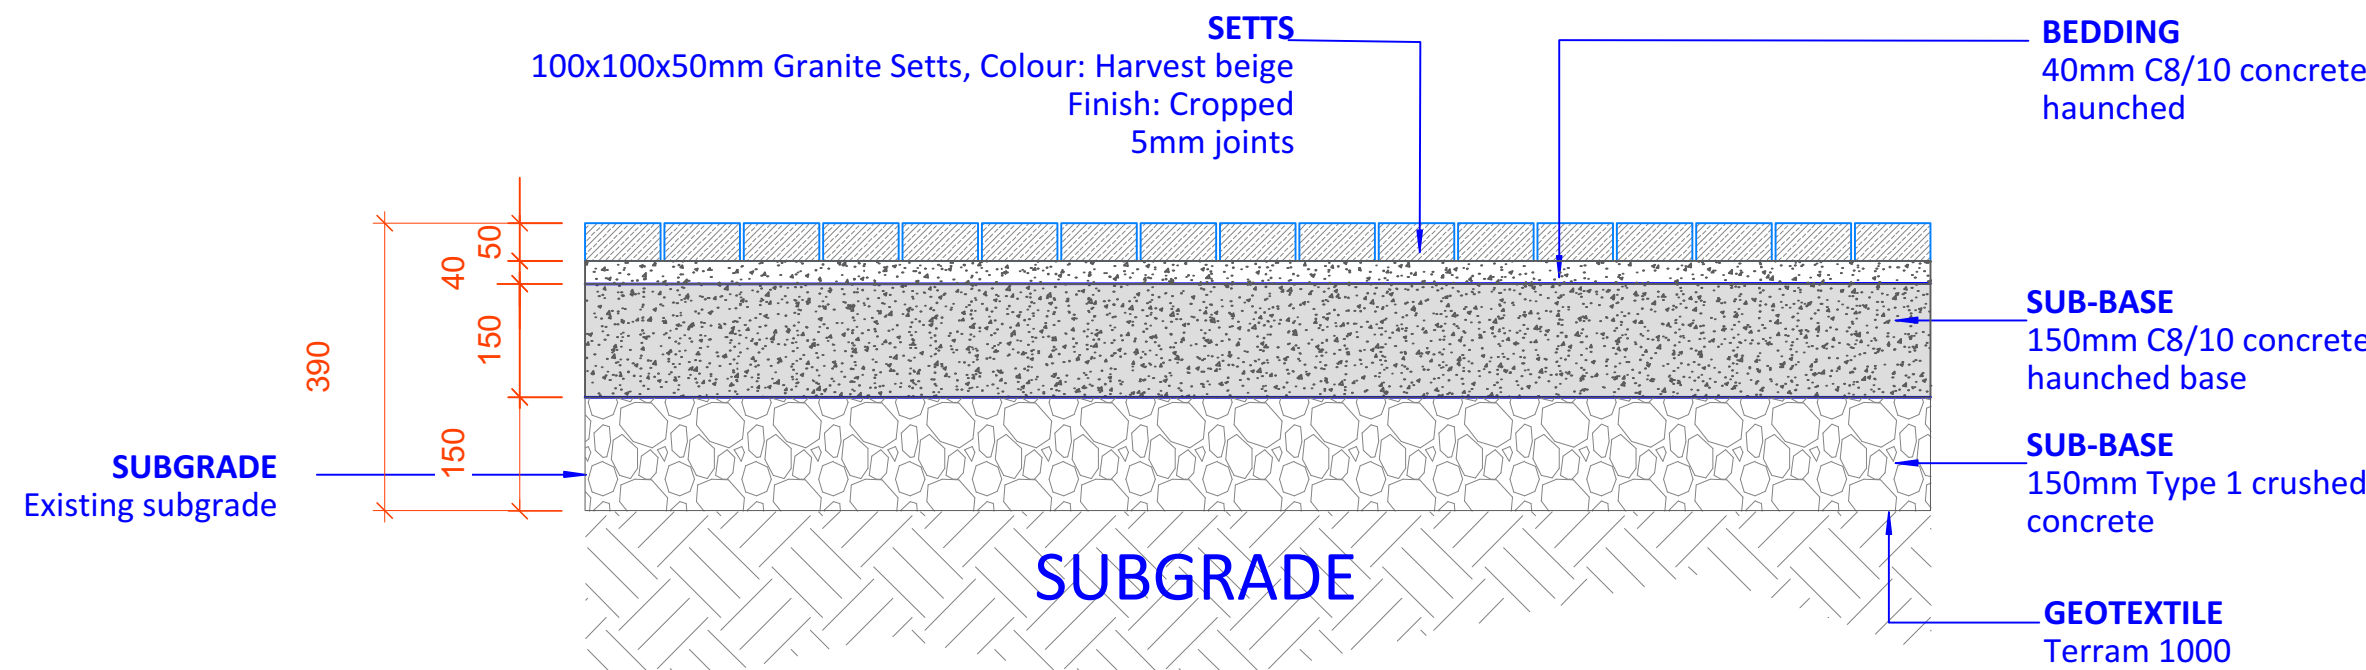


Granite Sett Detail to entrance crossover over RPA
Over vehicular area sub-base to be advised by Civil Engineer

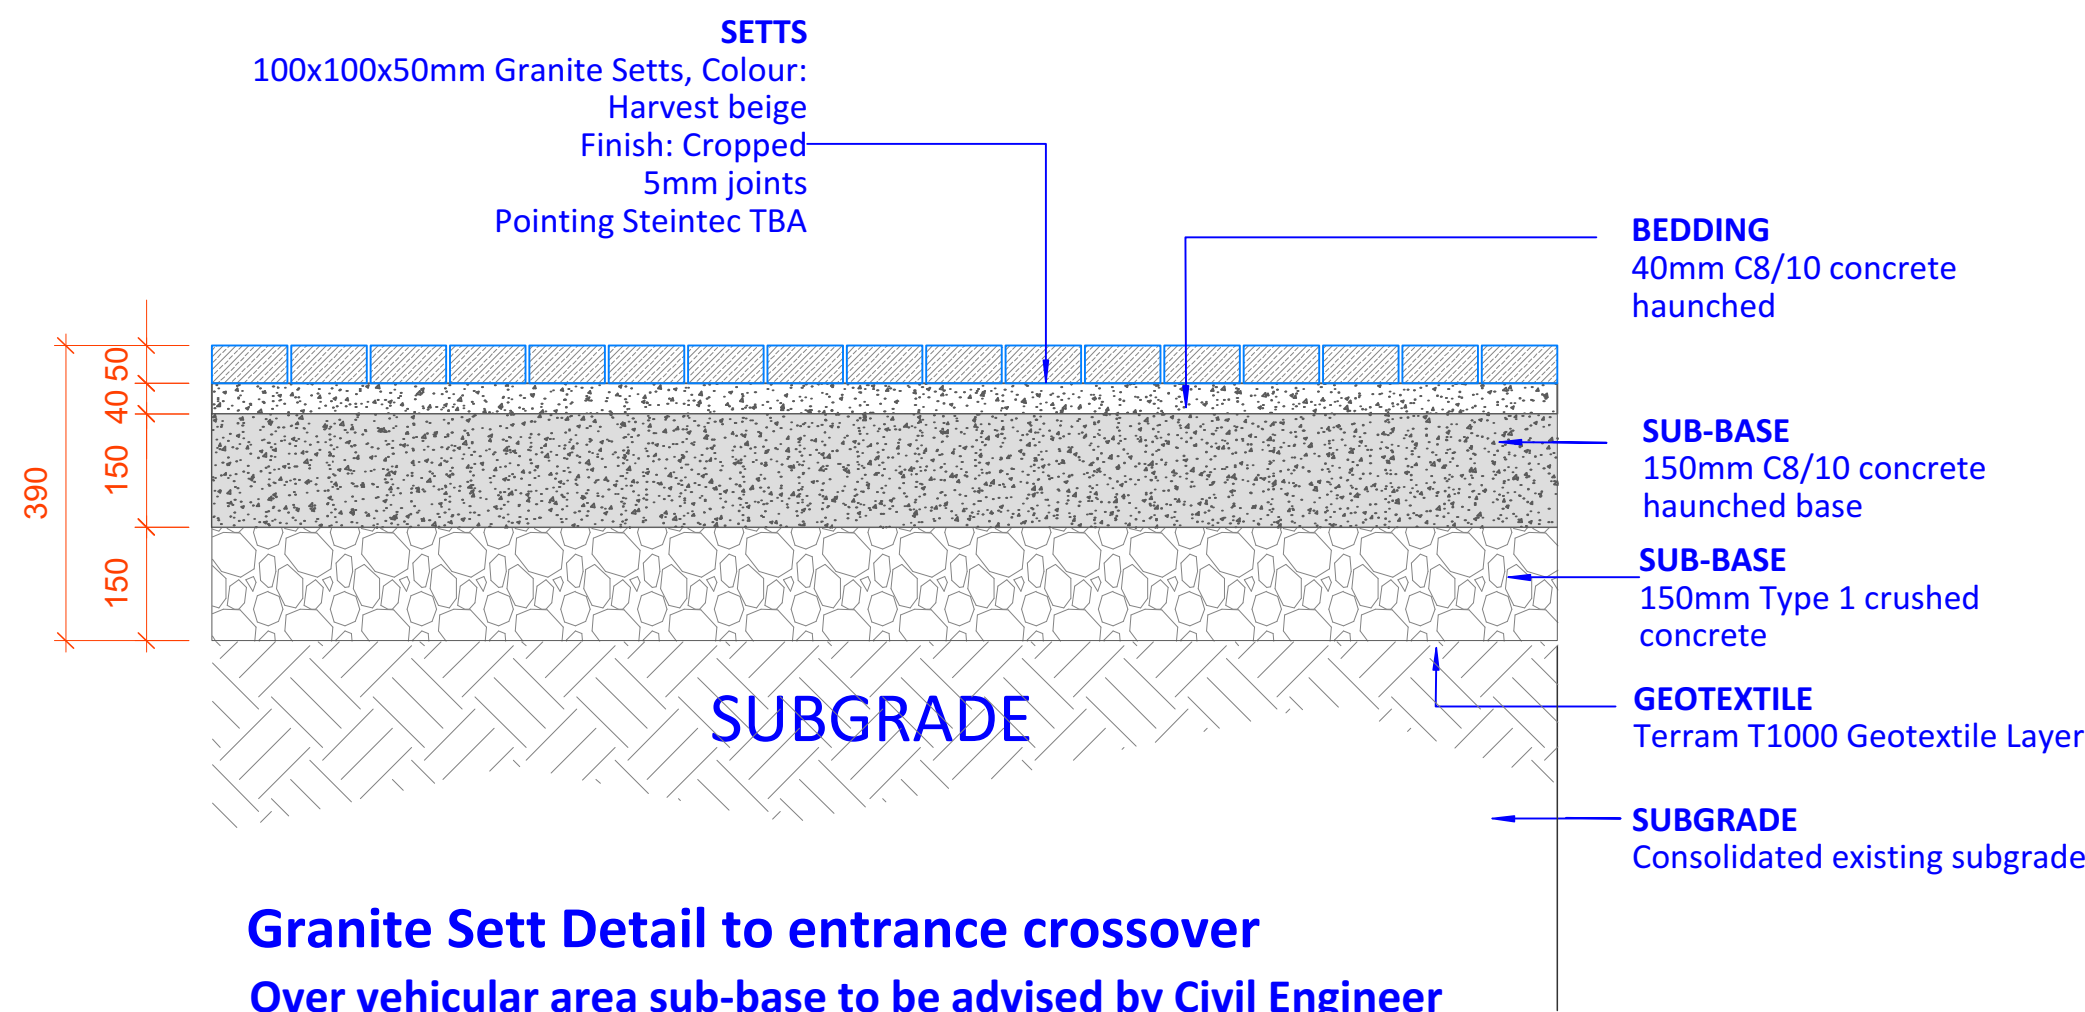

Granite Sett Detail to entrance crossover
Over vehicular area sub-base to be advised by Civil Engineer

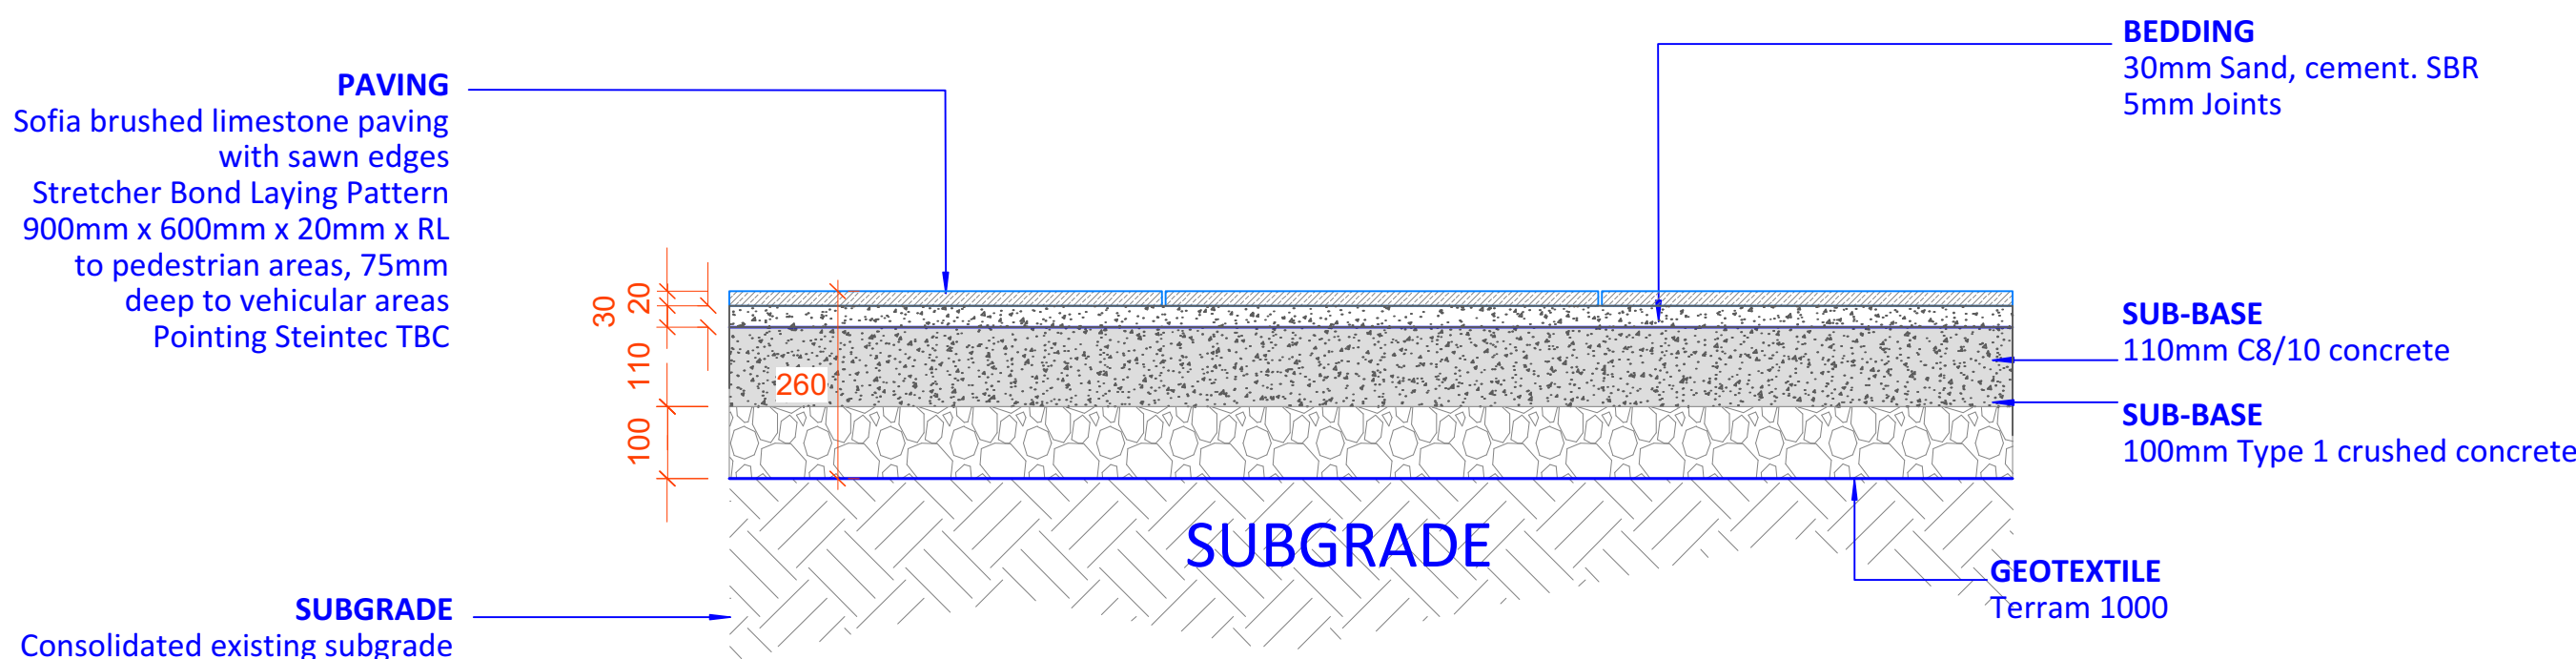

Sofia limestone Paving Detail over RPA
To the Front Garden
Over vehicular area sub-base to be advised by Civil Engineer

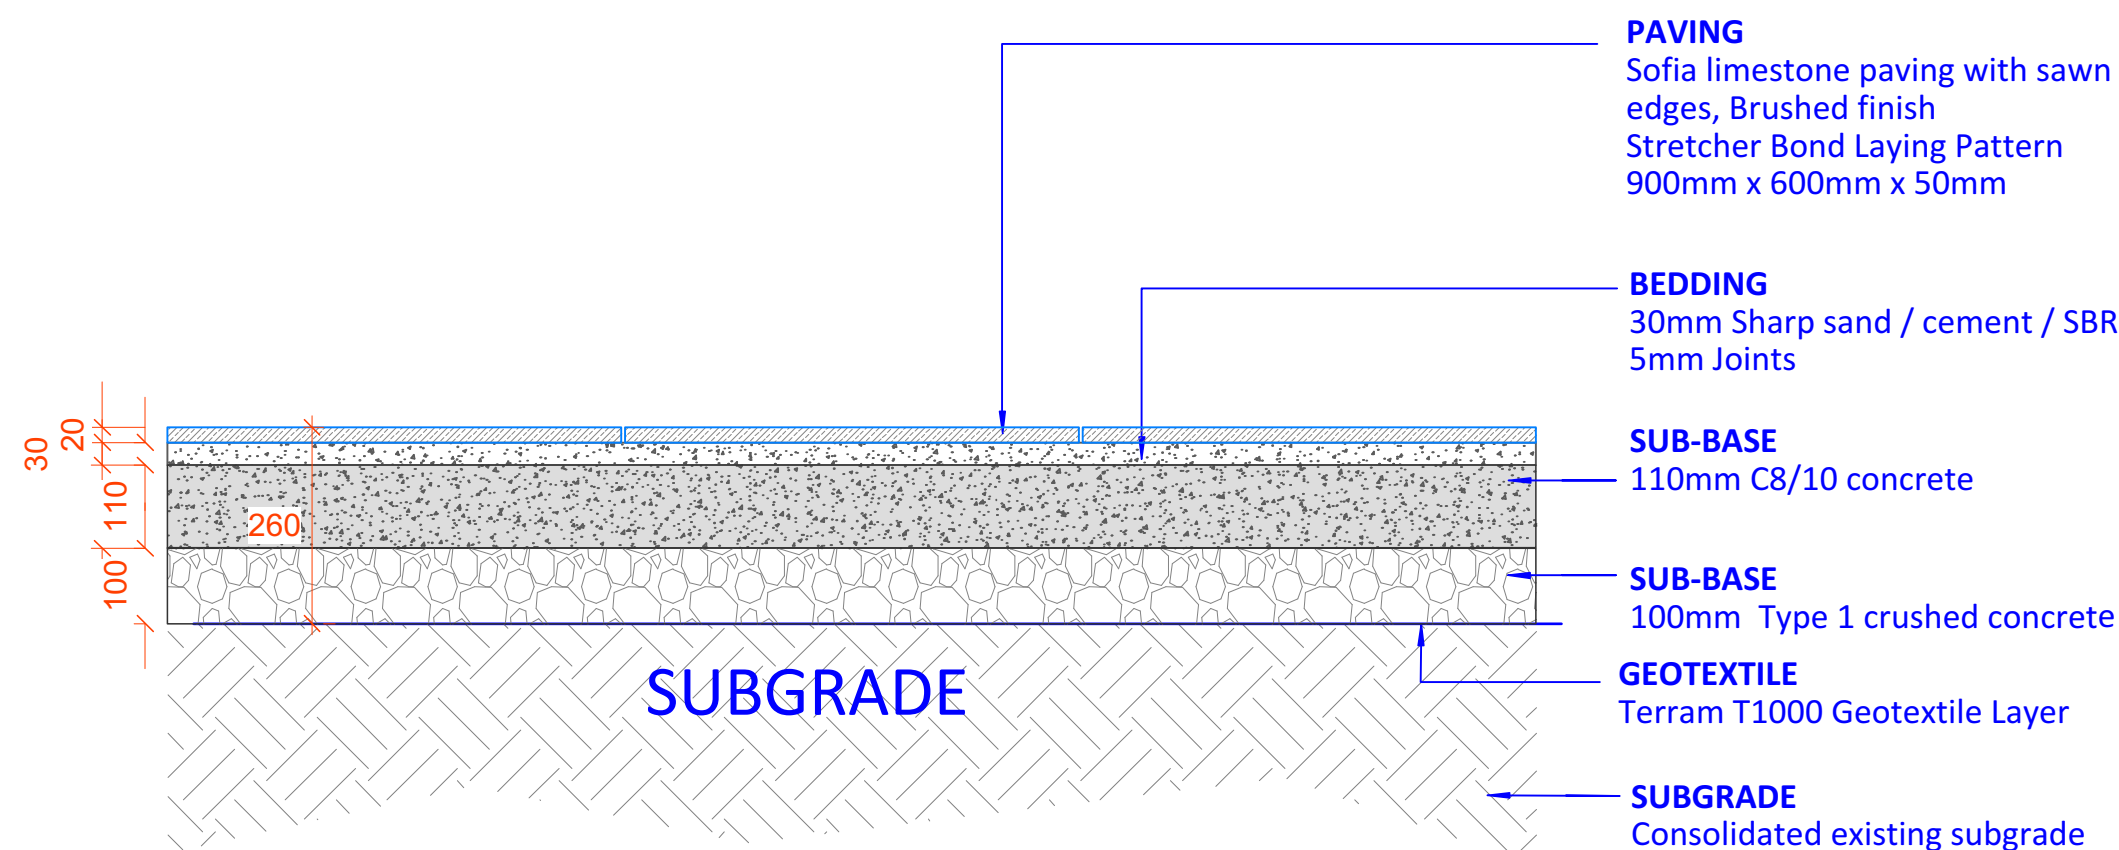

Sofia limestone Paving Detail
To the Front Garden

- NOTES
1. Read in conjunction with all relevant Architects, Engineers & design team drawings & specifications
 2. Any discrepancies must be drawn to the attention of the lead consultant in writing
 3. All dimensions are in millimeters unless otherwise noted & are subject to checking on site prior to fabrication or ordering of materials
 4. This drawing is the copyright of CLIFTON NURSERIES LTD. (and other consultants where referenced)

NOTE:

To be read in conjunction with Landscape Masterplan and Hardworks Plan drawings.

Any works to be carried out within the RPA to be hand dug.

Orig	10.02.20	BL	PC	n/a
rev	date	by	chk	notes

Clifton Nurseries Ltd., Woburn Hill, Addlestone, Surrey, KT15 2QG

project title
62 Avenue Road

drawing
Typical Hardworks Details

job number 2643	drawing number 2643-13-03
---------------------------	-------------------------------------

status
TENDER

scale 1:10@A1

