



key

- ⊕ waste pipe - size as indicated
- 40mm soilpipe
- .-.- 100mm soilpipe
- ⊠ mitsubishi PEFY-P80VMA-E indoor fan coil unit fixed to underside of slab

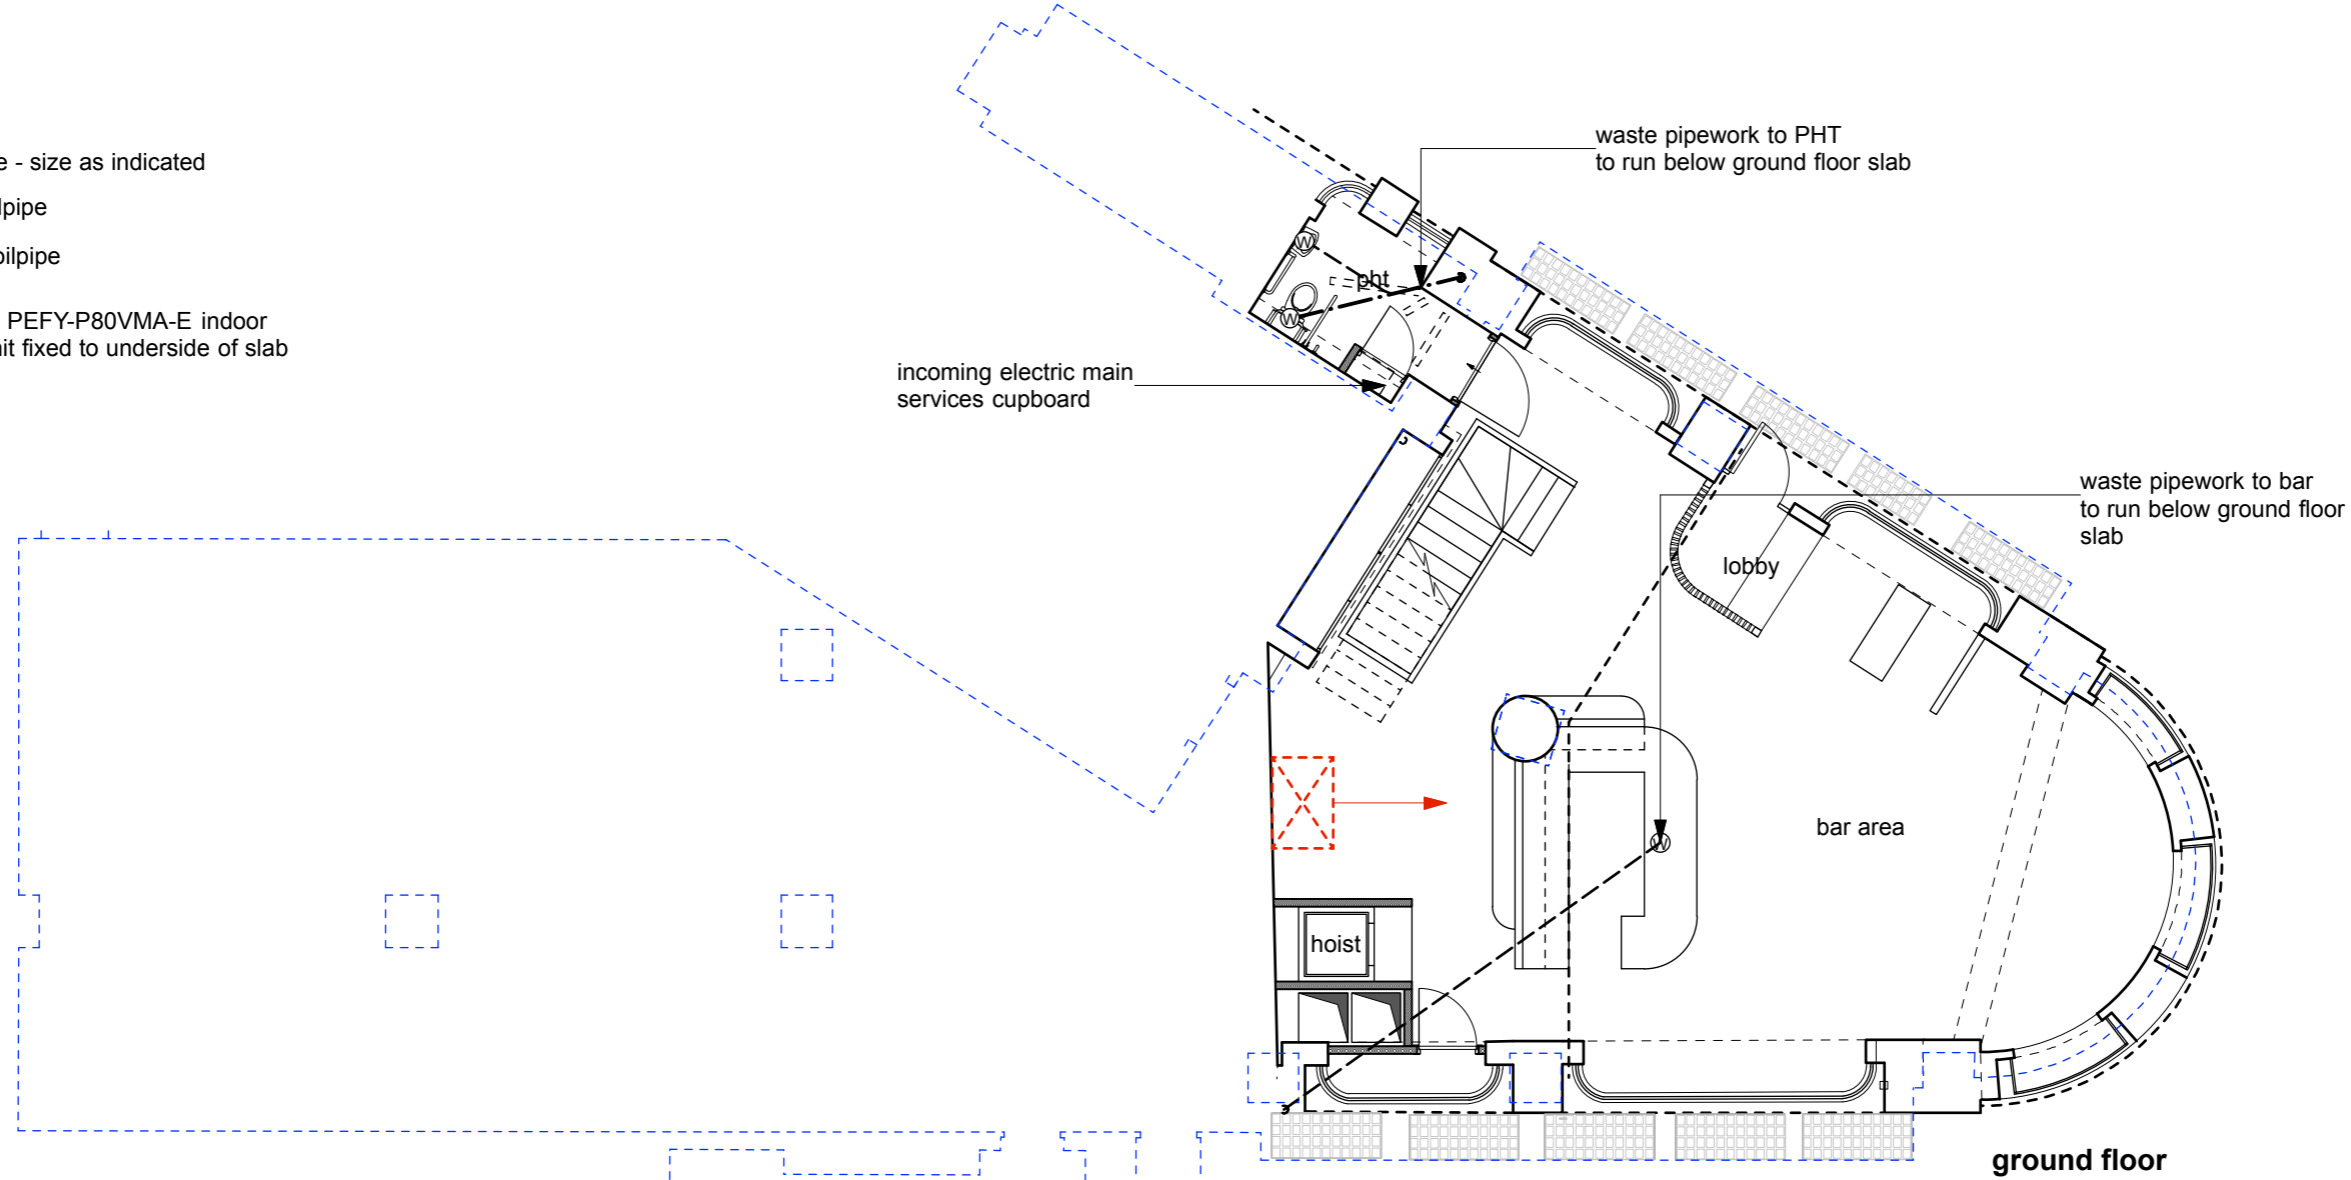

ground floor

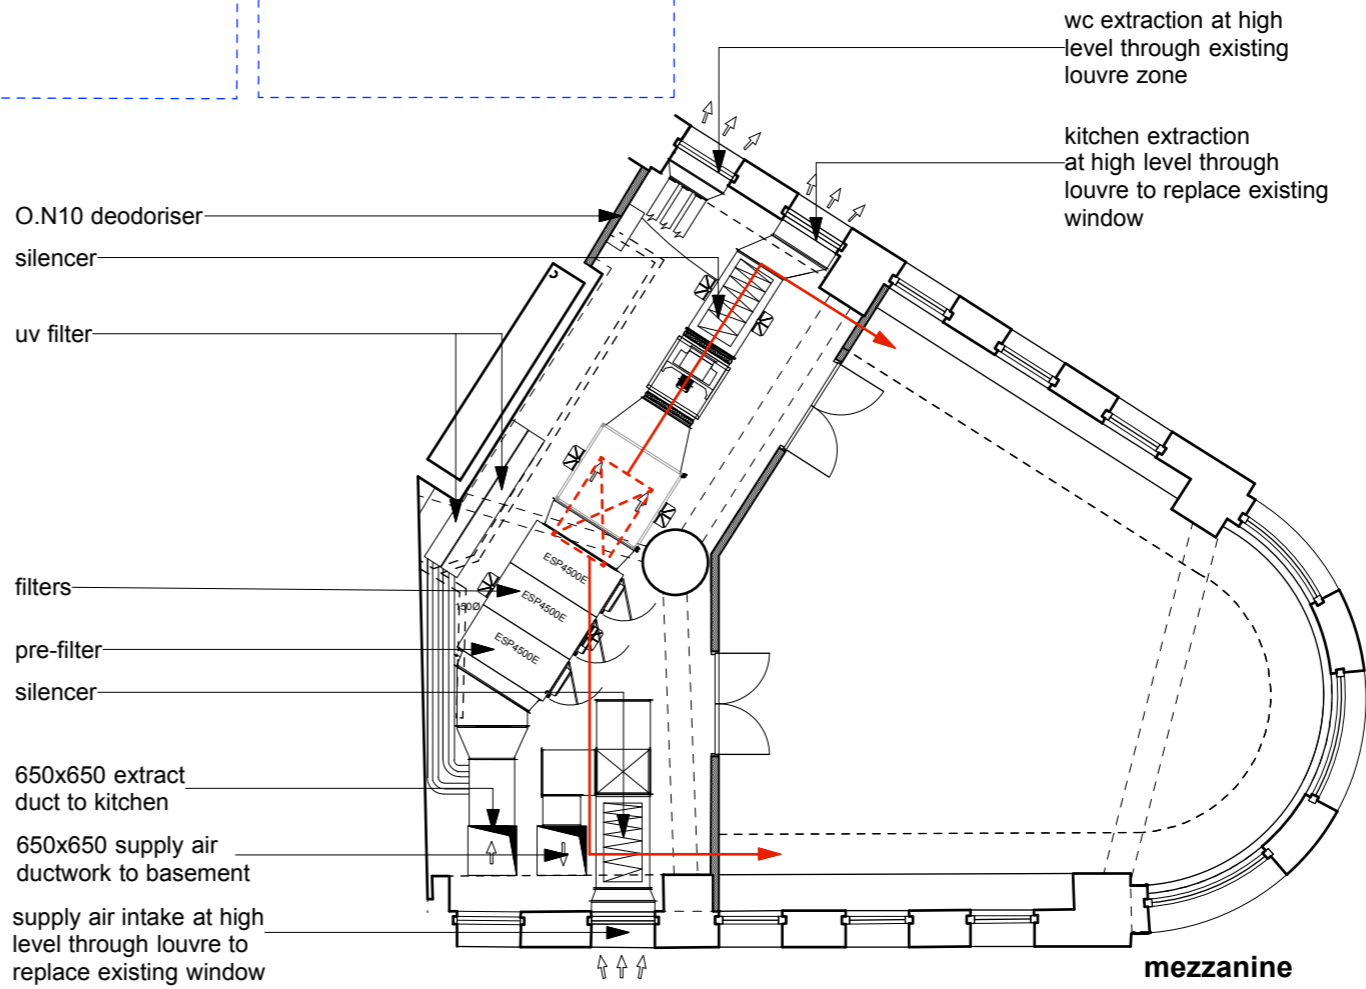

mezzanine

1 2 3 4 5m

do not scale.  
use figured dimensions only.  
copyright of design and drawing reserved.  
all dimensions must be confirmed on site prior to any construction work being undertaken.  
setting out to be approved before fabrication.  
\* indicates site dimension.  
\*\* indicates a critical dimension.

revision

# dkdesign

client	Wei Zhang		
project	Unit 4 1A New Oxford Street London WC1A 1NU		
title	Services Ground Floor & Mezzanine		
drawing No	Ev.01.303	rev	
drawn by	dk	date	Nov 21
scale	1:100@a3		

interior architecture and design  
18 burrard road london nw6 1db  
t 020 7813 2945  
e dkdesignlondon@gmail.com