


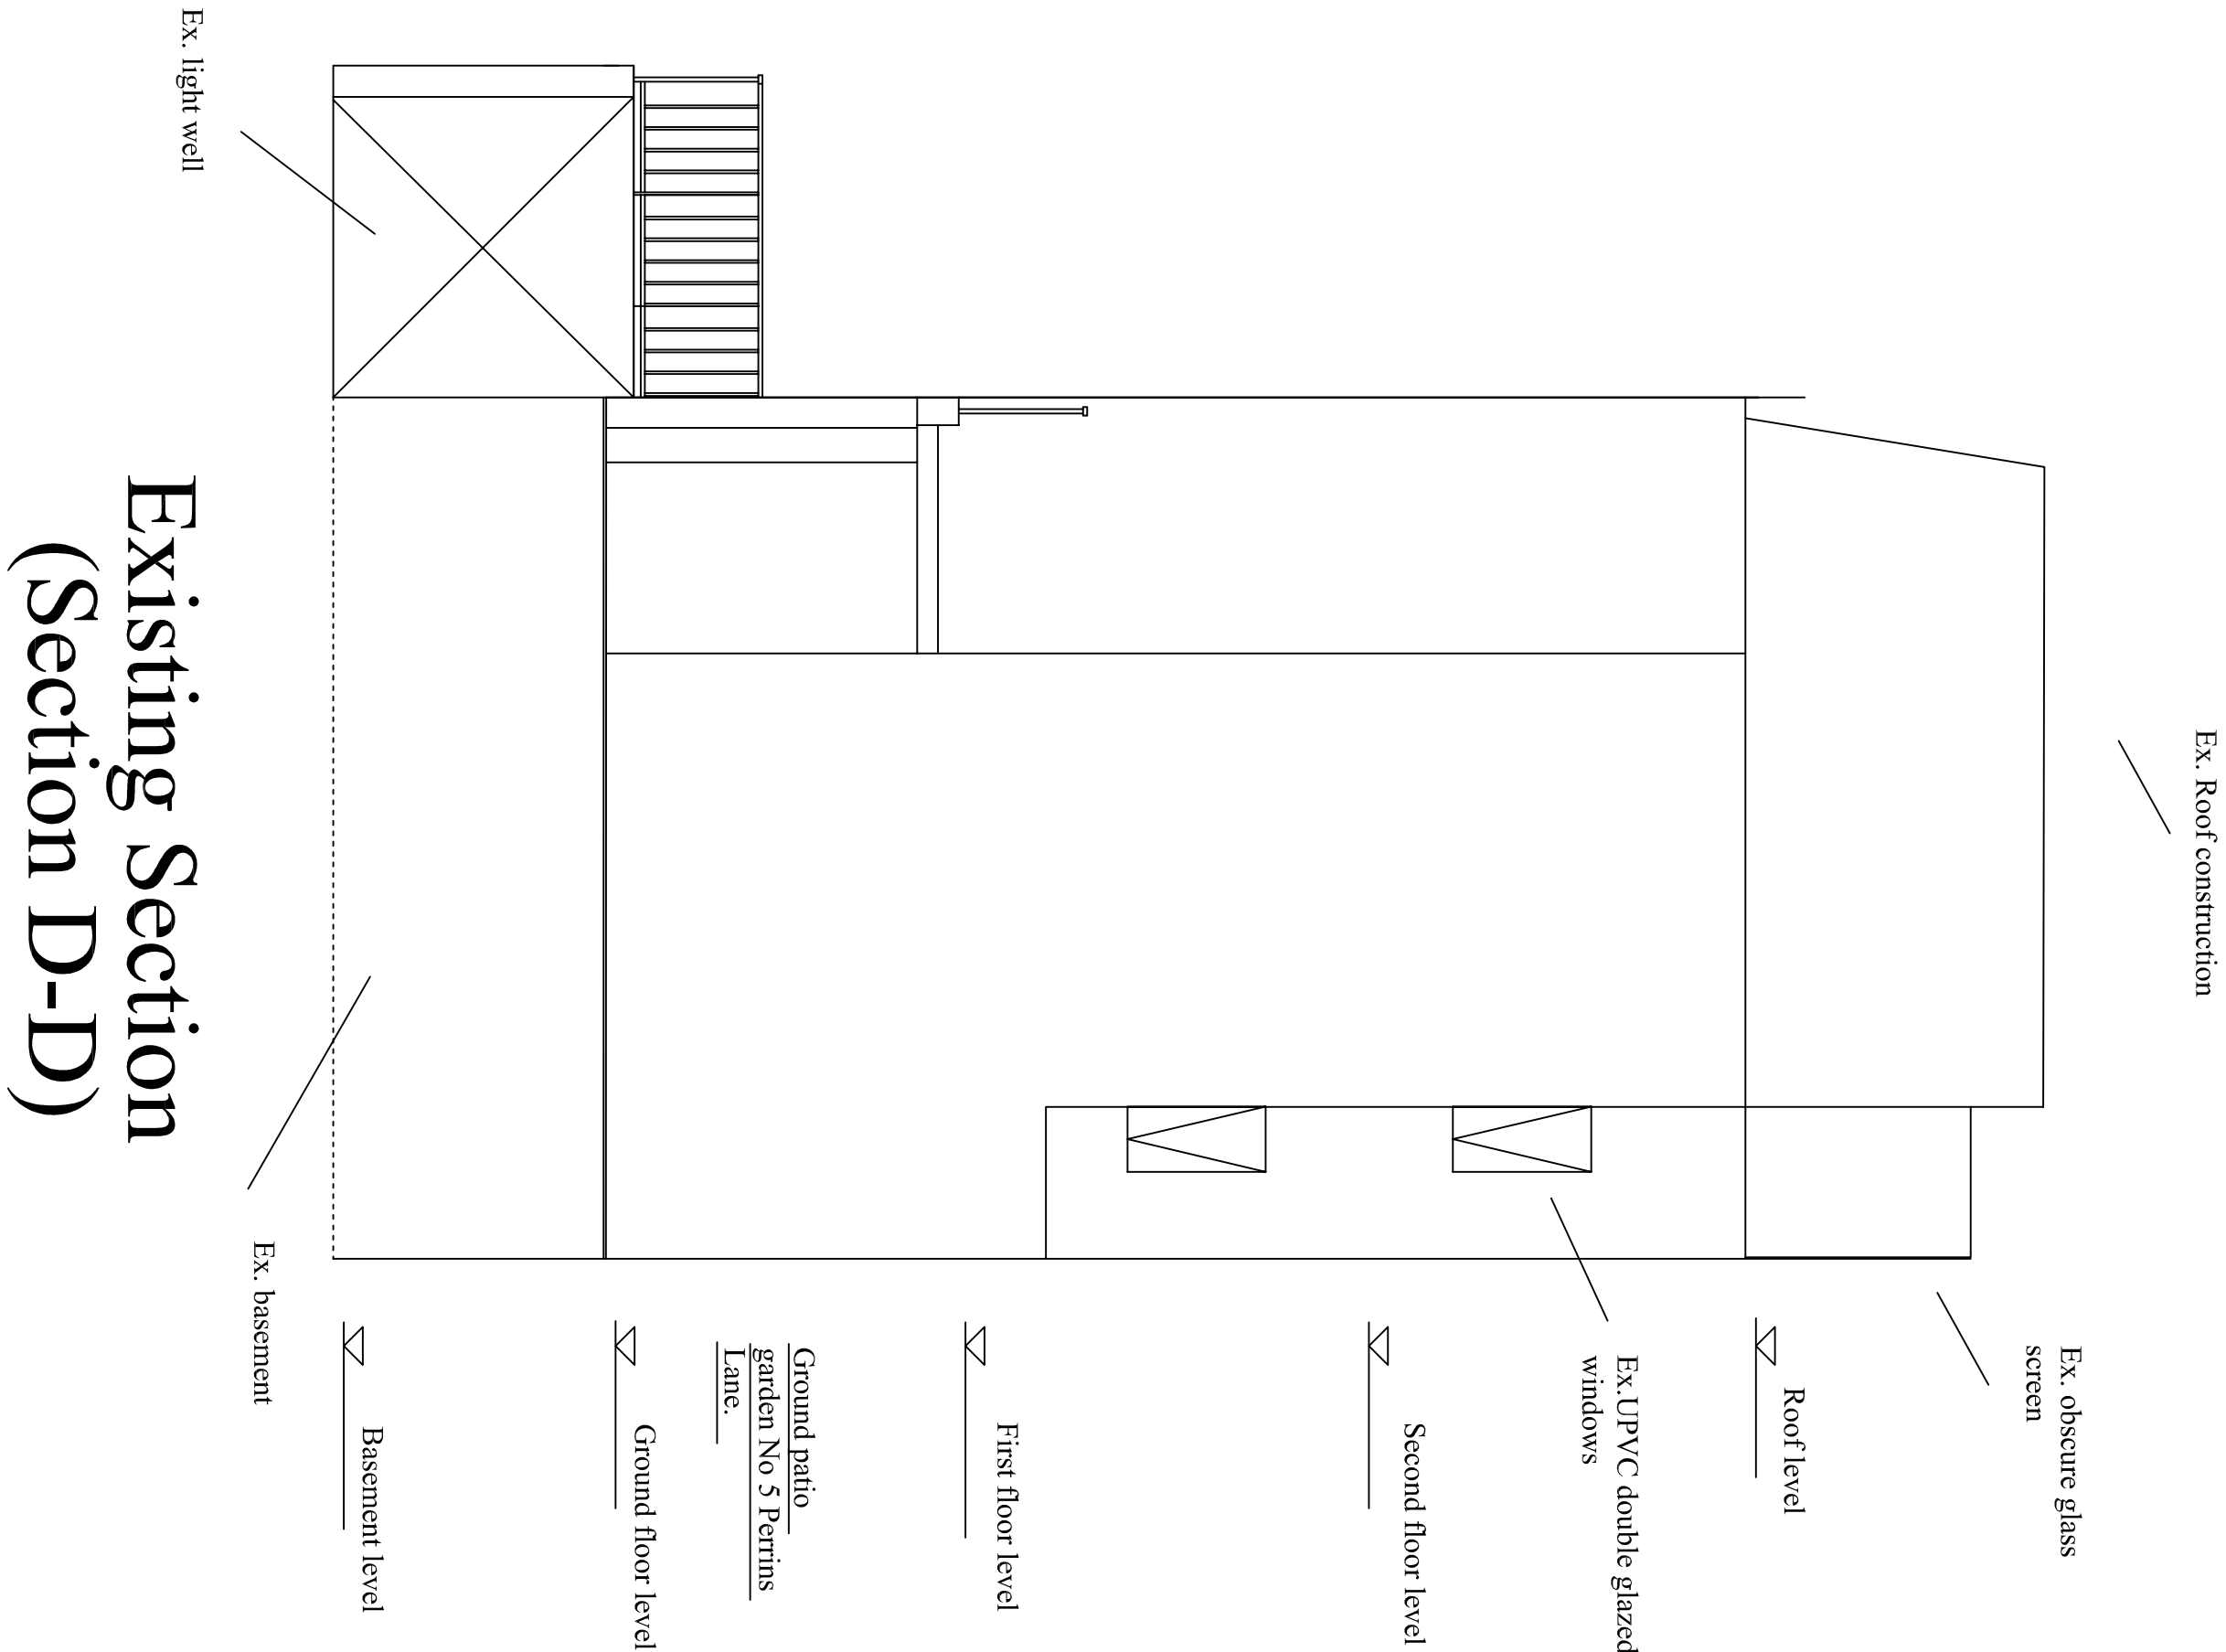

3 PERRINS COURT HAMPSTEAD
LONDON NW3 1QS
Tel : 0207 455 3294
E-Mail: stephenstarkhome@gmail.com

Mr & Mrs Stark

3 PERRINS COURT
HAMPSTEAD
LONDON NW3

EXISTING SECTION D-D

Job/Drawing No
426/04

Scale	Date	Drawn	Checked
1 : 50	May 21	SLS	