



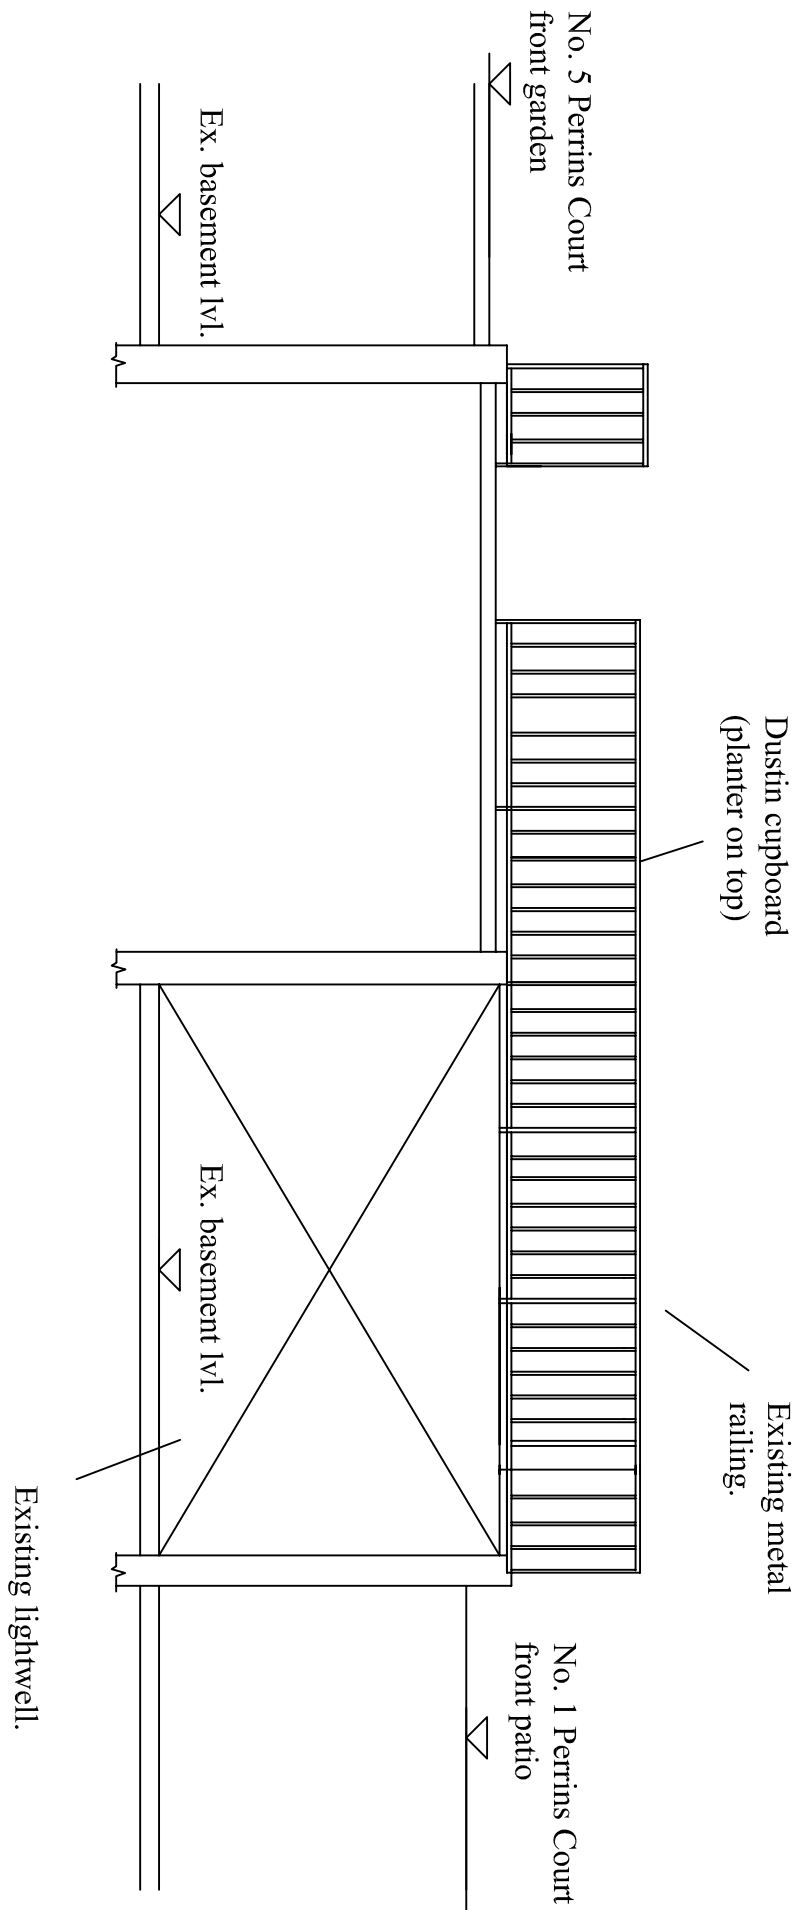

Existing Section (Section C-C)

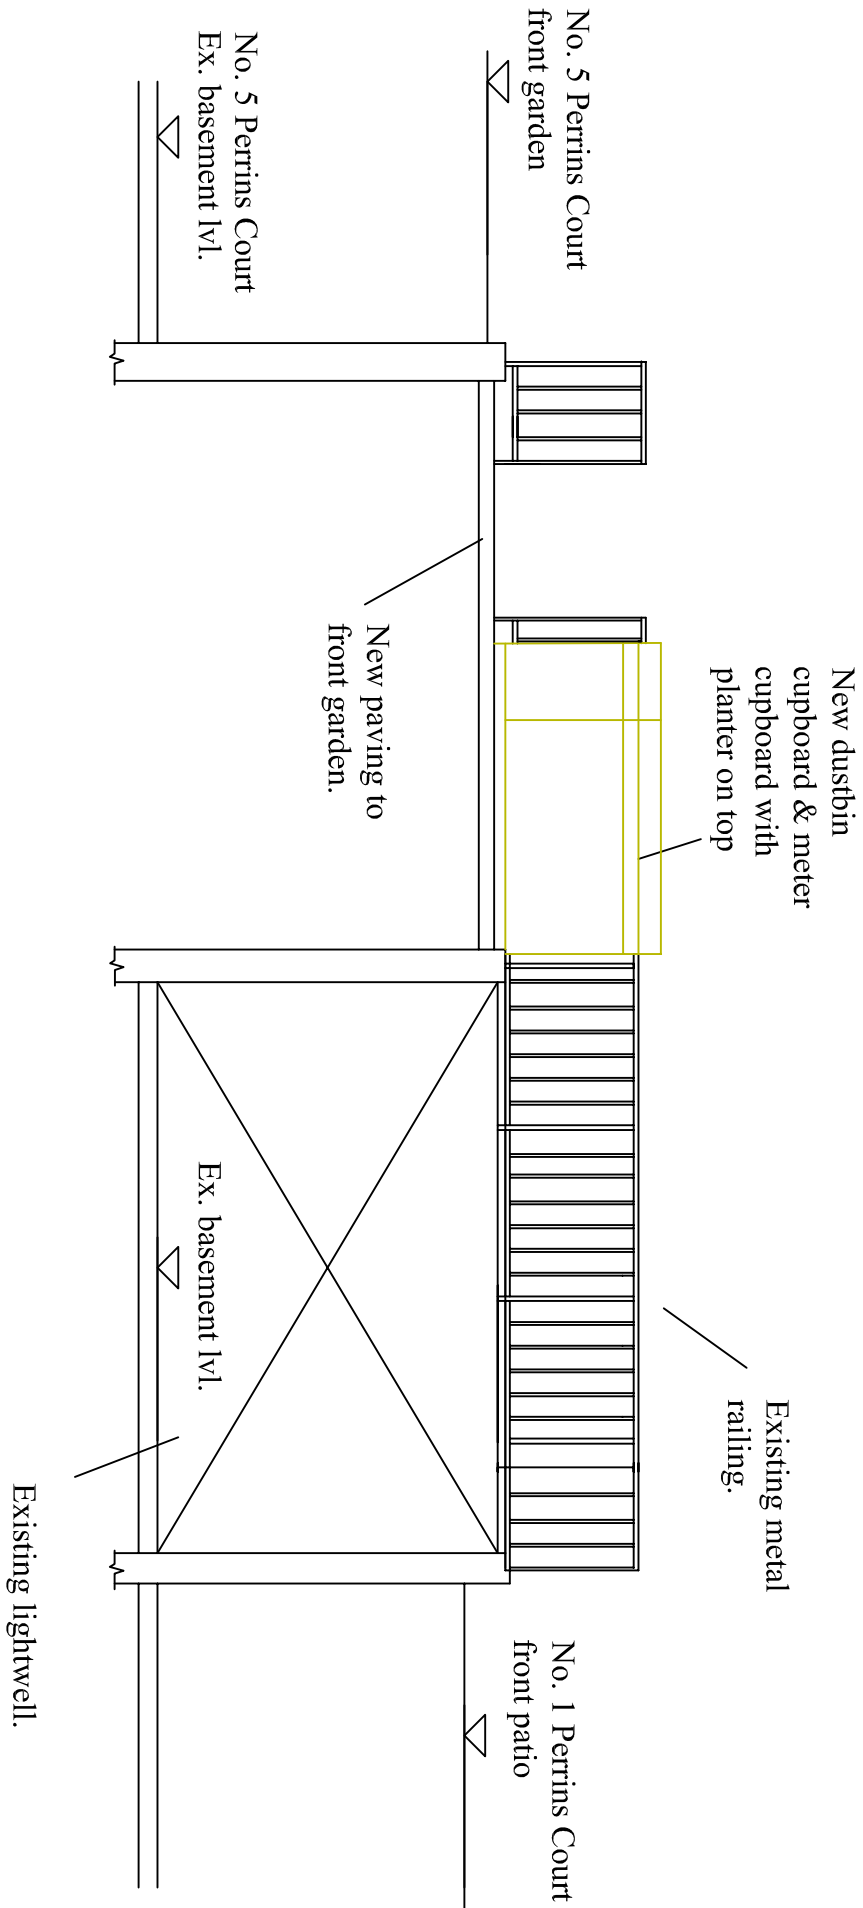

Proposed Section (Section C-C)

Rev.	A			SLS	
	Date	Revision		Inits	Chkd
3 PERRINS COURT HAMPSTEAD LONDON NW3 1QS Tel : 0207 455 3294 E-Mail: stephenstarkhome@gmail.com					
Client Mr & Mrs Stark					
Project 3 PERRINS COURT HAMPSTEAD LONDON NW3					
Title SECTION C-C EXISTING & PROPOSED					
Job/Drawing No		Revision			
426/08					
Scale	Date	Drawn	Checked		
1 : 50	May 21	SLS			