



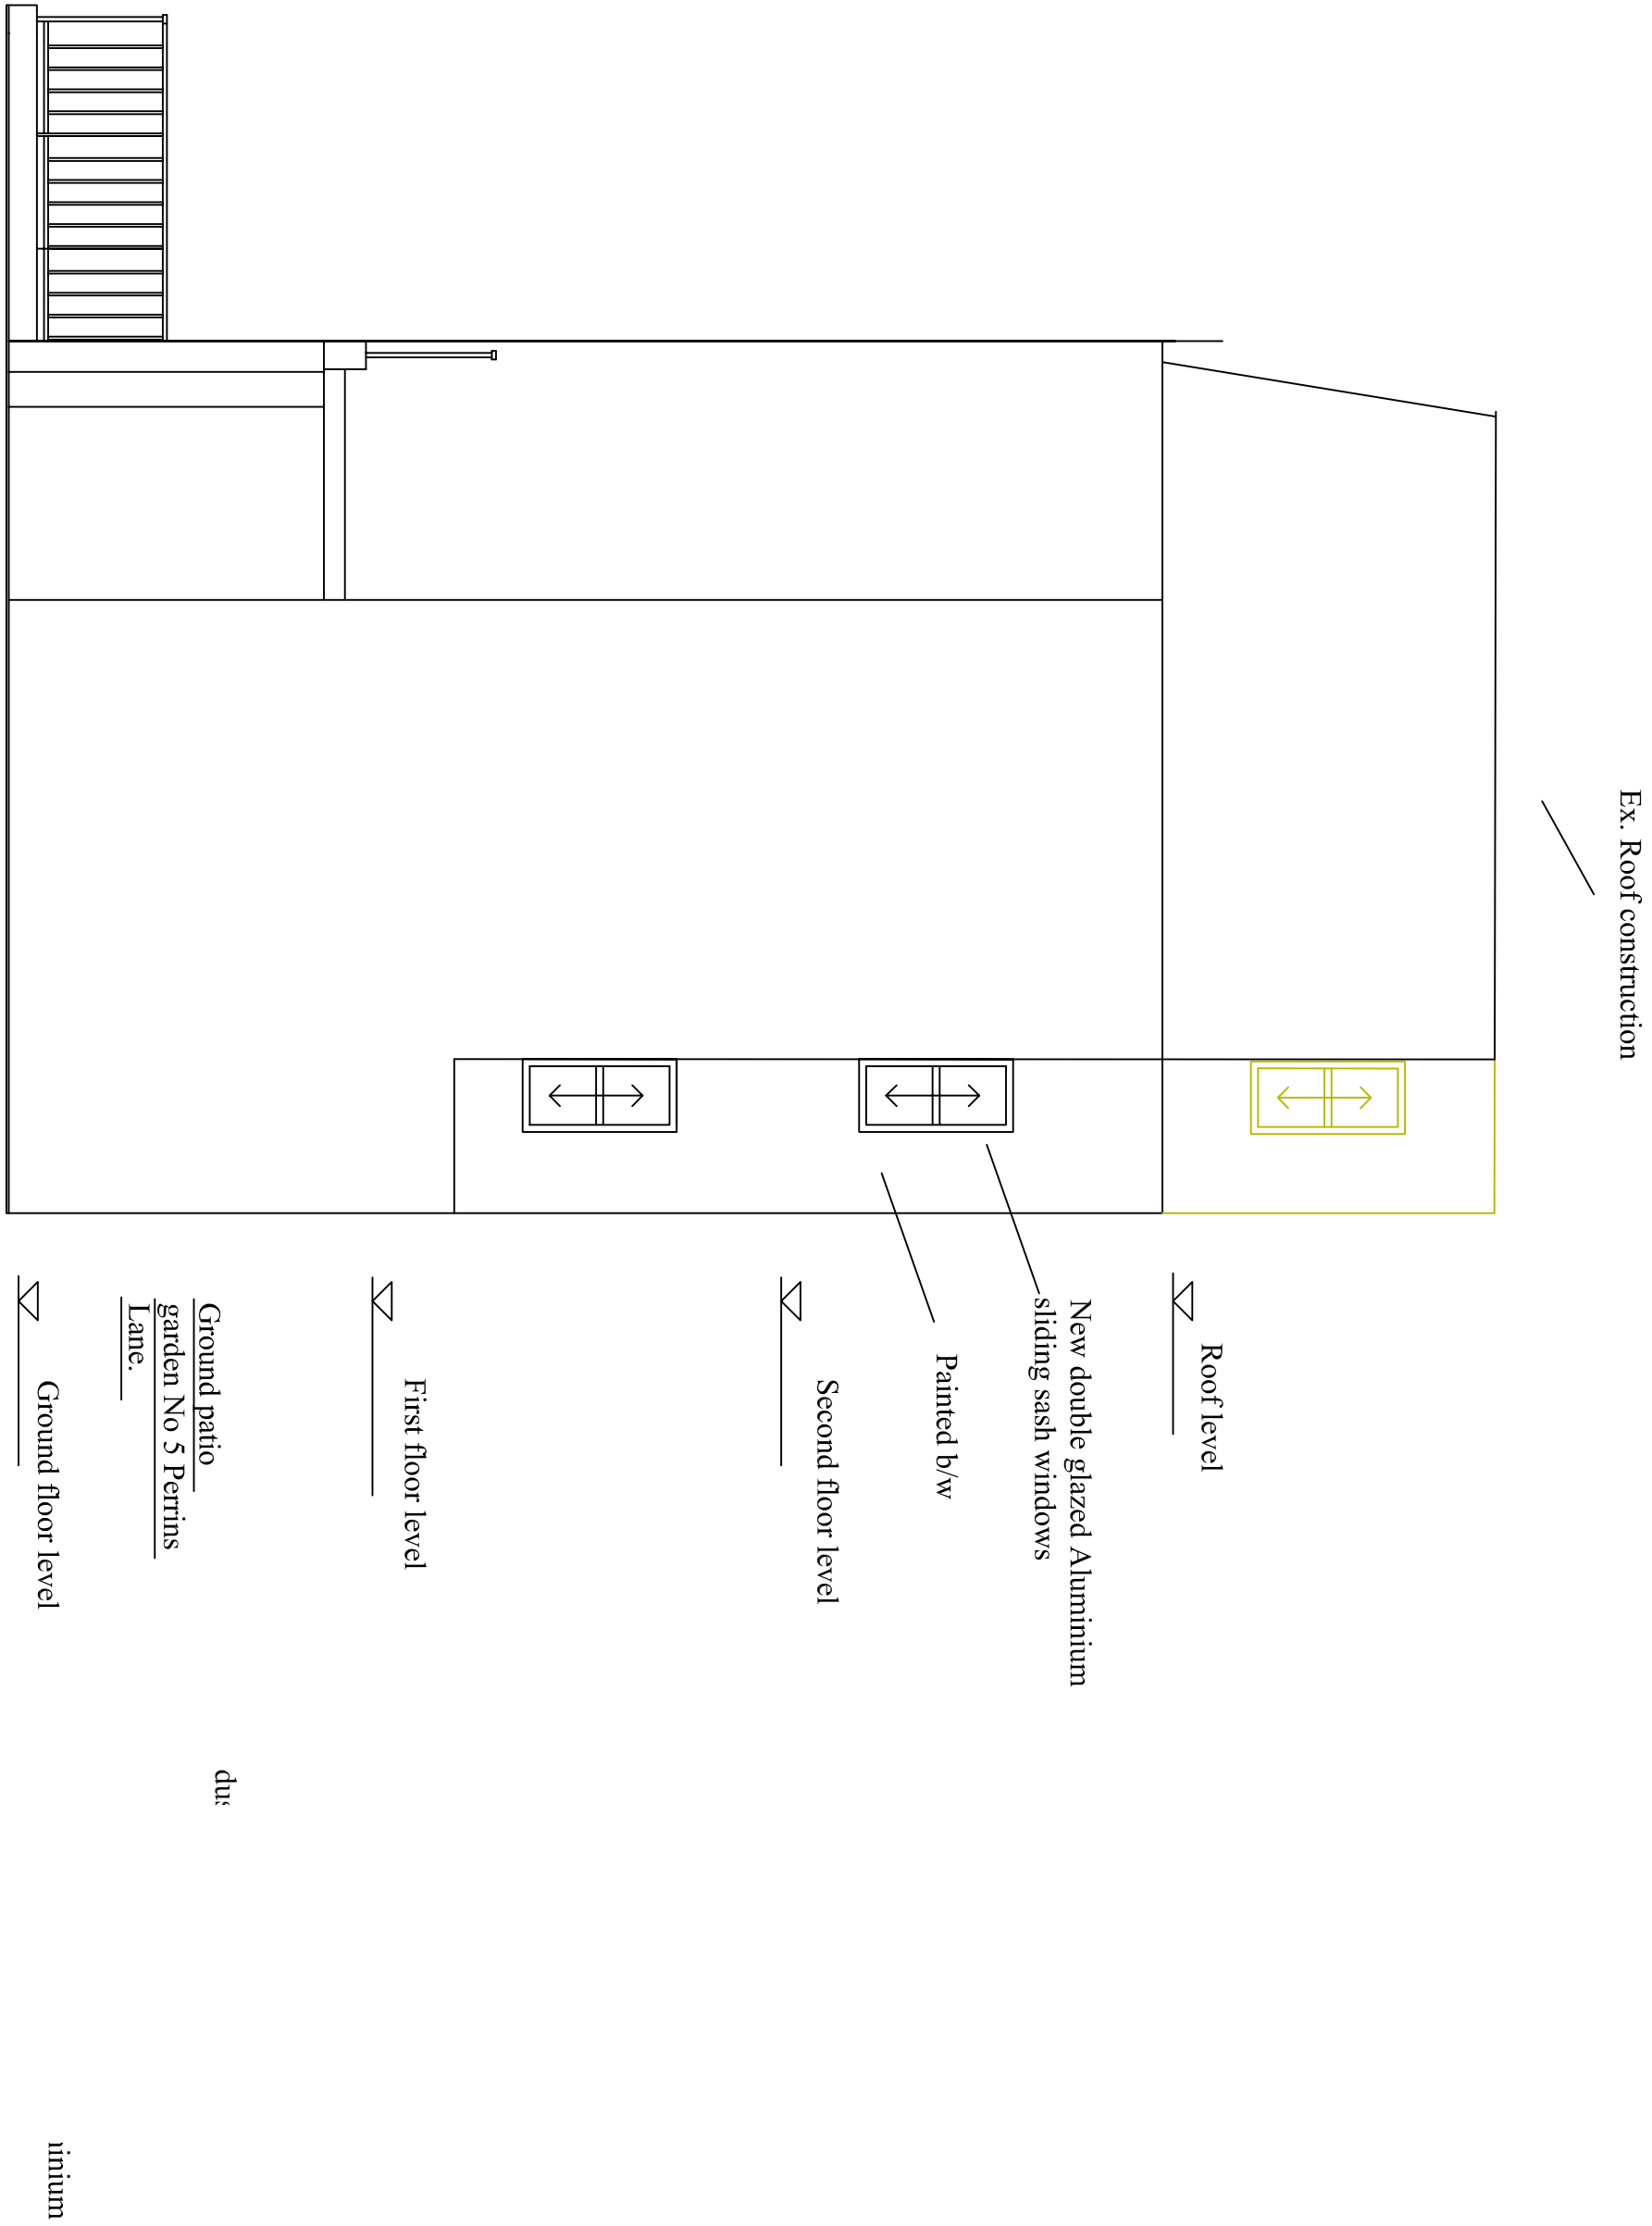

Proposed Side Section (Section B-B)

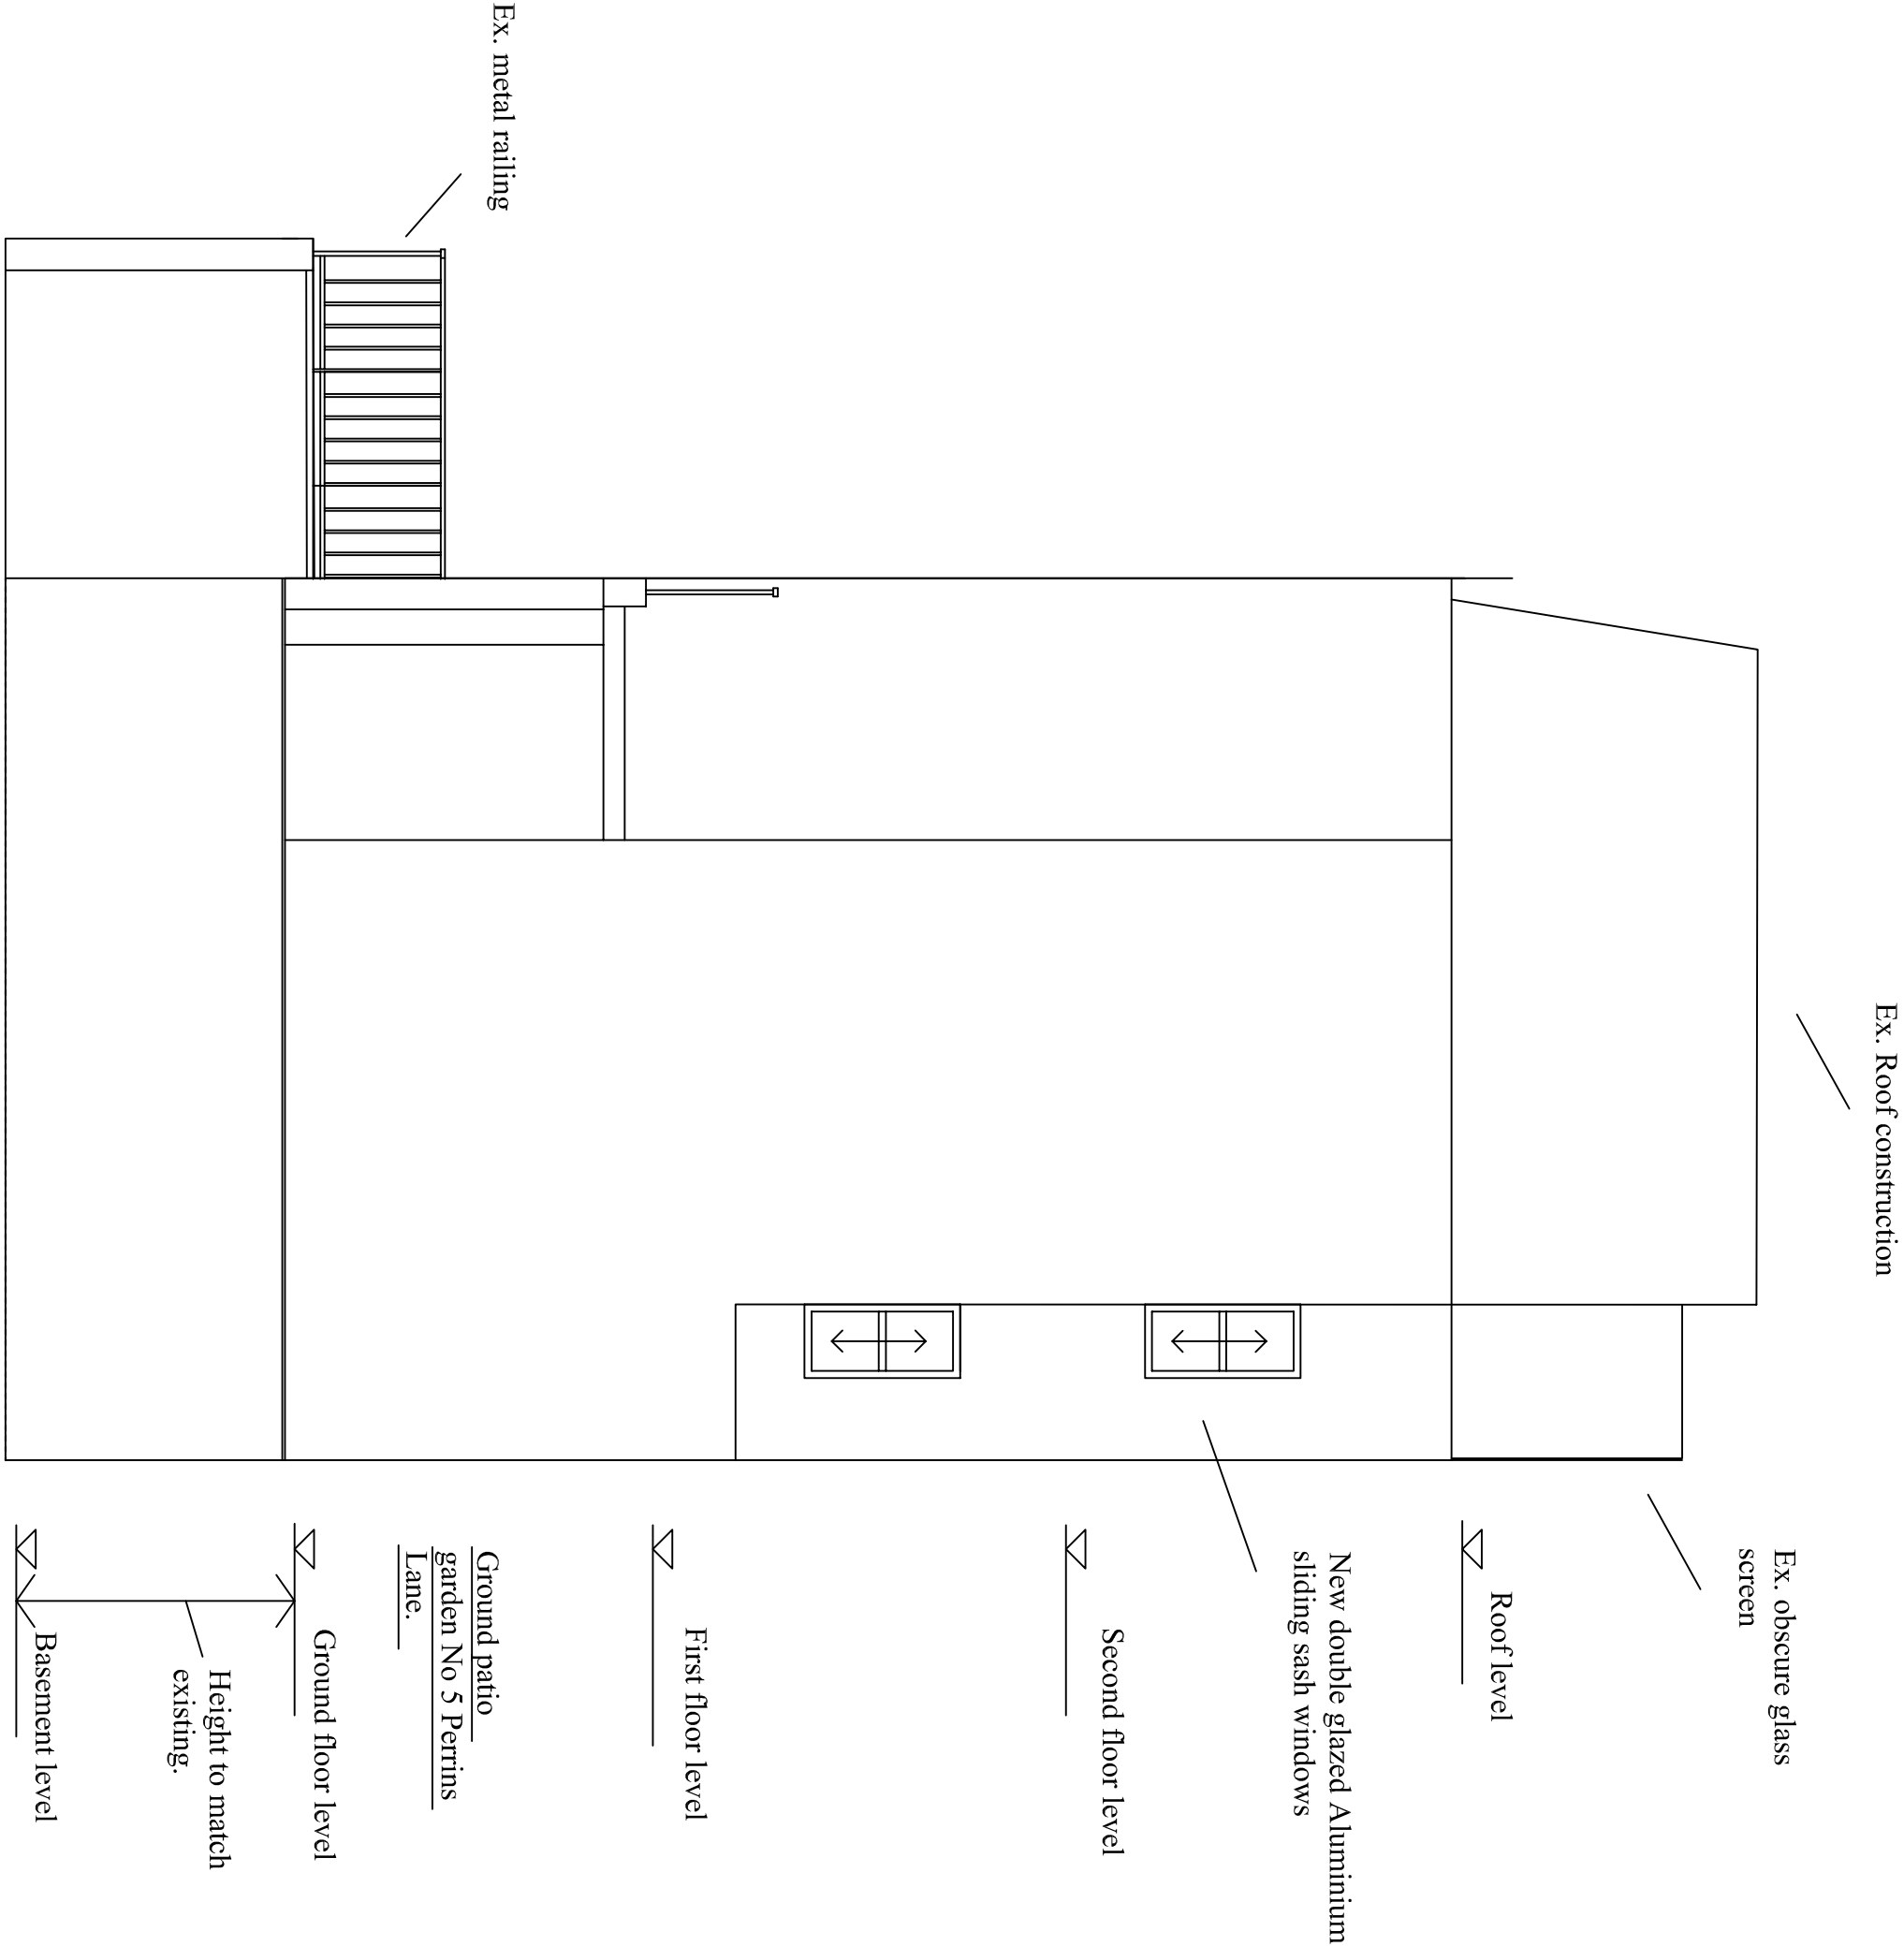

Proposed Section (Section D-D)

			SLS
Rev.	Date	Revision	Ints Chkd
3 PERRINS COURT HAMPSTEAD LONDON NW3 1QS Tel : 0207 455 3294 E-Mail: stephenstarkhome@gmail.com			
Client Mr & Mrs Stark			
Project 3 PERRINS COURT HAMPSTEAD LONDON NW3			
Title PROPOSED SECTIONS (B-B & D-D)			
Job/Drawing No 426/07		Revision	
Scale 1 : 50	Date May 21	Drawn SLS	Checked