
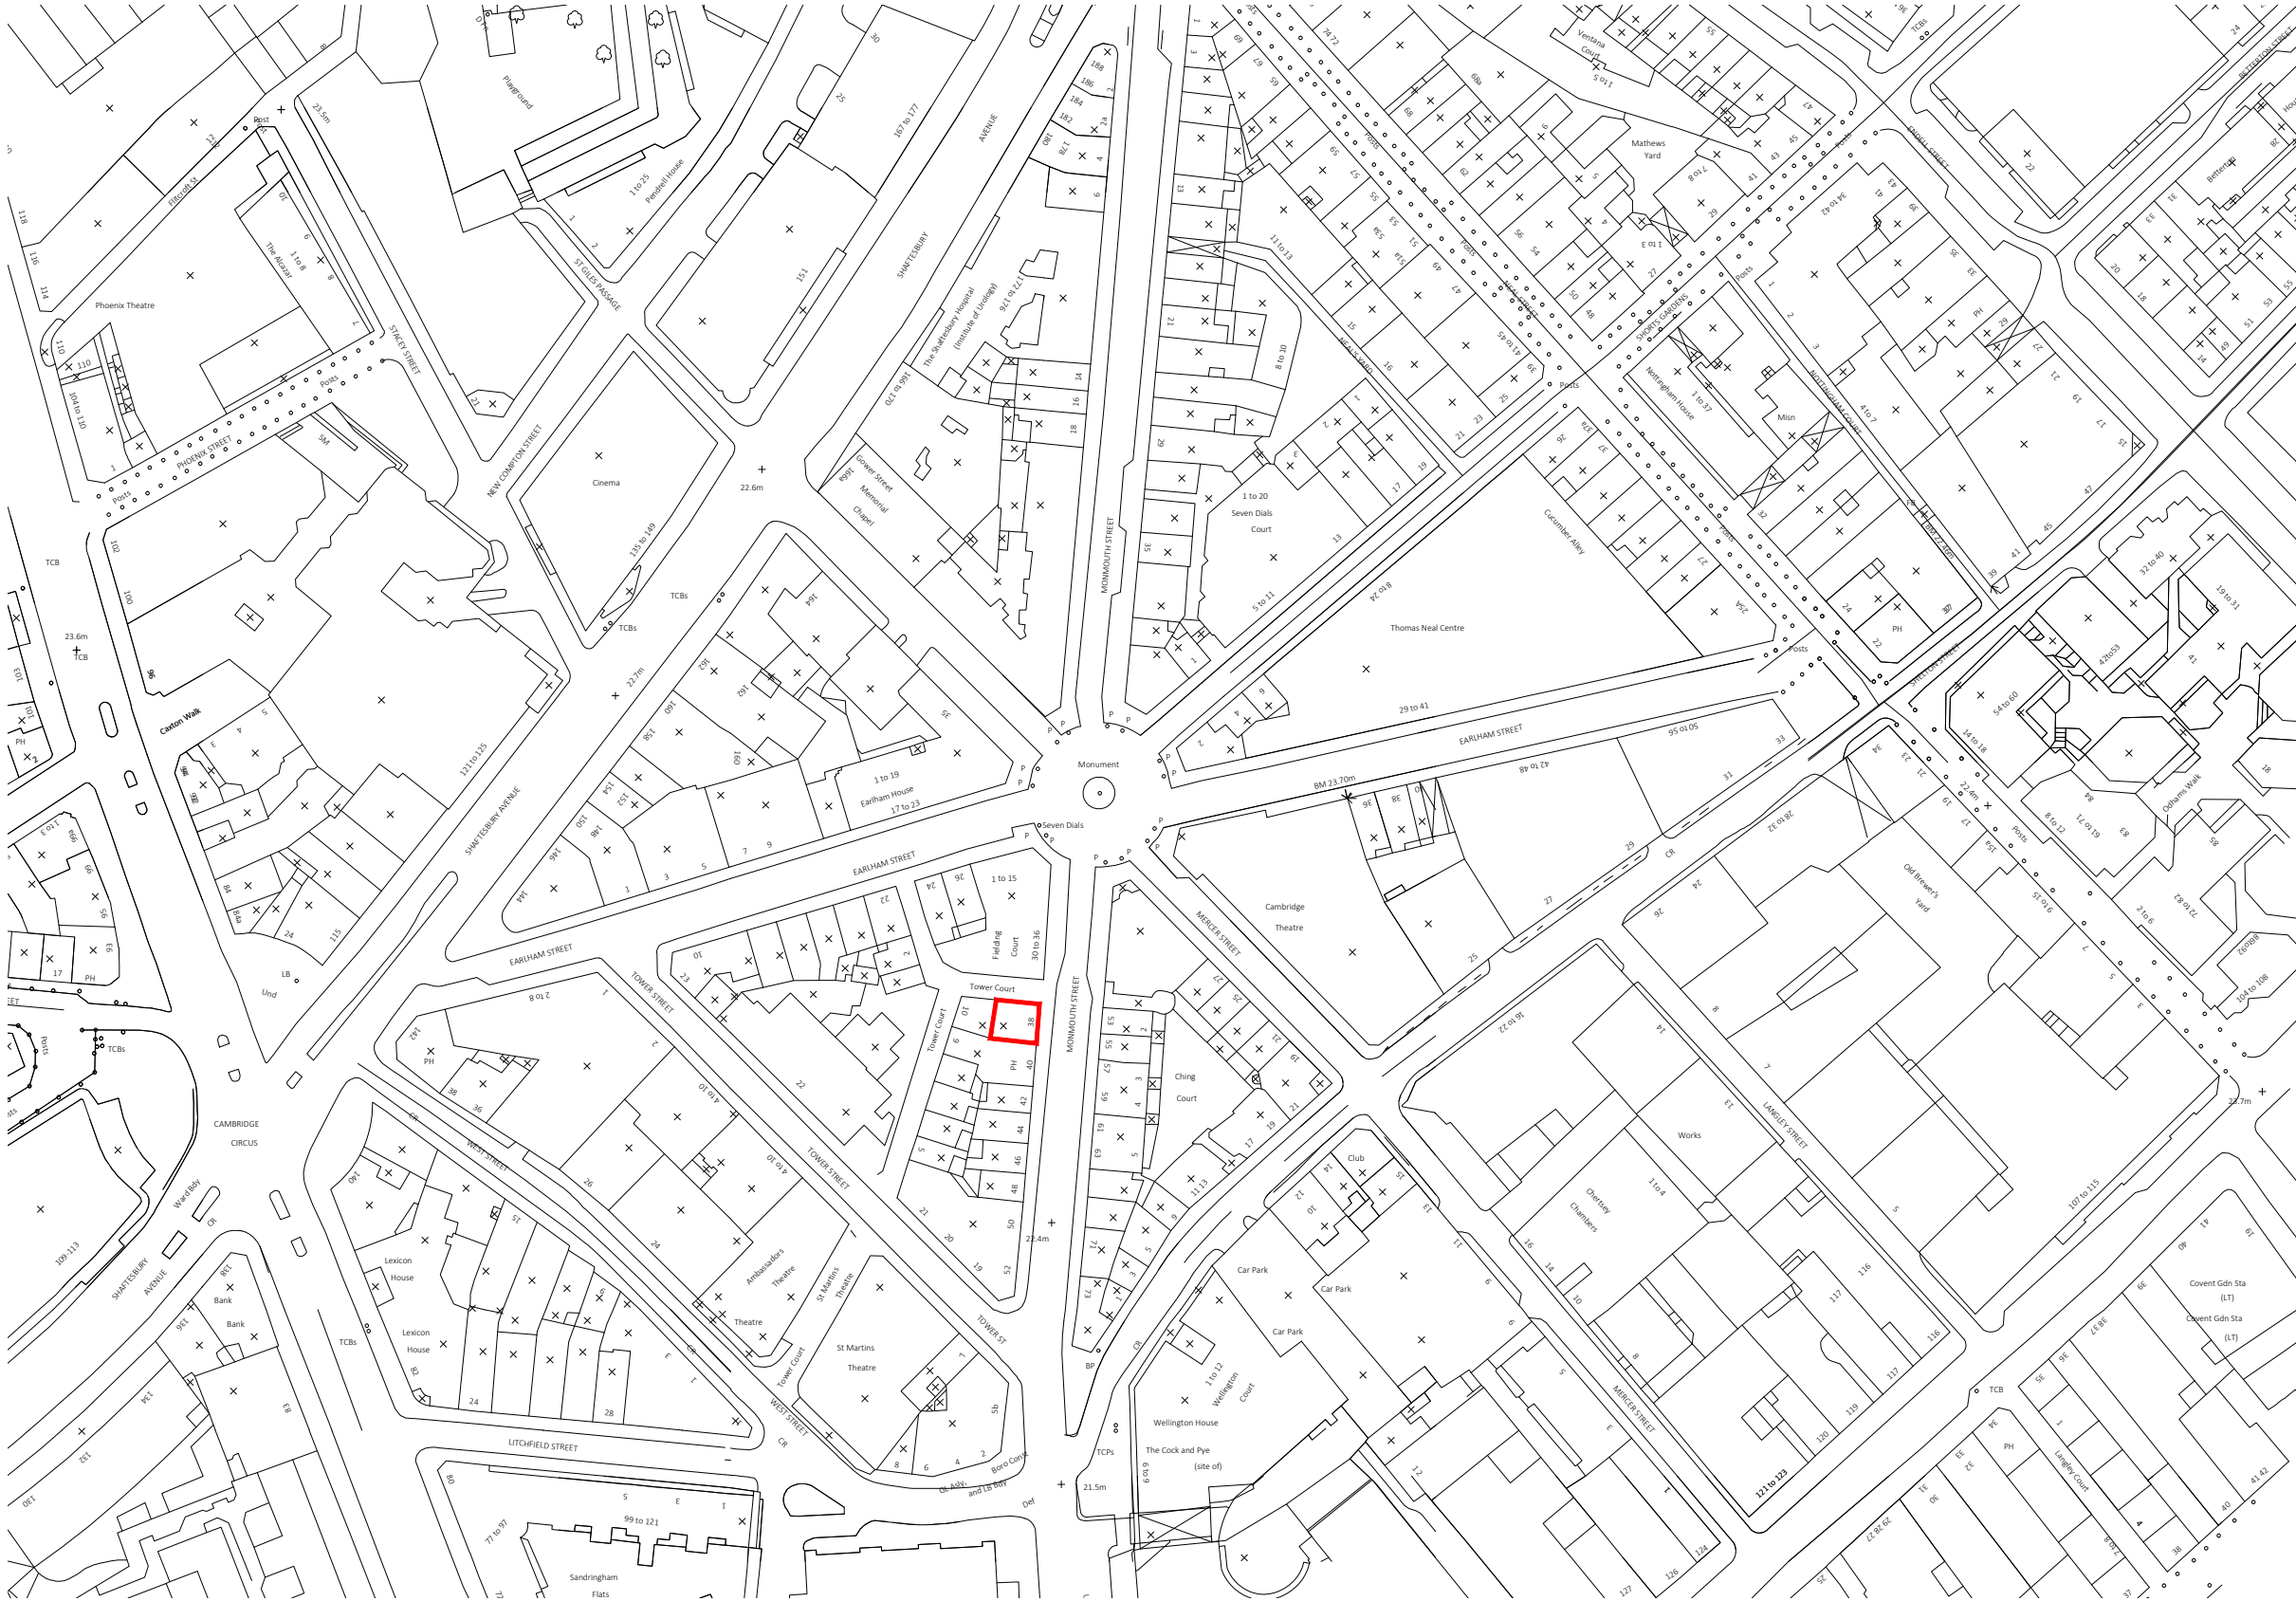


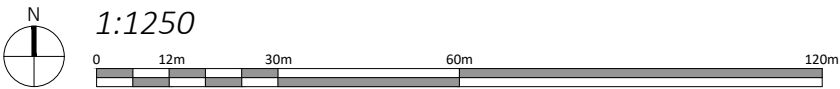


Disclaimer and Notes
Do not scale this drawing. All dimensions should be checked on site. Any discrepancy found between this drawing, site and any other document should be referred immediately to Fresson and Tee. All drawings should be read in conjunction with all other contract documents and specifications and all other consultants drawings.

Copying or reproduction of this drawing without the written permission of Fresson and Tee is not permitted. Copyright is Reserved

The PDF Hard copy accompanying the CAD data is legal transmission of information. The electronic copies are issued only for convenience of use and record of original file. No liability for the accuracy or for any consequence resulting from the use, additions or alteration of information is accepted by Fresson and Tee

Title plan at 1:1250 and North point is up

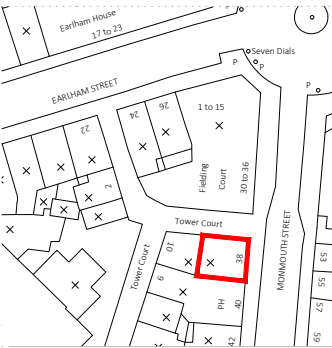

P2 DMV	General Update	18.11.2021
P1 DMV	Initial Issue	17.11.2021
Rev Iss.	Description	Date

DRAWING TITLE

Location Plan

PROJECT NAME

Proposed AC Units at Roof Level

ADDRESS

38a Monmouth Street
London, WC2H 9EP

CLIENT

Shaftesbury Covent Garden Ltd

DRAWN BY

DMV

CHECKED BY

NP

JOB NO.

25114

SCALE

1:1250@A3

DATE

Nov 2021

DRAWING NO.

A-001-P2

ft