


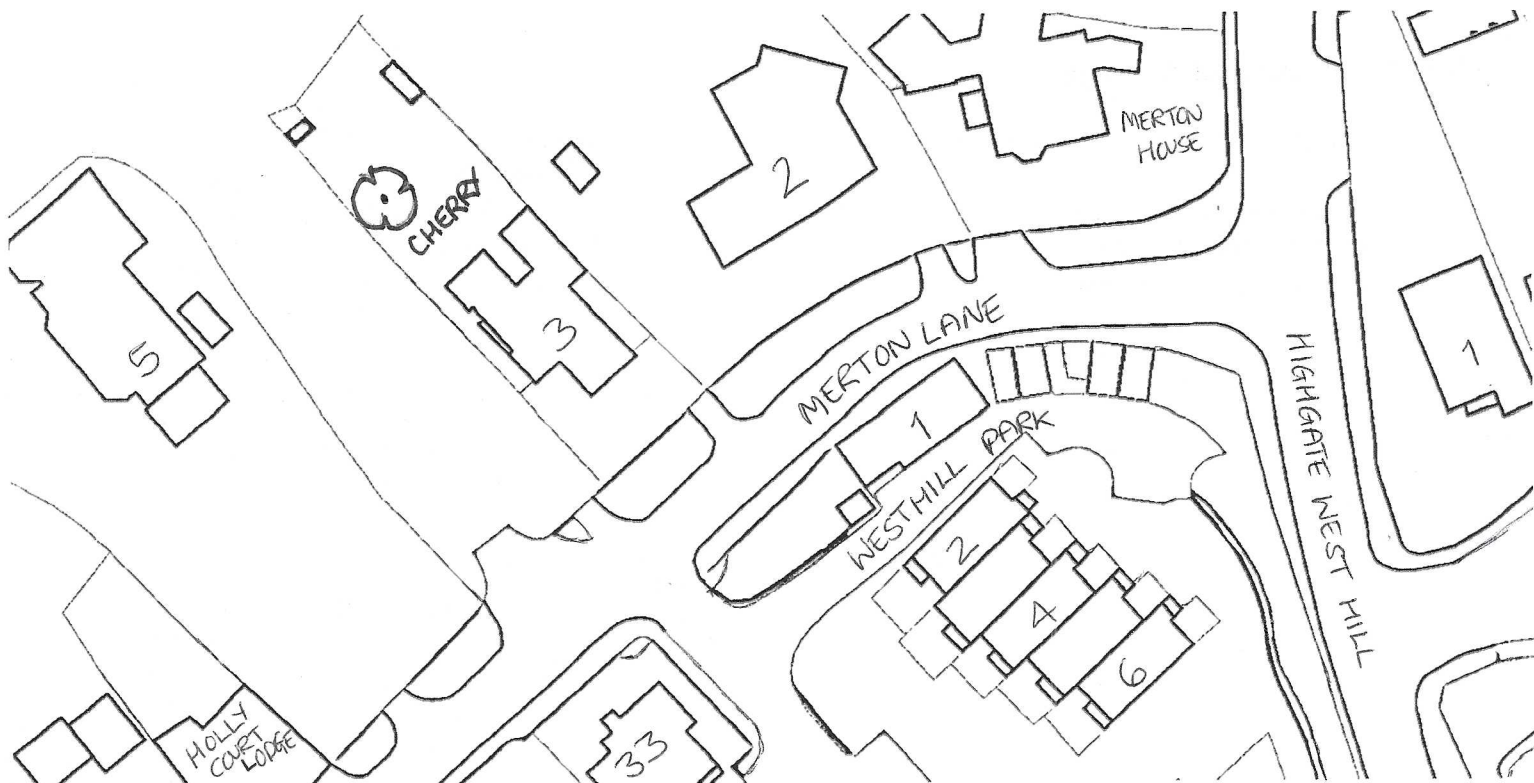

CLIENT

MR & MRS ROSE

HEATHWINDS

3, MERTON LANE,
LONDON,

NG 6NA

AGENT

CUSTOM CUTTERS TREE SPECIALISTS LTD

46, STANLEY ROAD,
LONDON,
N11 2LE