



01 WINDOW ELEVATION

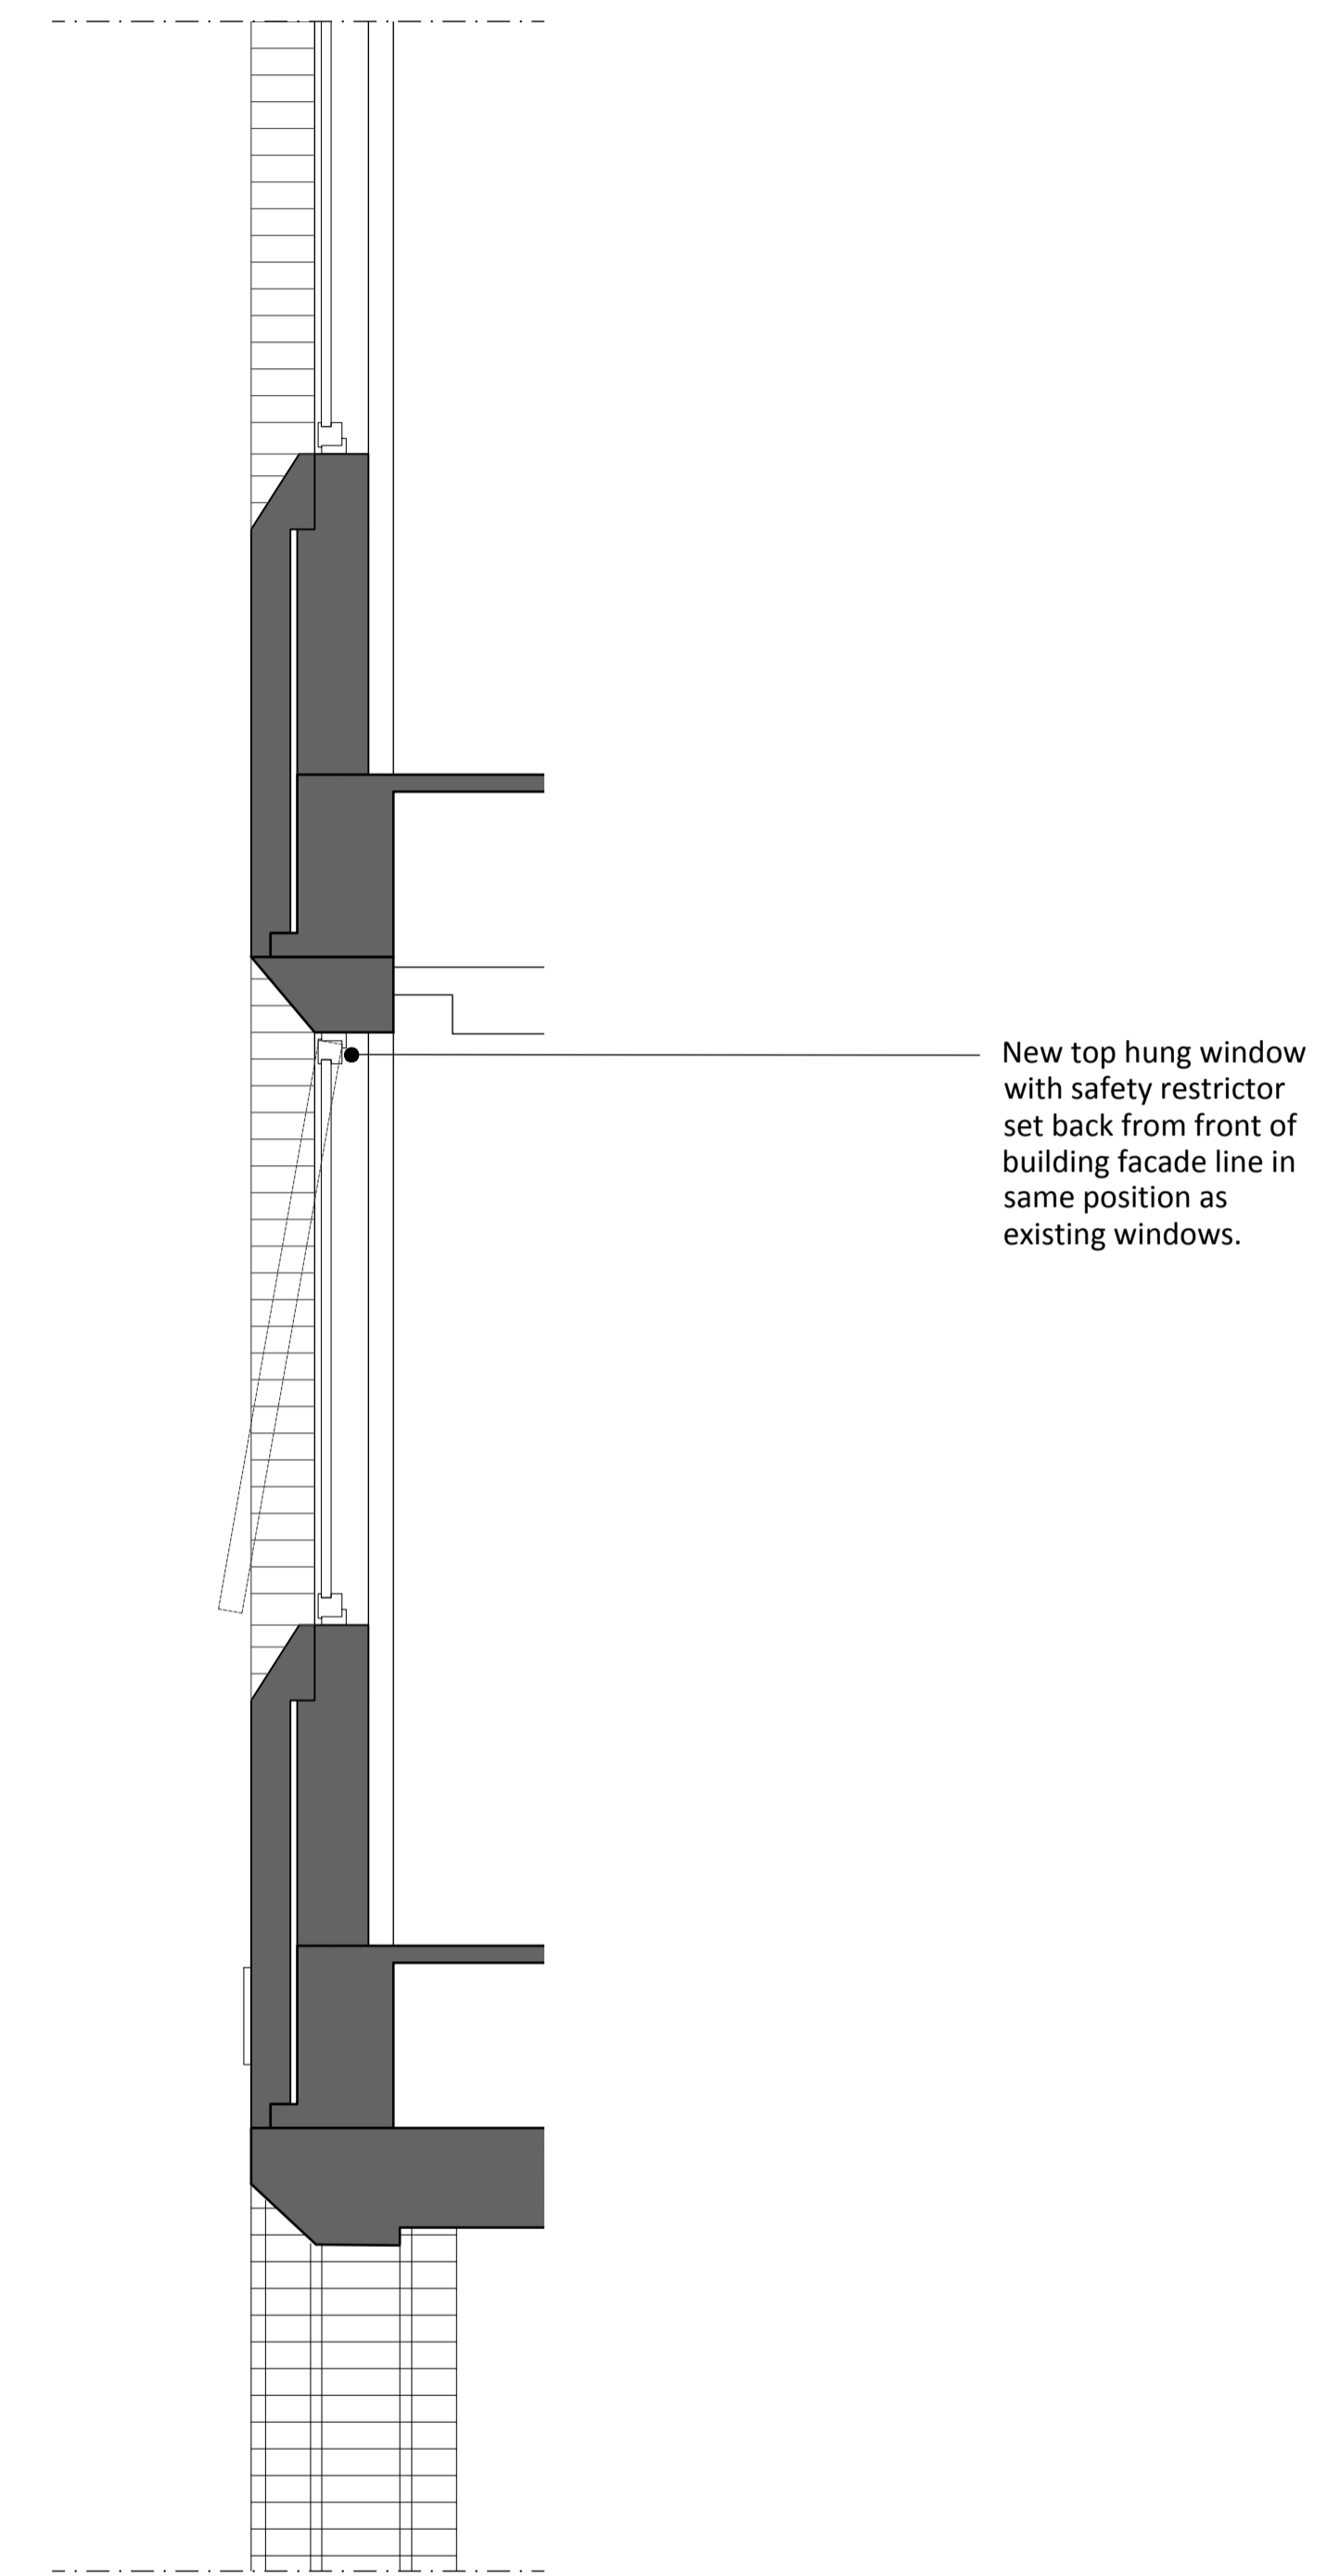

02 WINDOW SECTION

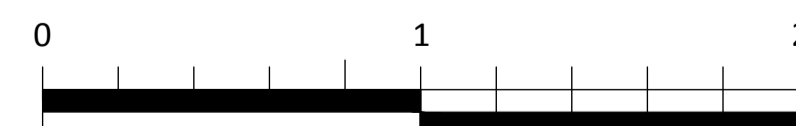

Revision	Date	Description
-	10/09/2021	For Planning Approval
-	-	-
-	-	-
-	-	-

Status: Planning

All dimensions in mm unless otherwise stated  
This drawing is to be read in conjunction with all relevant contract documents & engineer's drawings  
Do not scale from this drawing  
Report any errors, contradictions, & omissions to the architect as soon as possible  
This drawing and design work therein are the copyright of 4S Architecture Ltd.

Hatton Garden 21-023  
Proposed Window Details P601

1:40 @ A3 / 1:20 @ A1 -