



EXISTING GROUND FLOOR

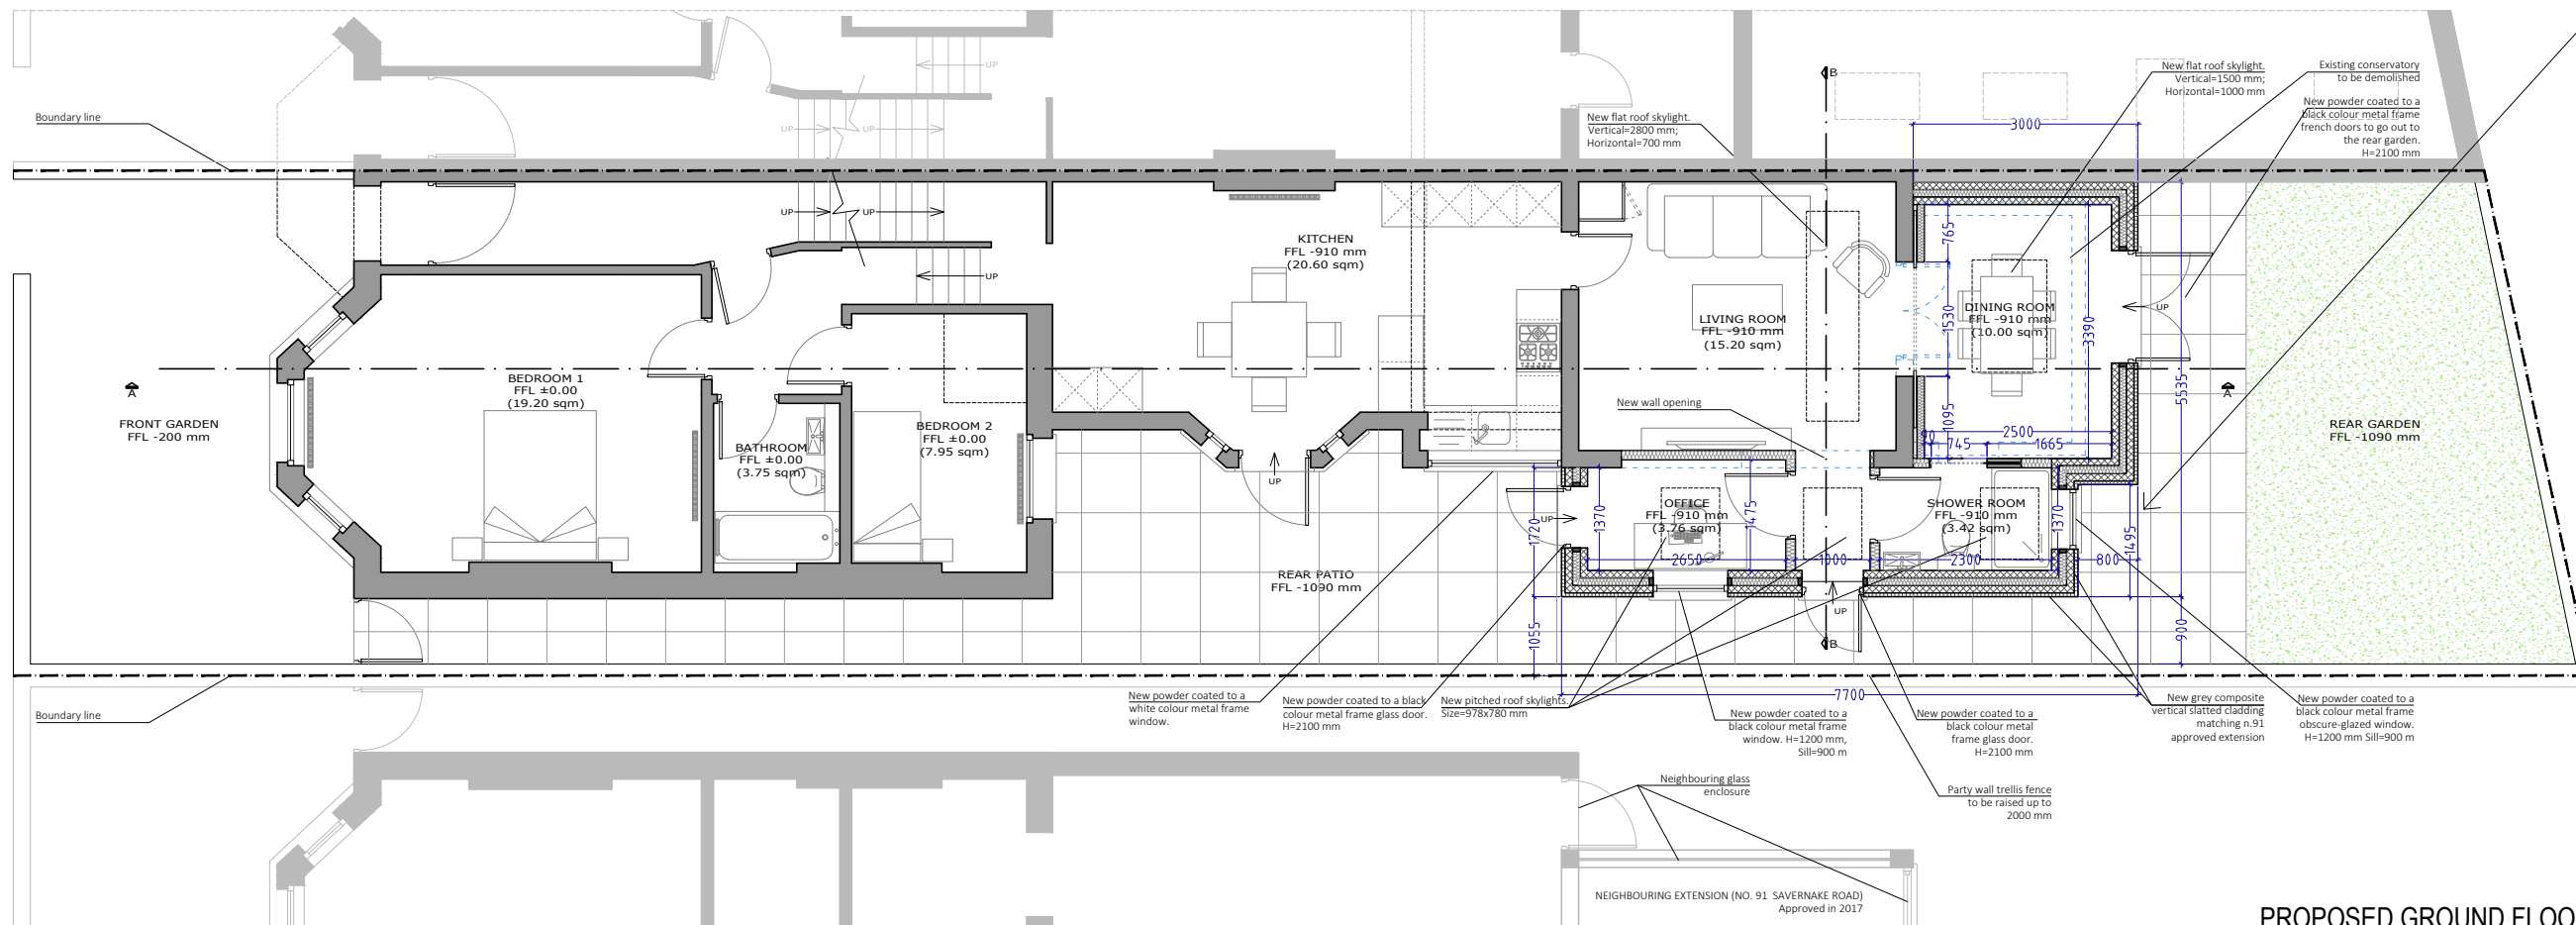

PROPOSED GROUND FLOOR

PLEASE NOTE  
1. All dimensions to be verified on site.  
2. All dimensions are in millimetres.  
3. No work shall commence until all approvals and agreements have been obtained. These include, Planning, Building Regulations, Thames Water and Party Wall.  
4. The Copyright of this drawing belongs to Projection Architects Ltd.

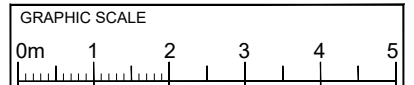

- NOTES:
- EXISTING WALL
  - DEMOLISHED WALL
  - PROPOSED NEW CAVITY WALL
  - PROPOSED STUD WALL
  - PROPOSED INTERNAL BLOCK WALL
  - BOUNDARY LINE
  - PREVIOUS PROPOSED FOOTPRINT

PROJECT  
**SINGLE STOREY  
REAR EXTENSION  
& INTERNAL ALTERATIONS**

ADDRESS  
**Ground Floor Flat  
89 Savernake Road  
LONDON, NW3 2LG**

CLIENT  
**MR. & MRS CAFFREY**

TITLE  
**Existing & Proposed  
Ground Floor**

DATE 30/12/2021	PROJECT NUM: P-21.049
SCALE 1/100 (@ A3)	DRAWING NUM: A-01
REV. H	STATUS PL