


EXISTING FIRST FLOOR



PROPOSED FIRST FLOOR

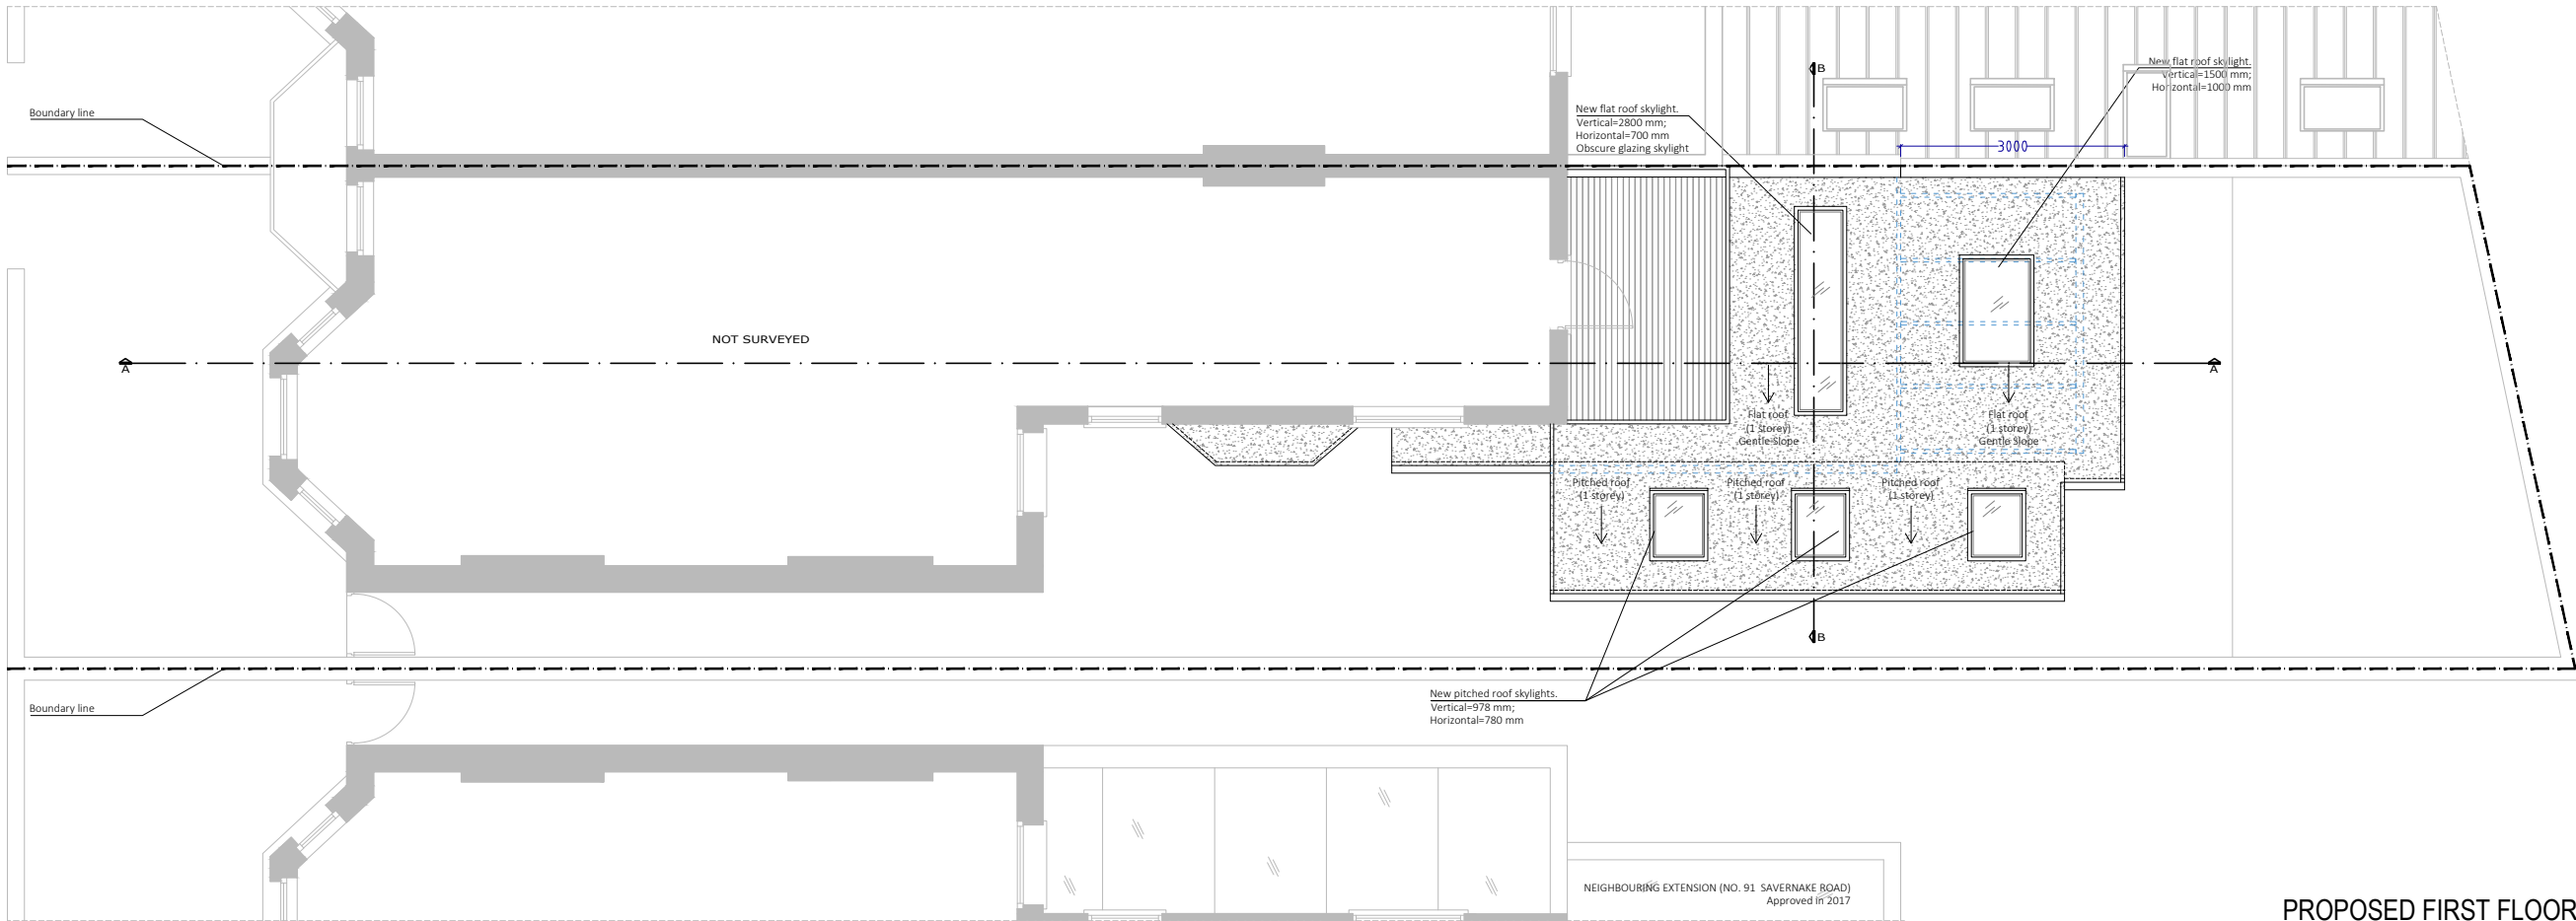

8, 12 LANCASTER GROVE
LONDON
NW3 4NX
TEL. 02078 134592
ARCHITECT@PROJECTIONARCHITECTS.COM
WWW.PROJECTIONARCHITECTS.COM



Chartered Practice




Architects Registration Board

PLEASE NOTE

1. All dimensions to be verified on site.
2. All dimensions are in millimetres.
3. No work shall commence until all approvals and agreements have been obtained. These include, Planning, Building Regulations, Thames Water and Party Wall.
4. The Copyright of this drawing belongs to Projection Architects Ltd.

GRAPHIC SCALE

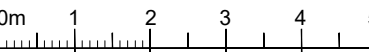

NOTES:

- EXISTING WALL
- DEMOLISHED WALL
- PROPOSED NEW CAVITY WALL
- PROPOSED STUD WALL
- PROPOSED INTERNAL BLOCK WALL
- BOUNDARY LINE

PROJECT

SINGLE STOREY
REAR EXTENSION
& INTERNAL ALTERATIONS

ADDRESS

Ground Floor Flat
89 Savernake Road
LONDON, NW3 2LG

CLIENT

MR. & MRS CAFFREY

TITLE

Existing & Proposed
First Floor

DATE

30/12/2021

PROJECT NUM:

P-21.049

SCALE

1/100 (@ A3)

DRAWING NUM:

A-02

REV.

H

STATUS

PL