


EXISTING ROOF

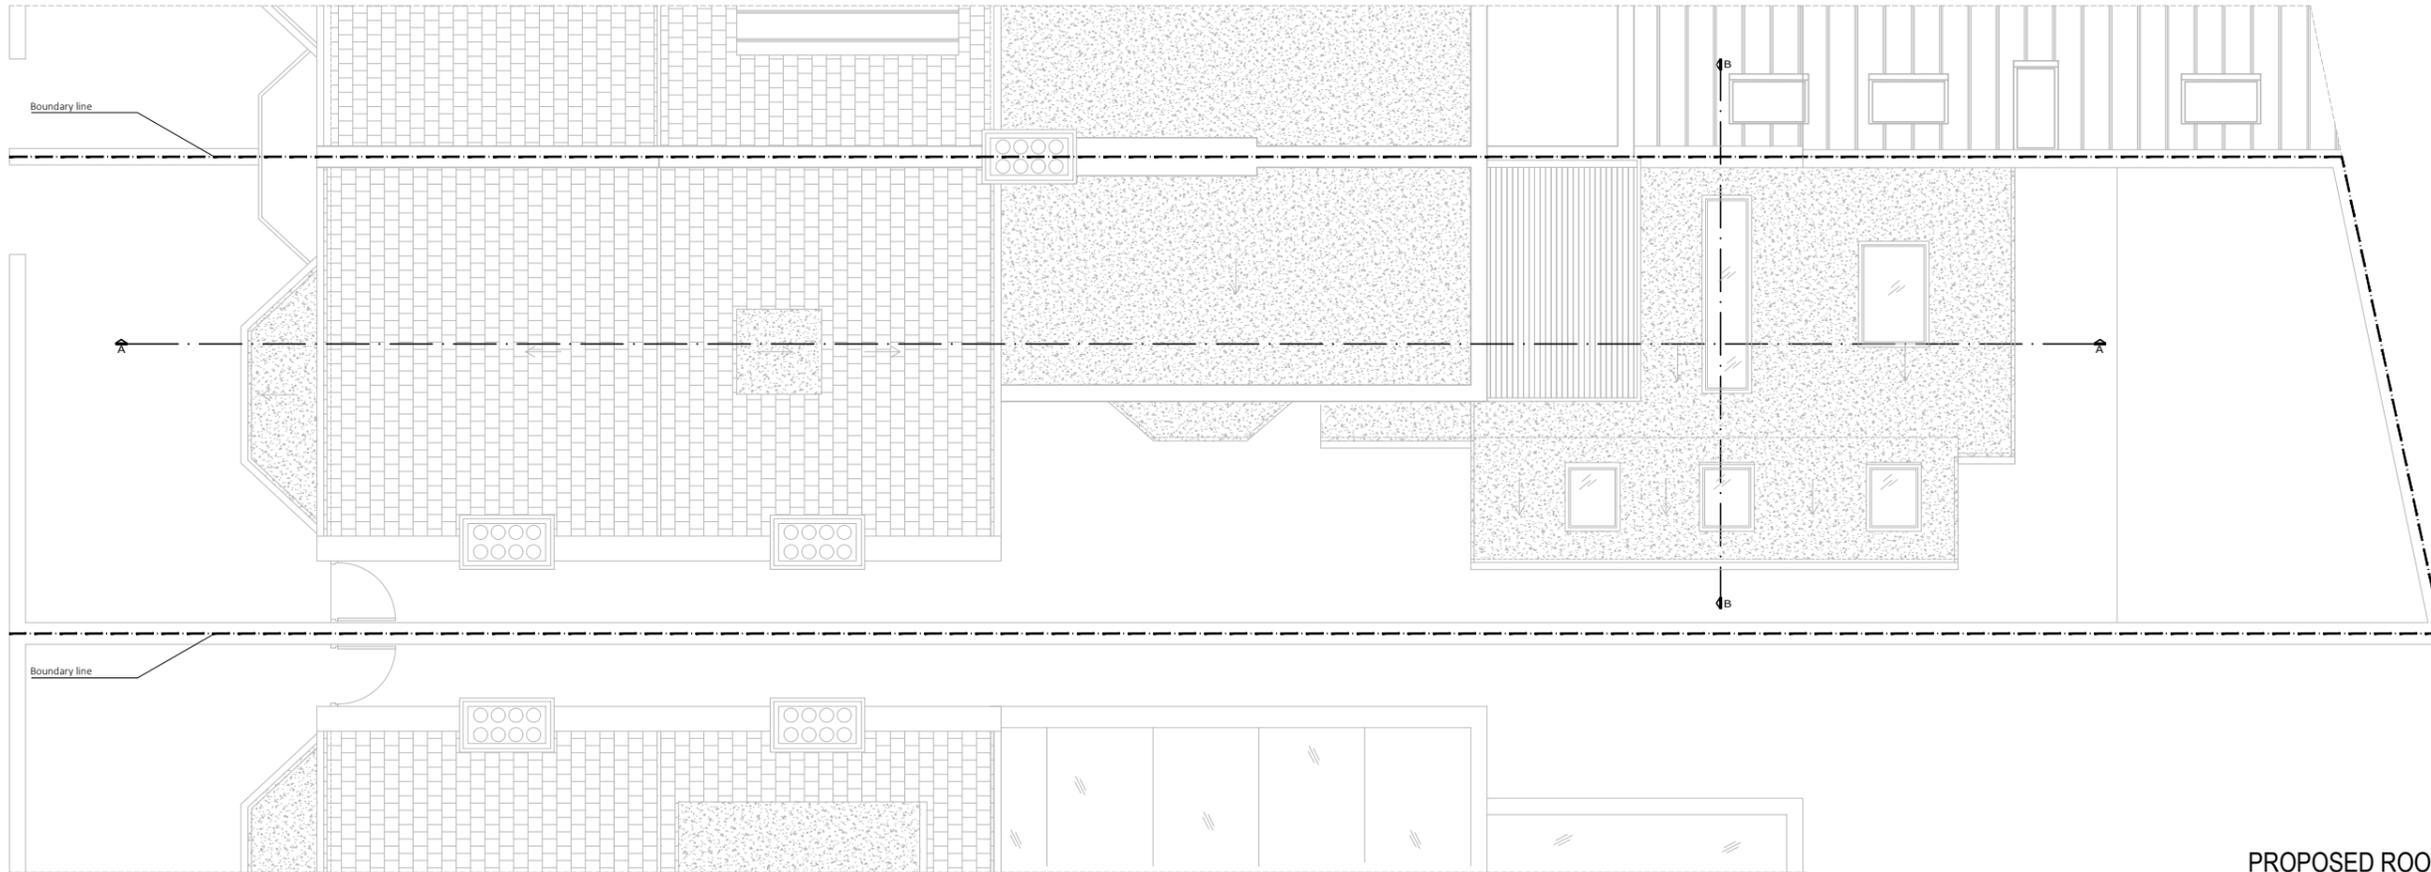


PROPOSED ROOF



8, 12 LANCASTER GROVE
LONDON
NW3 4NX
TEL. 02078 134592
ARCHITECT@PROJECTIONARCHITECTS.COM
WWW.PROJECTIONARCHITECTS.COM



PLEASE NOTE
1. All dimensions to be verified on site.
2. All dimensions are in millimetres.
3. No work shall commence until all approvals and agreements have been obtained. These include, Planning, Building Regulations, Thames Water and Party Wall.
4. The Copyright of this drawing belongs to Projection Architects Ltd.

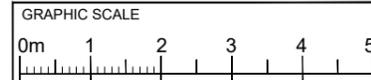

- NOTES:
- EXISTING WALL
 - DEMOLISHED WALL
 - PROPOSED NEW CAVITY WALL
 - PROPOSED STUD WALL
 - PROPOSED INTERNAL BLOCK WALL
 - BOUNDARY LINE

PROJECT
**SINGLE STOREY
REAR EXTENSION
& INTERNAL ALTERATIONS**

ADDRESS
Ground Floor Flat
89 Savernake Road
LONDON, NW3 2LG

CLIENT
MR. & MRS CAFFREY

TITLE
**Existing & Proposed
Roof**

DATE 30/12/2021	PROJECT NUM: P-21.049
SCALE 1/100 (@ A3)	DRAWING NUM: A-03
REV. H	STATUS PL