


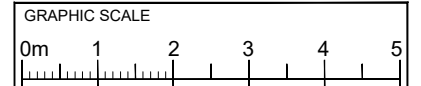



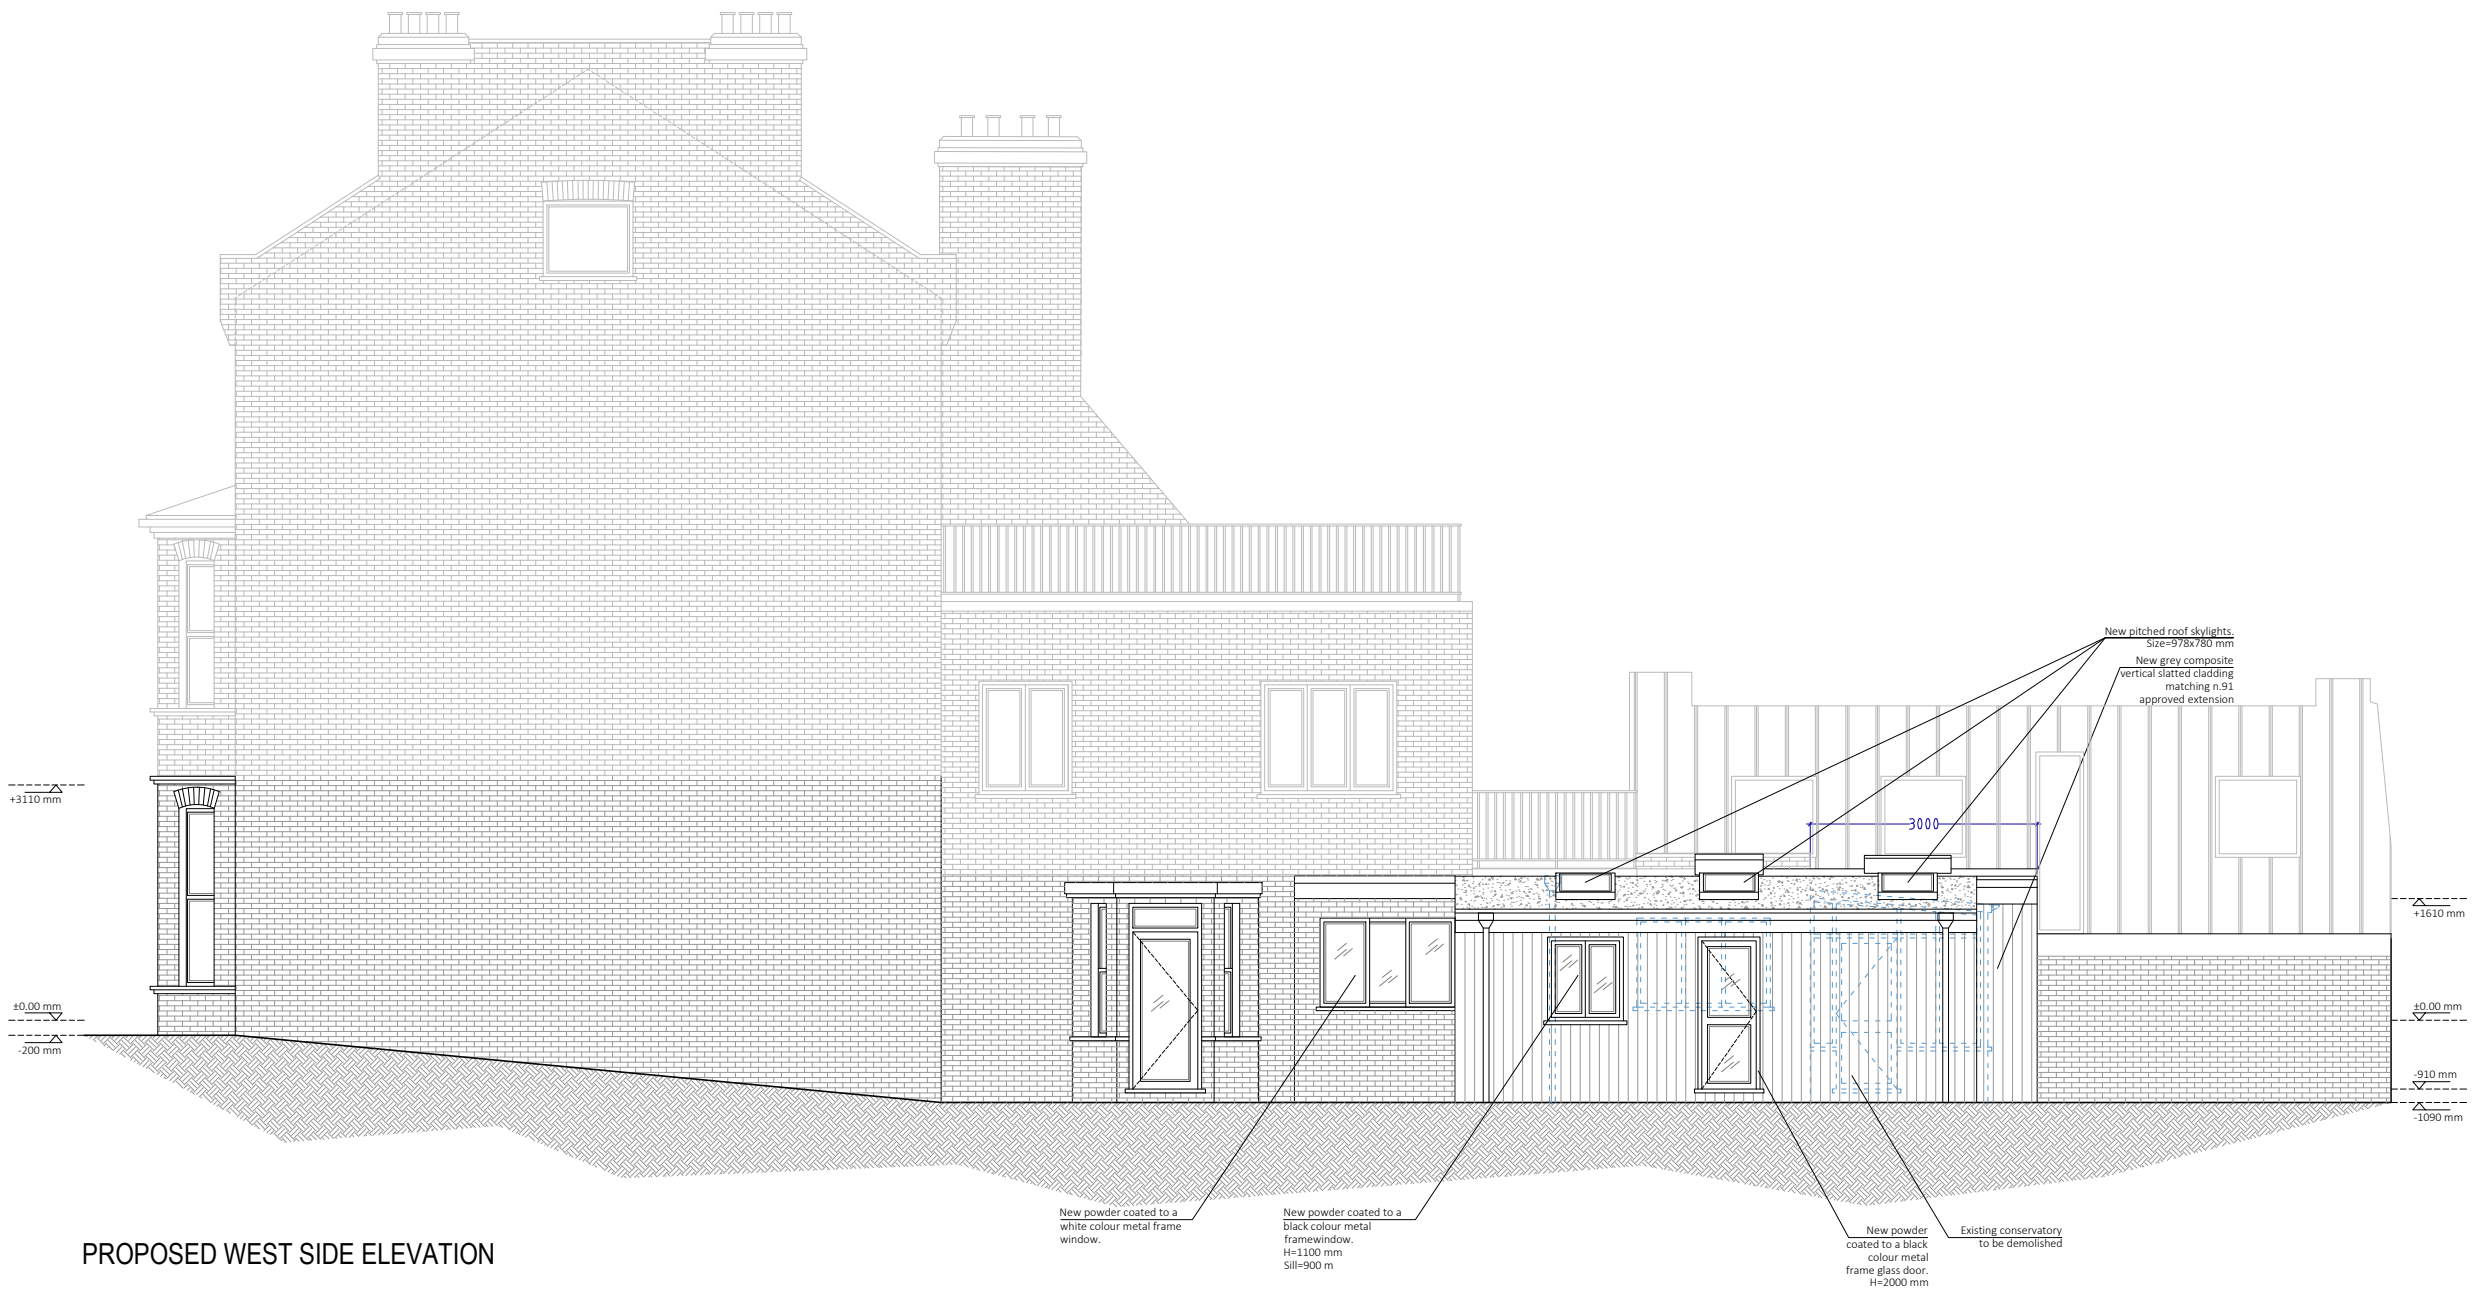


PLEASE NOTE  
1. All dimensions to be verified on site.  
2. All dimensions are in millimetres.  
3. No work shall commence until all approvals and agreements have been obtained. These include, Planning, Building Regulations, Thames Water and Party Wall.  
4. The Copyright of this drawing belongs to Projection Architects Ltd.



- NOTES:
-  EXISTING WALL
  -  DEMOLISHED WALL
  -  PROPOSED NEW CAVITY WALL
  -  PROPOSED STUD WALL
  -  PROPOSED INTERNAL BLOCK WALL
  -  BOUNDARY LINE

 

PROPOSED WEST SIDE ELEVATION

PROJECT  
**SINGLE STOREY REAR EXTENSION & INTERNAL ALTERATIONS**

ADDRESS  
Ground Floor Flat  
89 Savernake Road  
LONDON, NW3 2LG

CLIENT  
MR. & MRS CAFFREY

TITLE <b>Proposed West Side Elevation</b>	
DATE 30/12/2021	PROJECT NUM: <b>P-21.049</b>
SCALE 1/100 (@ A3)	DRAWING NUM: <b>A-07</b>
REV. H	STATUS PL