




8, 12 LANCASTER GROVE  
LONDON  
NW3 4NX  
TEL. 02078 134592  
ARCHITECT@PROJECTIONARCHITECTS.COM  
WWW.PROJECTIONARCHITECTS.COM



PLEASE NOTE  
1. All dimensions to be verified on site.  
2. All dimensions are in millimetres.  
3. No work shall commence until all approvals and agreements have been obtained. These include, Planning, Building Regulations, Thames Water and Party Wall.  
4. The Copyright of this drawing belongs to Projection Architects Ltd.



- NOTES:
- EXISTING WALL
  - DEMOLISHED WALL
  - PROPOSED NEW CAVITY WALL
  - PROPOSED STUD WALL
  - PROPOSED INTERNAL BLOCK WALL
  - BOUNDARY LINE

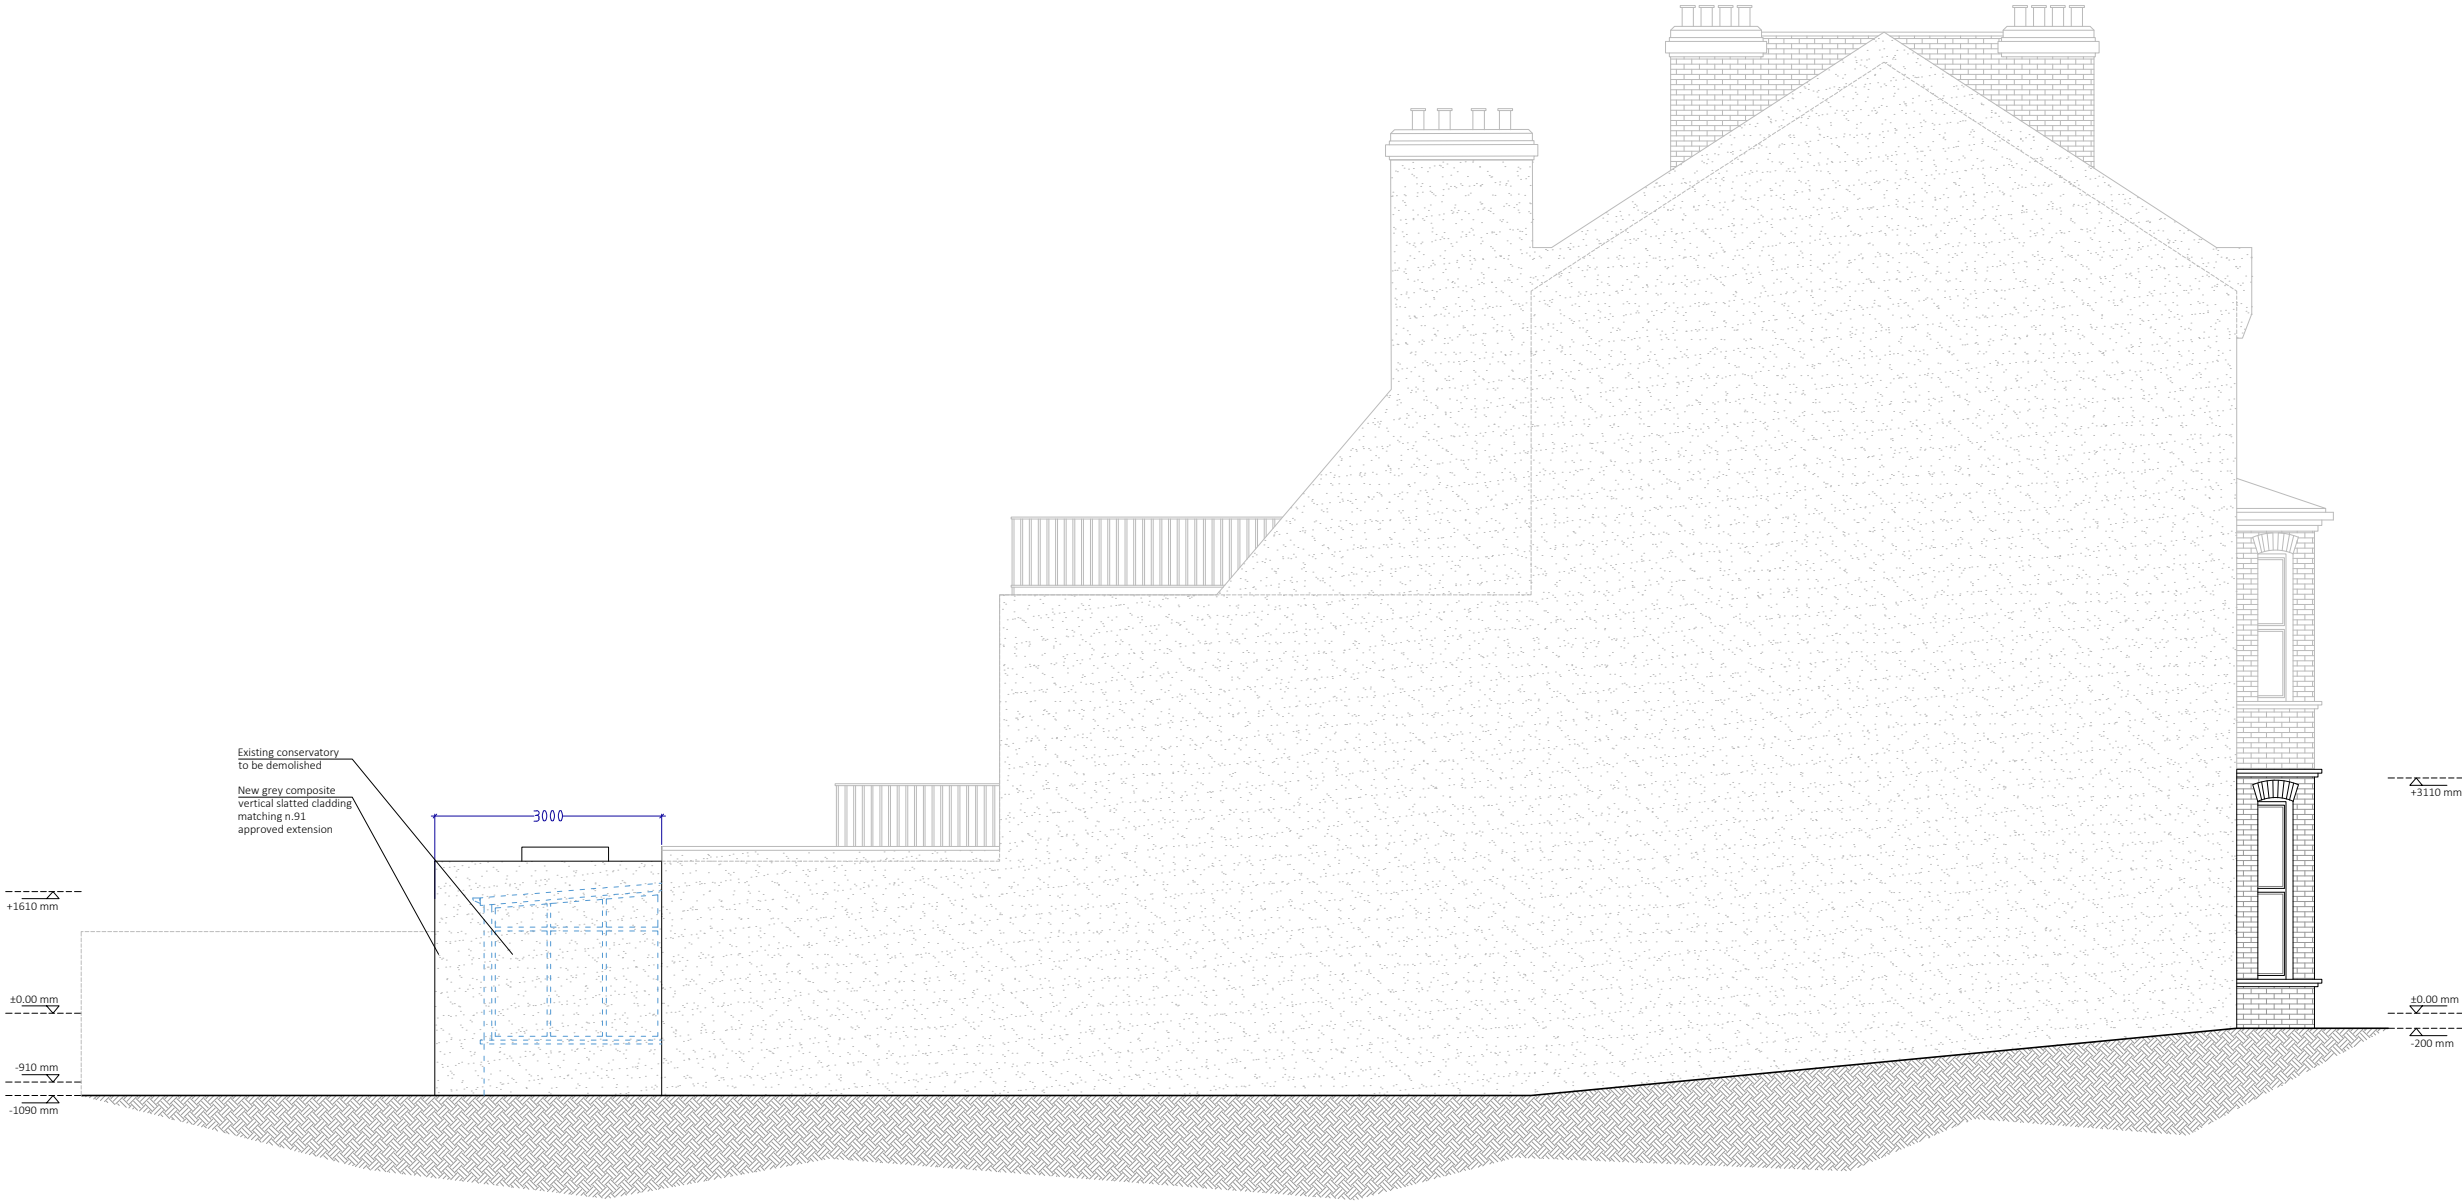

PROPOSED EAST SIDE ELEVATION

PROJECT  
**SINGLE STOREY  
REAR EXTENSION  
& INTERNAL ALTERATIONS**

ADDRESS  
Ground Floor Flat  
89 Savernake Road  
LONDON, NW3 2LG

CLIENT  
MR. & MRS CAFFREY

TITLE  
**Proposed  
East Side Elevation**

DATE  
30/12/2021

PROJECT NUM:  
**P-21.049**

SCALE  
1/100 (@ A3)

DRAWING NUM:

REV.  
H

STATUS  
PL

**A-09**