

**KEY**

- PROPOSAL
- APPROVED (14 April 2015)  
Application Ref: 2015/0470/P

**PROPOSED GROUND FLOOR**

**projection ARCHITECTS**


8, 12 LANCASTER GROVE  
LONDON  
NW3 4NX

TEL: 02078 134592  
ARCHITECT@PROJECTIONARCHITECTS.COM  
WWW.PROJECTIONARCHITECTS.COM



**RIBA** **arb**  
Chartered Practice Architects Registration Board

**PLEASE NOTE**

1. All dimensions to be verified on site.
2. All dimensions are in millimetres.
3. No work shall commence until all approvals and agreements have been obtained. These include, Planning, Building Regulations, Thames Water and Party Wall.
4. The Copyright of this drawing belongs to Projection Architects Ltd.

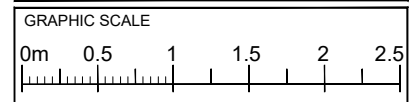

- NOTES:**
- EXISTING WALL
  - DEMOLISHED WALL
  - PROPOSED NEW CAVITY WALL
  - PROPOSED STUD WALL
  - PROPOSED INTERNAL BLOCK WALL
  - BOUNDARY LINE

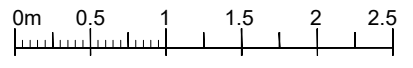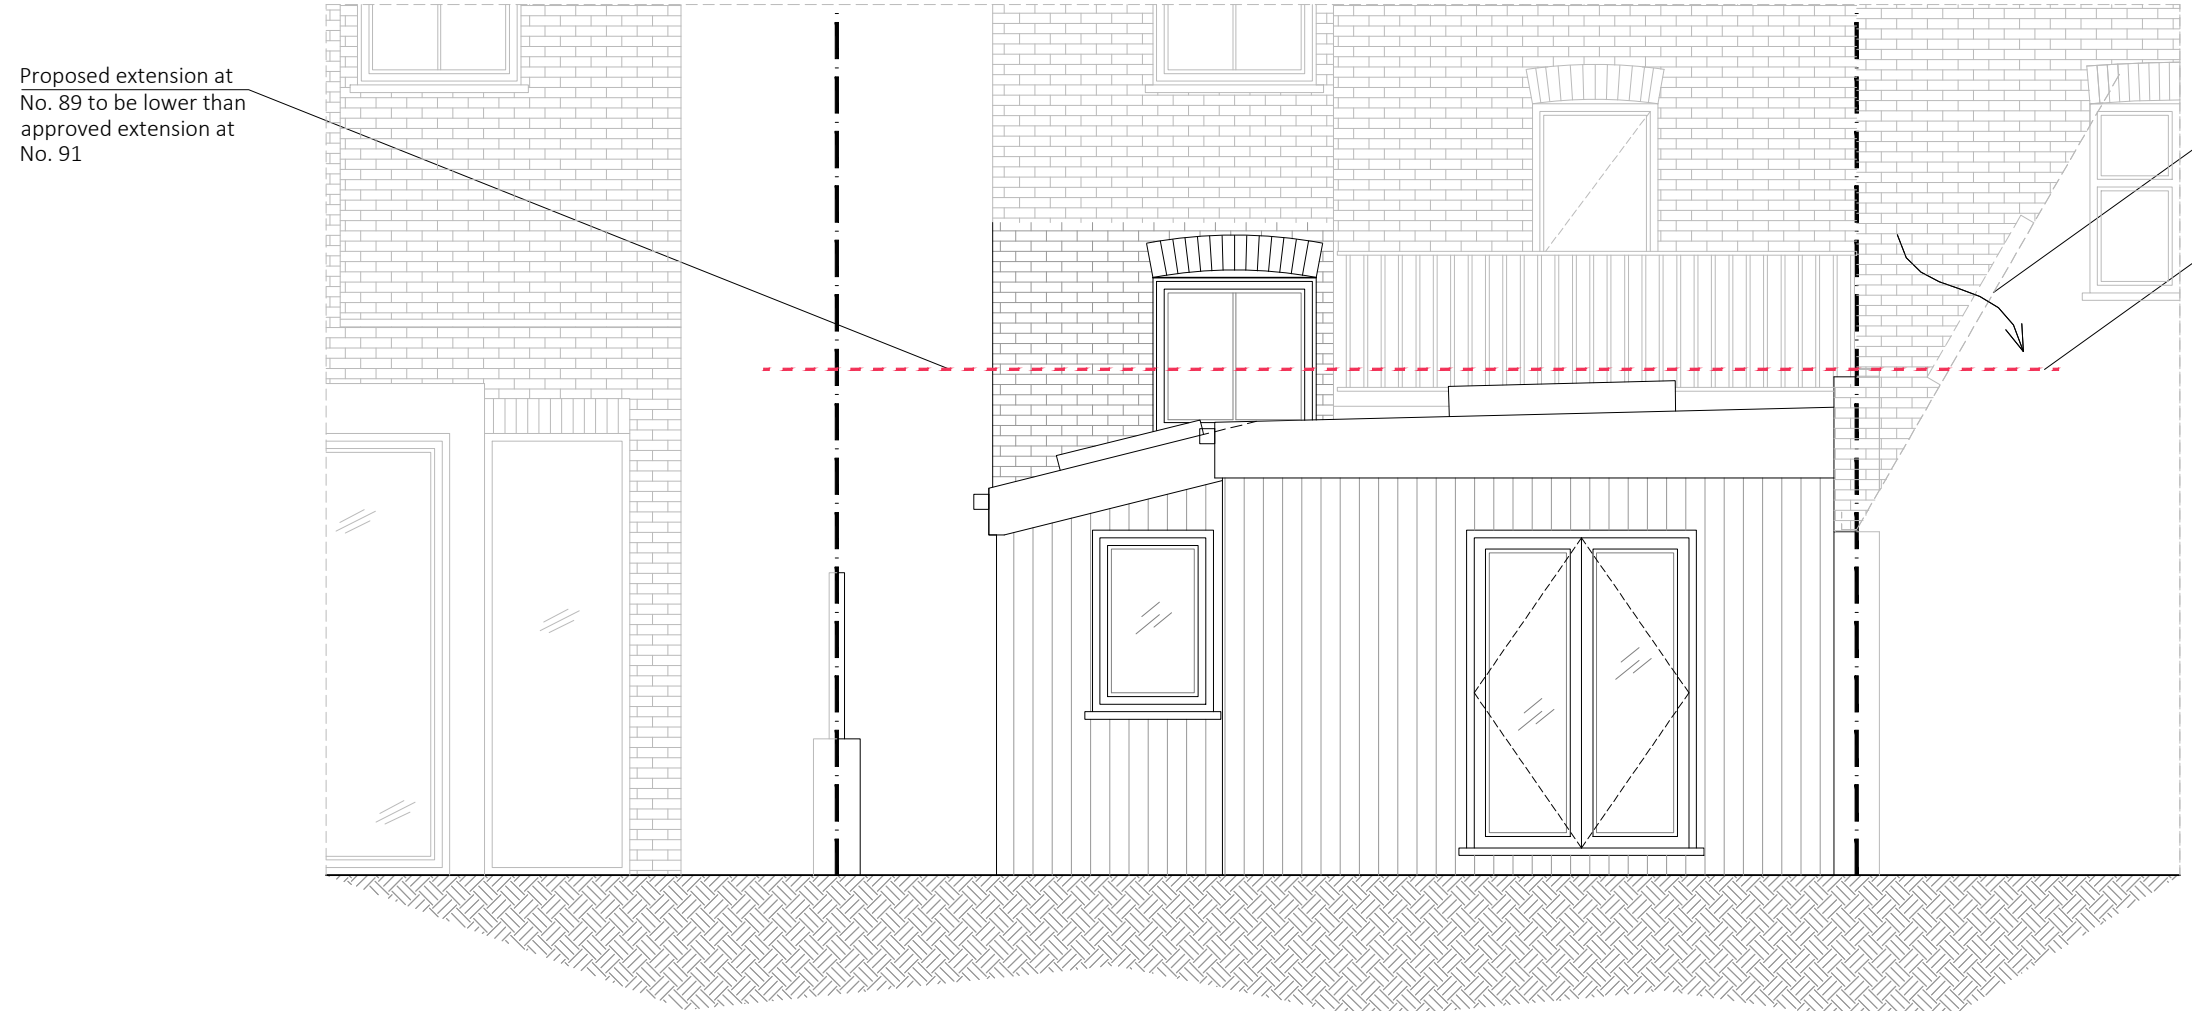

<b>PROJECT</b>	
<b>SINGLE STOREY REAR EXTENSION &amp; INTERNAL ALTERATIONS</b>	
<b>ADDRESS</b>	
Ground Floor Flat 89 Savernake Road LONDON, NW3 2LG	
<b>CLIENT</b>	
MR. & MRS CAFFREY	
<b>TITLE</b>	
Proposal scheme	
<b>DATE</b>	<b>PROJECT NUM:</b>
30/12/2021	P-21.049
<b>SCALE</b>	<b>DRAWING NUM:</b>
1/100 & 1/50 (@ A3)	A-13
<b>REV.</b>	<b>STATUS</b>
H	PL