


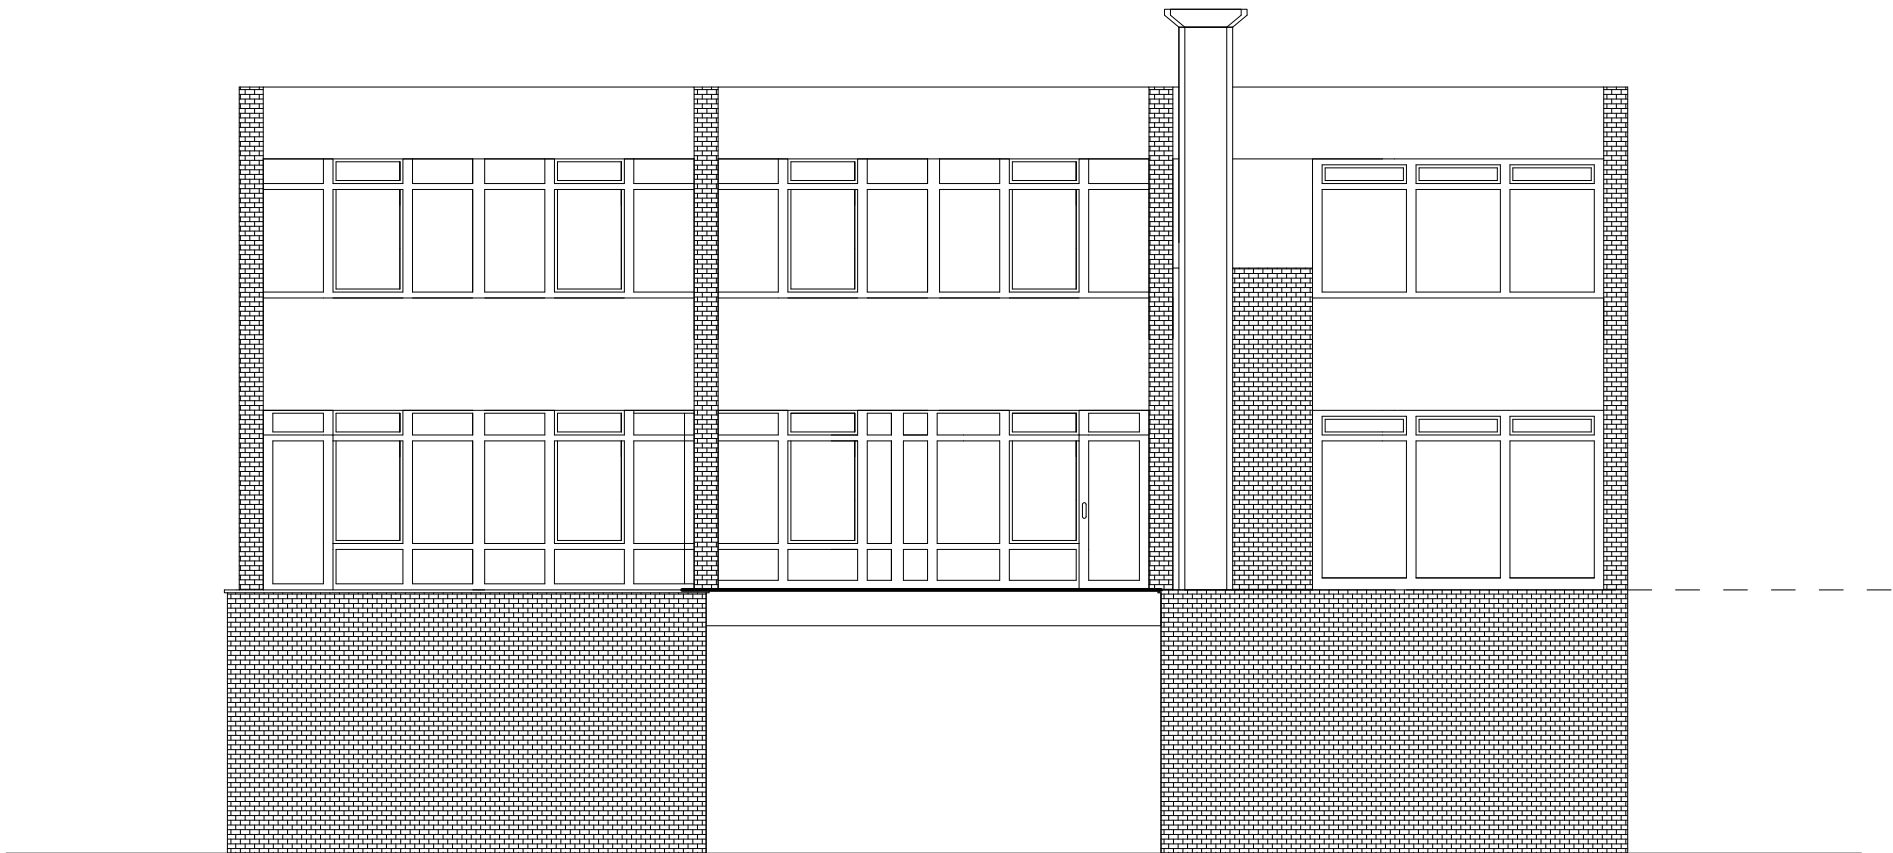

Existing north facing elevation.



Existing south facing elevation.

Notes:

NOTES

REV:	DESCRIPTION:	BY:	DATE:
STATUS: Existing			

RENNIE & PARTNERS

26 High Road
East Finchley
London
N2 9PJ

TEL: 020 8444 7191
FAX: 0202 8444 4330
email: surveyors@renniepartners.co.uk

RENNIE & PARTNERS

CHARTERED SURVEYORS

CLIENT: Imperial Towers (FREEHOLDERS) Limited

SITE:

15-17 Imperial Towers,
Netherhall Gardens,
London,
NW3 5RT

TITLE:

Existing south and north facing
elevations

SCALE AT A3: 1:40	DATE: JUL-21	DRAWN: JIM	CHECKED: MS
PROJECT NO: 5680	DRAWING NO: 5680-21-03	REVISION: A	