
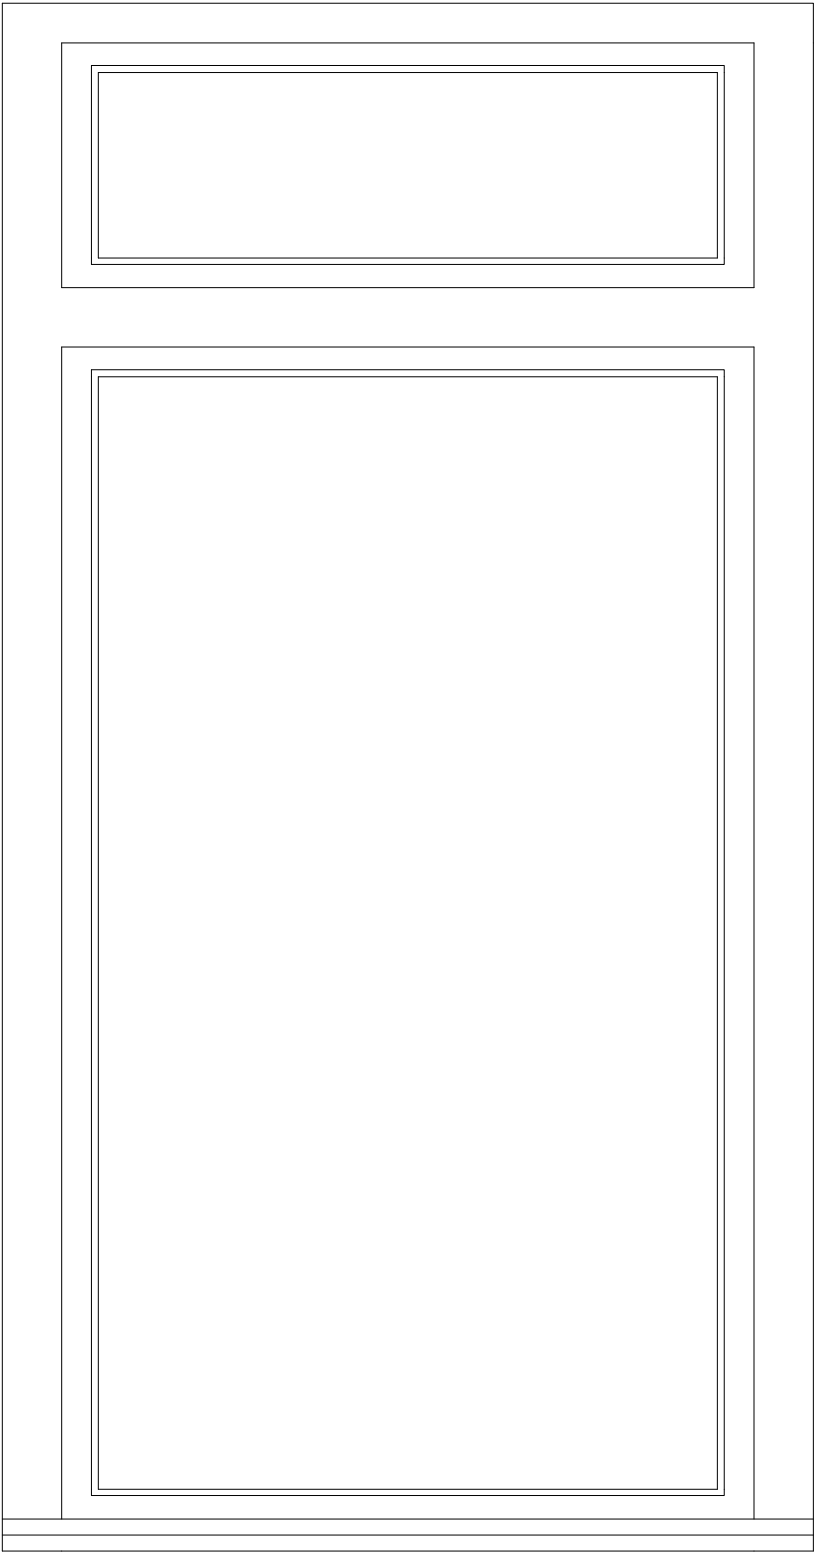


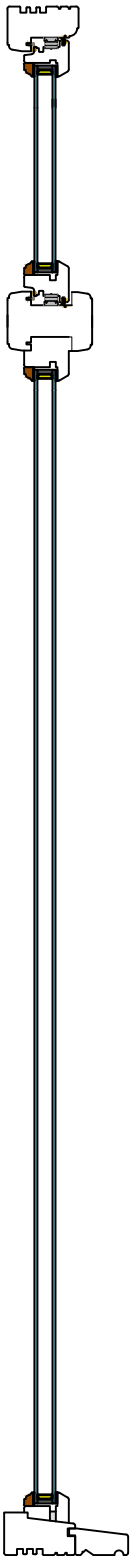

Notes:

NOTES

REV:	DESCRIPTION:	BY:	DATE:
STATUS: Existing			

RENNIE & PARTNERS
26 High Road
East Finchley
London
N2 9PJ

TEL: 020 8444 7191
FAX: 0202 8444 4330
email: surveyors@renniepartners.co.uk



CLIENT: Imperial Towers (FREEHOLDERS) Limited

SITE: 15-17 Imperial Towers,
Netherhall Gardens,
London,
NW3 5RT

TITLE:
Typical Timber Window Section

SCALE AT A3: 1:100	DATE: JUL-21	DRAWN: JM	CHECKED: MS
PROJECT NO: 5680	DRAWING NO: 5680-21-06	REVISION: A	