



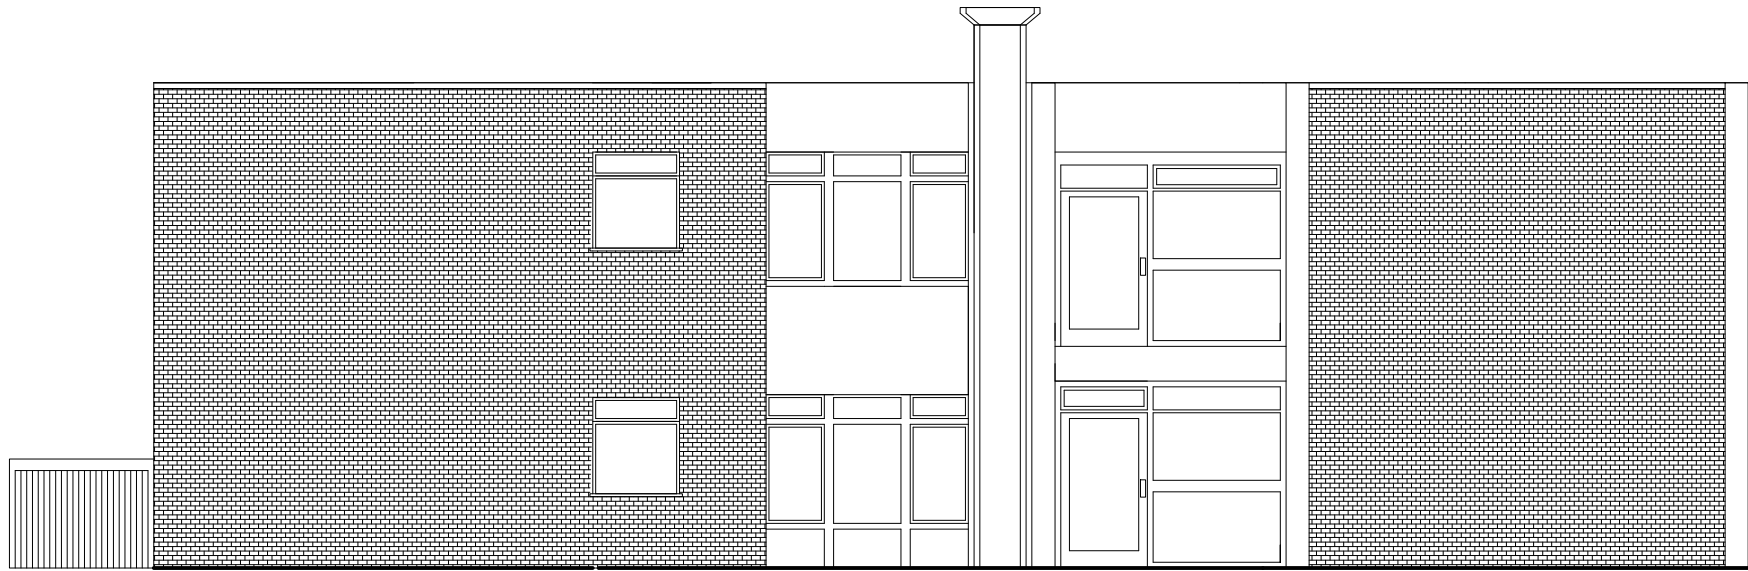

Existing east facing elevation.

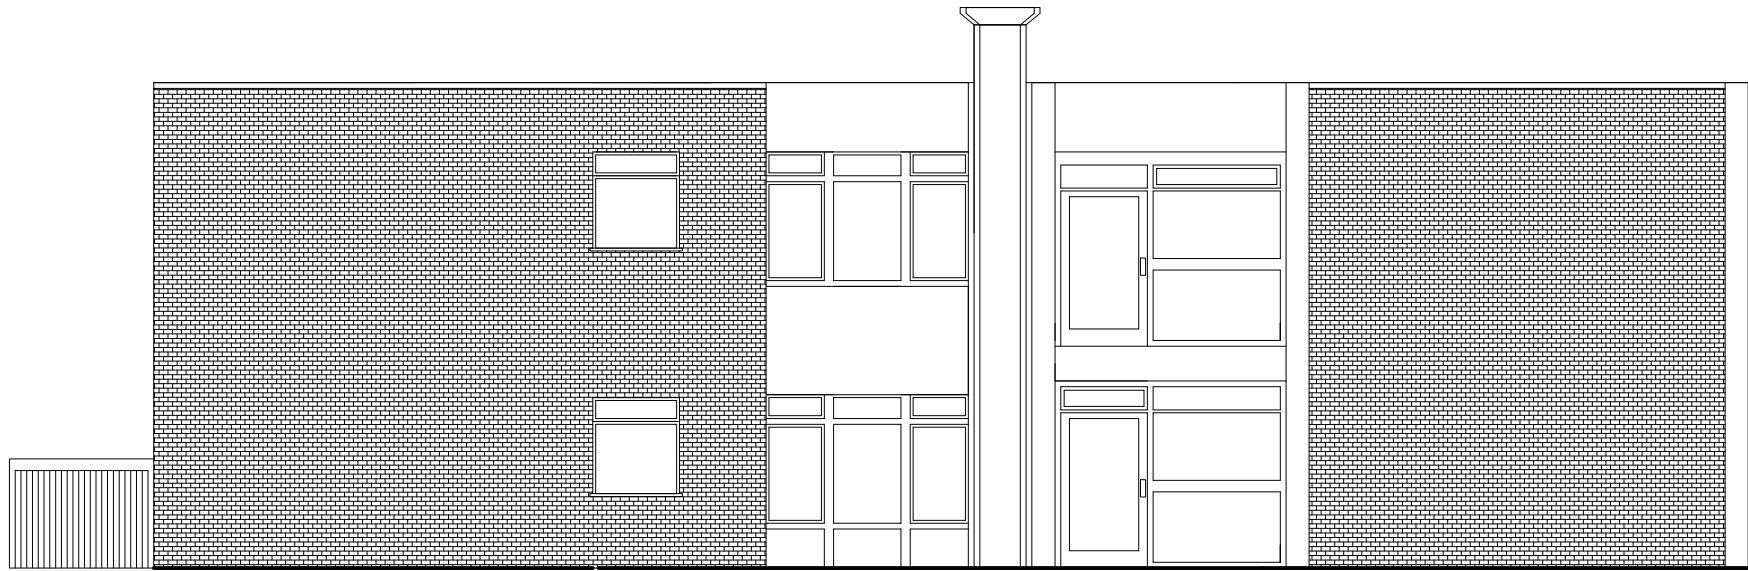

Proposed east facing elevation.

Notes:

NOTES

REV:	DESCRIPTION:	BY:	DATE:
STATUS: Existing			
RENNIE & PARTNERS 26 High Road East Finchley London N2 9PJ TEL: 020 8444 7191 FAX: 0202 8444 4330 email: surveyors@renniepartners.co.uk 			
CLIENT: Imperial Towers (FREEHOLDERS) Limited			
SITE: 15-17 Imperial Towers, Netherhall Gardens, London, NW3 5RT			
TITLE: Existing & Proposed elevations			
SCALE AT A3: 1:100	DATE: JUL-21	DRAWN: JM	CHECKED: MS
PROJECT NO: 5680	DRAWING NO: 5680-21-05	REVISION: A	