

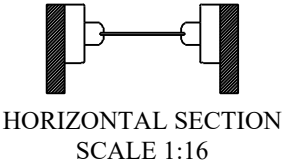
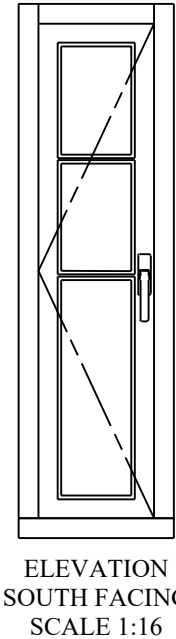
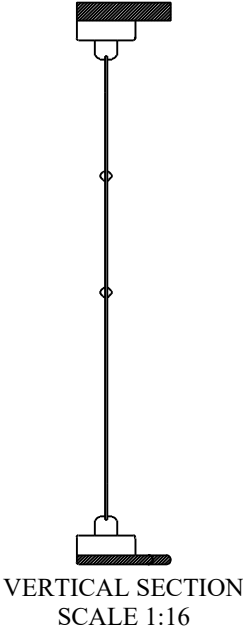
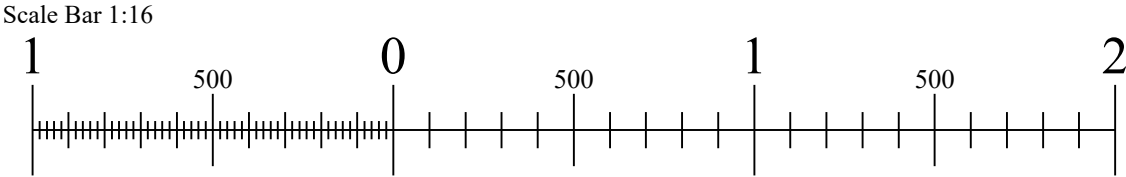
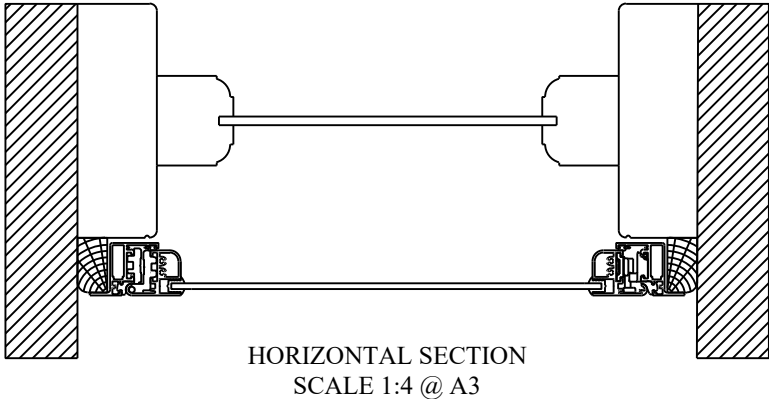


EXISTING PRIMARY WINDOW
OPENINGS 1W.01 & 1W.04

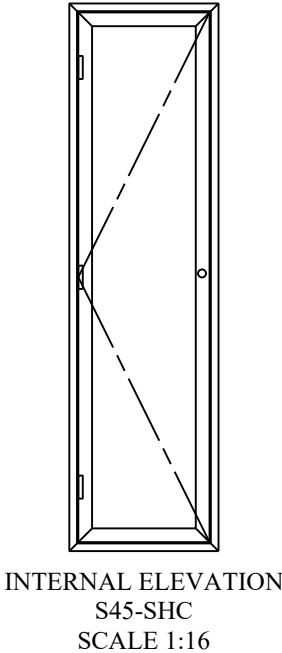

PROPOSED SECONDARY GLAZING
OPENINGS 1W.01 & 1W.04

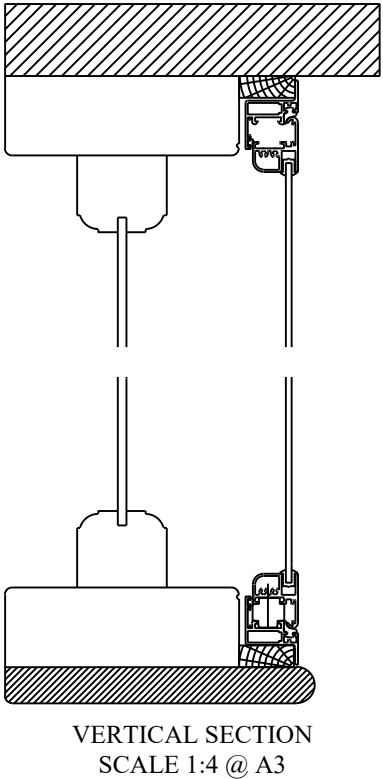

Series 45 SHC

Client: Strobel

Site: 5 Gainsbrough Gardens

DATE
22/10/21

SCALE
1:16/1:4 @ A3




DRAWING No.
C/33802/01/LBC

selectaglaze





ALBAN PARK, HATFIELD ROAD
ST. ALBANS HERTS AL4 0JJ

TEL: 01727 837271
FAX: 01727 844053

EXISTING PRIMARY WINDOW
OPENINGS 1W.02, 1W.03 & 1W.05

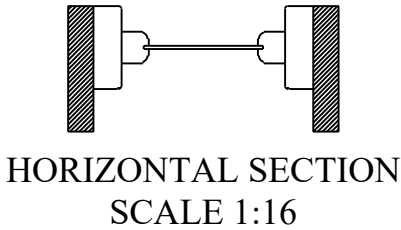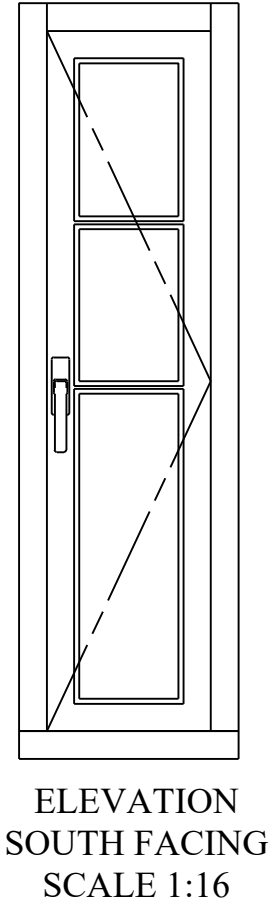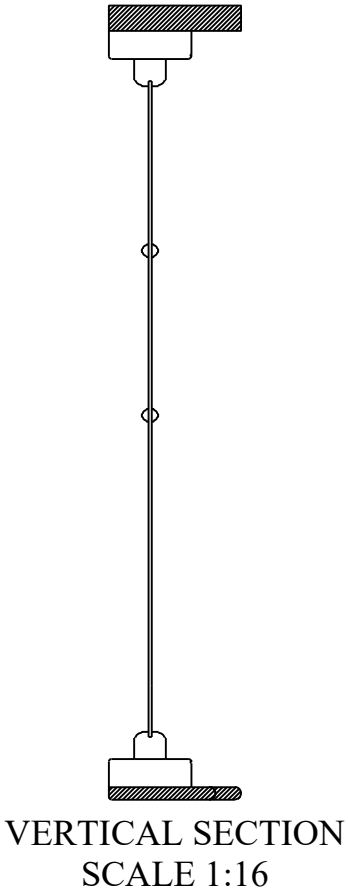

PROPOSED SECONDARY GLAZING
OPENINGS 1W.02, 1W.03 & 1W.05

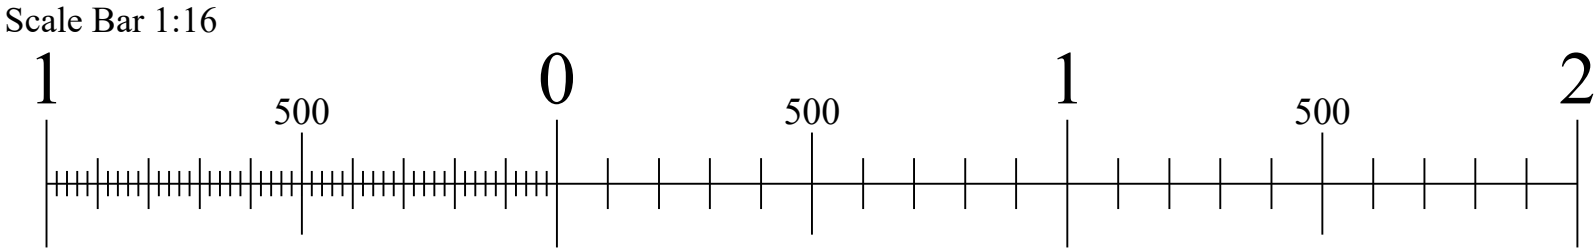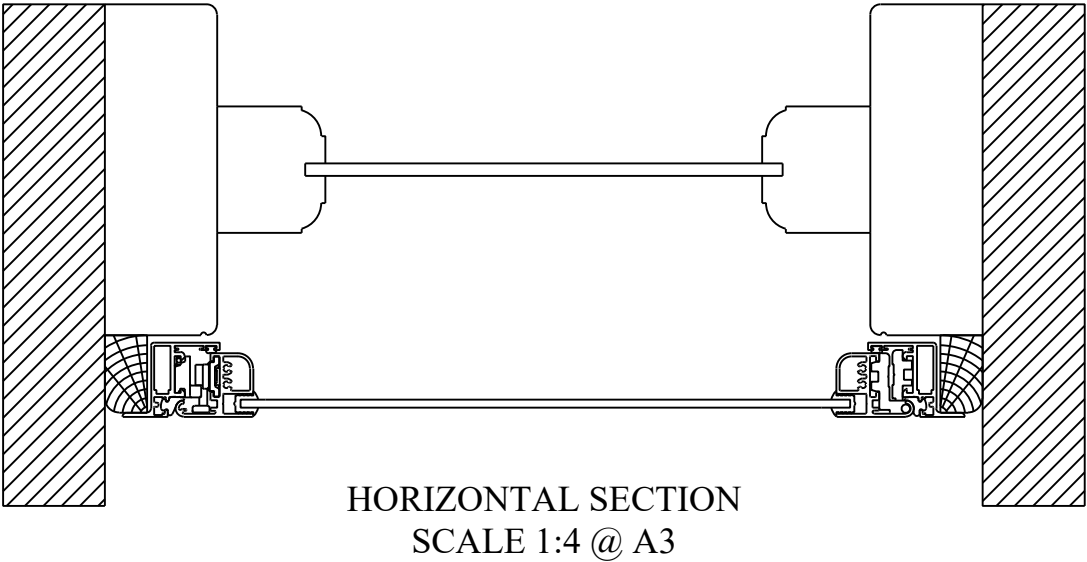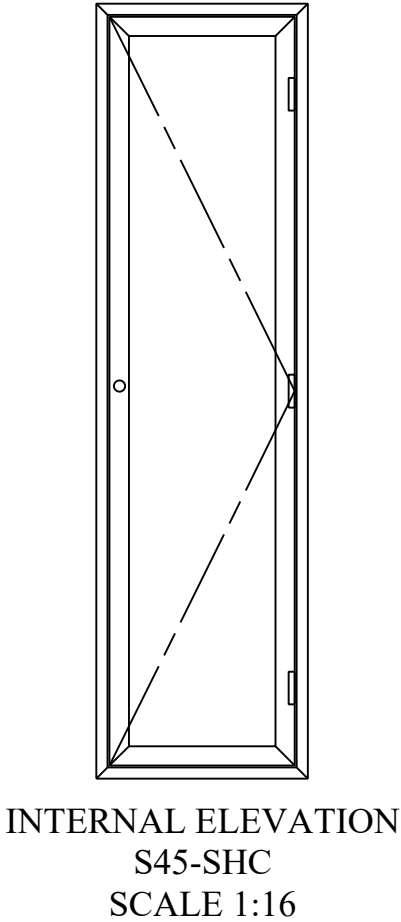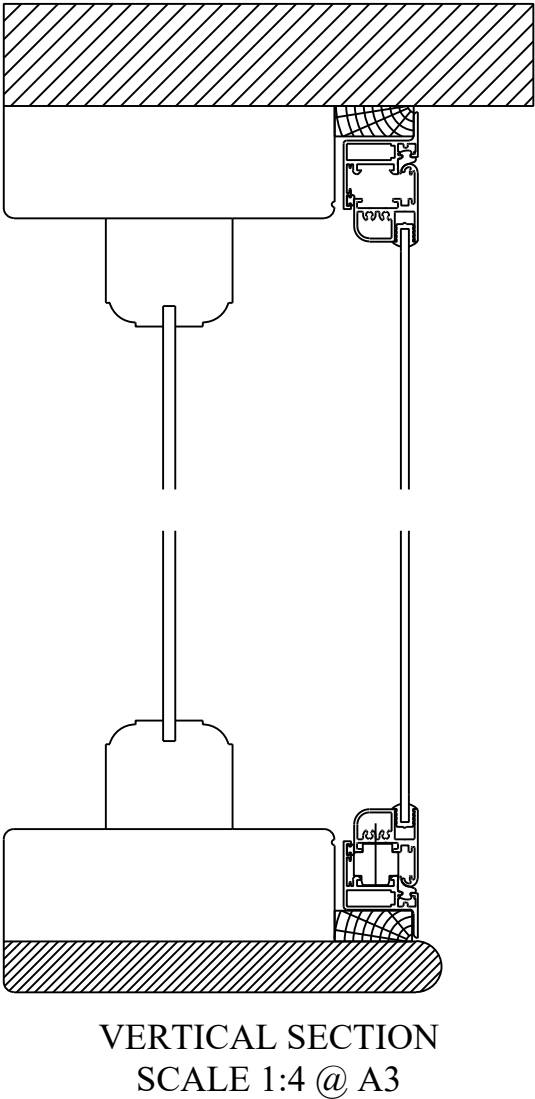

Series 45 SHC

Client: Strobel

Site: 5 Gainsbrough Gardens

DATE
22/10/21

SCALE
1:16/1:4 @ A3

DRAWING No.
C/33802/02/LBC


selectaglaze

ALBAN PARK, HATFIELD ROAD
ST. ALBANS HERTS AL4 0JJ


TEL: 01727 837271
FAX: 01727 844053

All dimensions are in millimetres

EXISTING PRIMARY WINDOW
OPENING GW.01

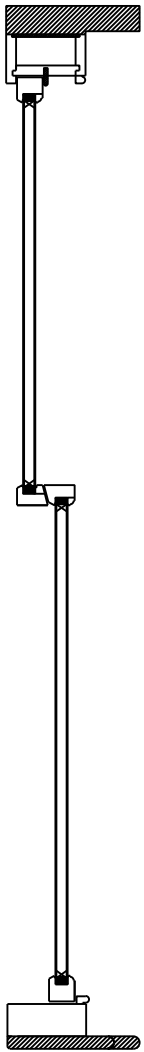

VERTICAL SECTION
SCALE 1:16

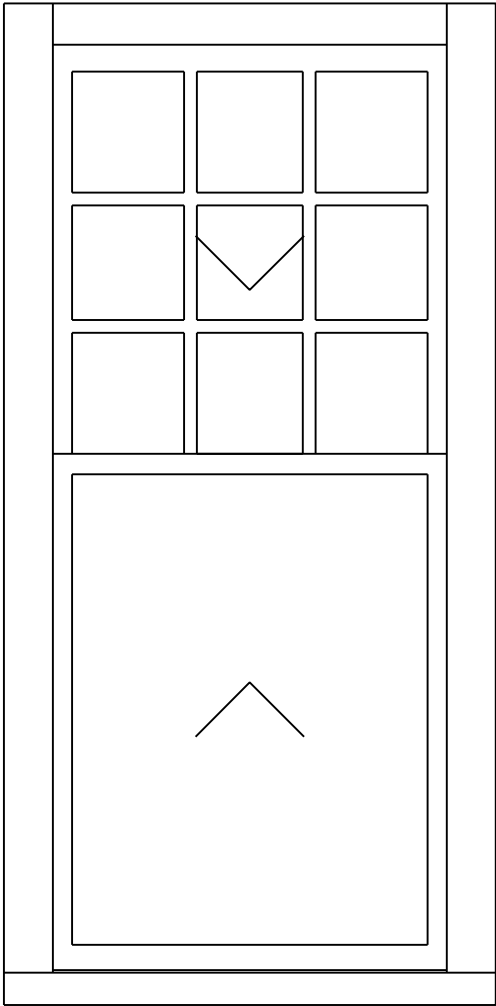


ELEVATION
SOUTH FACING
SCALE 1:16




HORIZONTAL SECTION
SCALE 1:16




PROPOSED SECONDARY GLAZING
OPENING GW.01

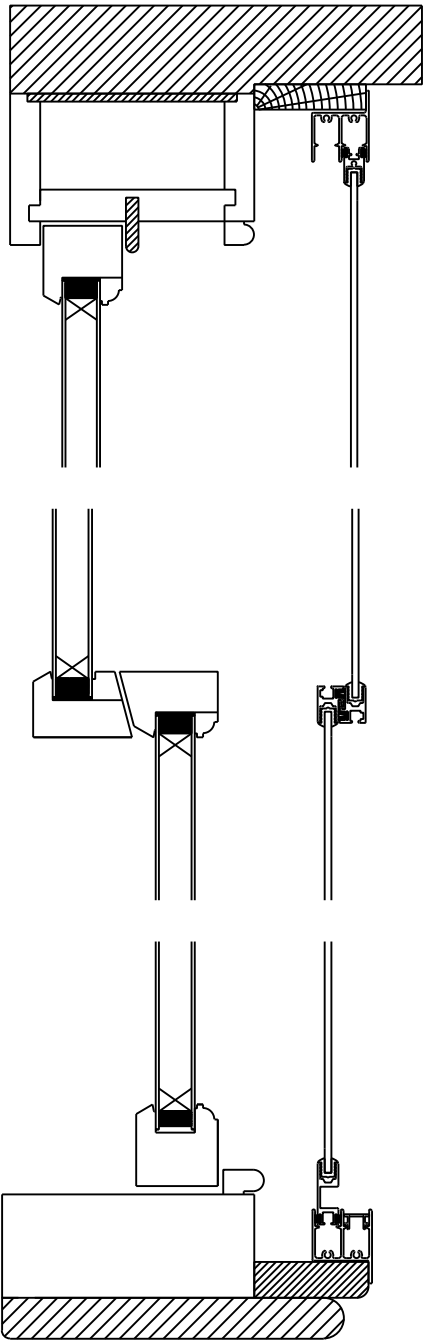


VERTICAL SECTION
SCALE 1:5 @ A3

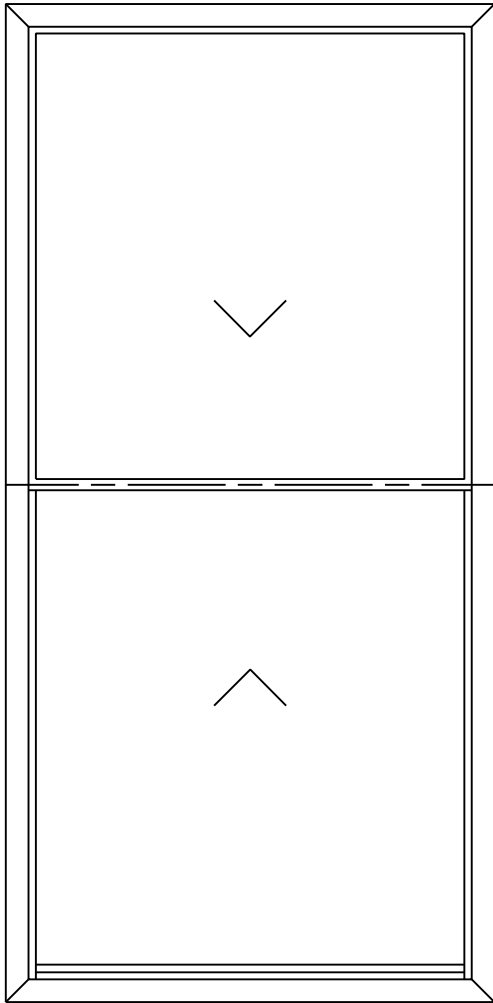

INTERNAL ELEVATION
S20-2VS
SCALE 1:16

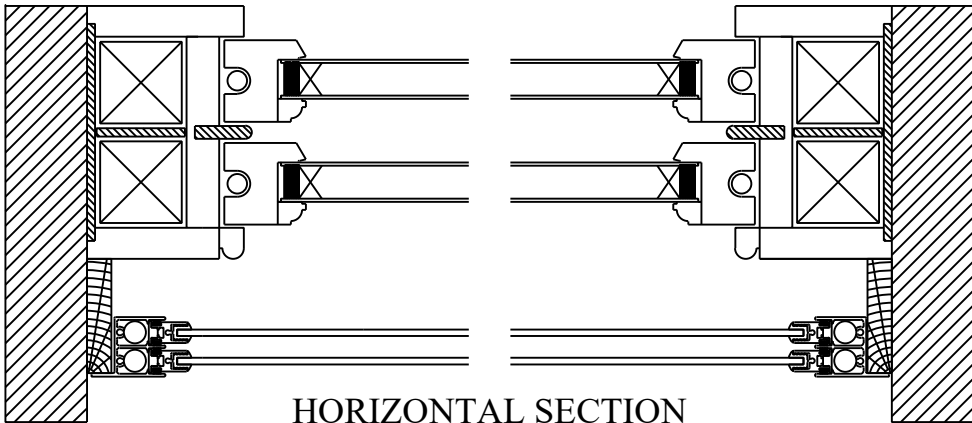

HORIZONTAL SECTION
SCALE 1:5 @ A3

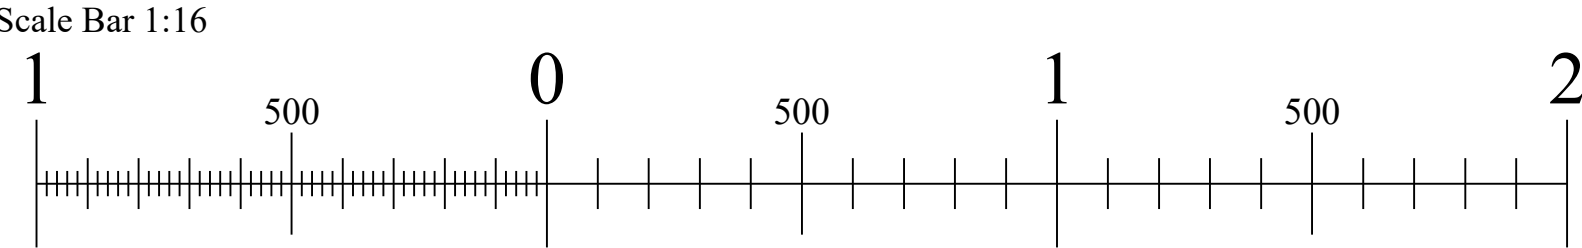

Series 45 SHC

Client: Strobel

Site: 5 Gainsbrough Gardens

DATE
22/10/21

SCALE
1:16/1:5 @ A3

DRAWING No.
C/33802/03/LBC




selectaglaze

ALBAN PARK, HATFIELD ROAD
ST. ALBANS HERTS AL4 0JJ





TEL: 01727 837271
FAX: 01727 844053

All dimensions are in millimetres

EXISTING PRIMARY WINDOW
OPENING GW.02 & GW.05

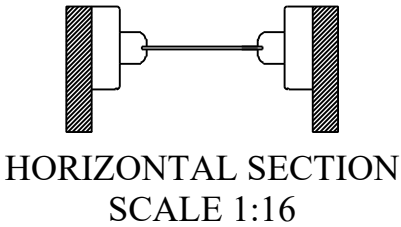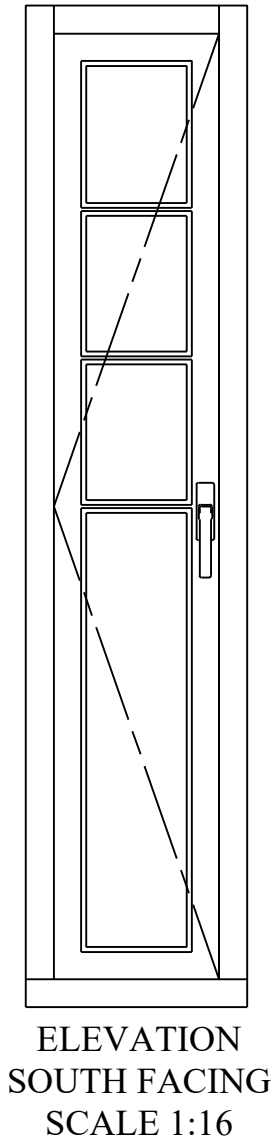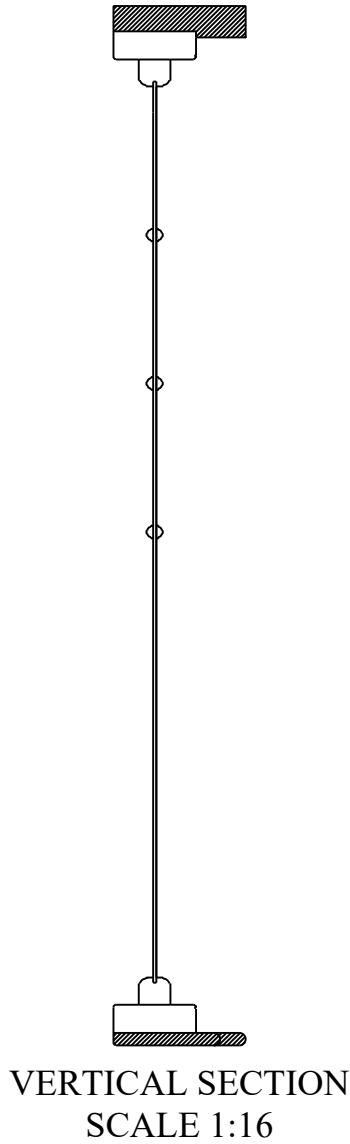

PROPOSED SECONDARY GLAZING
OPENING GW.02 & GW.05

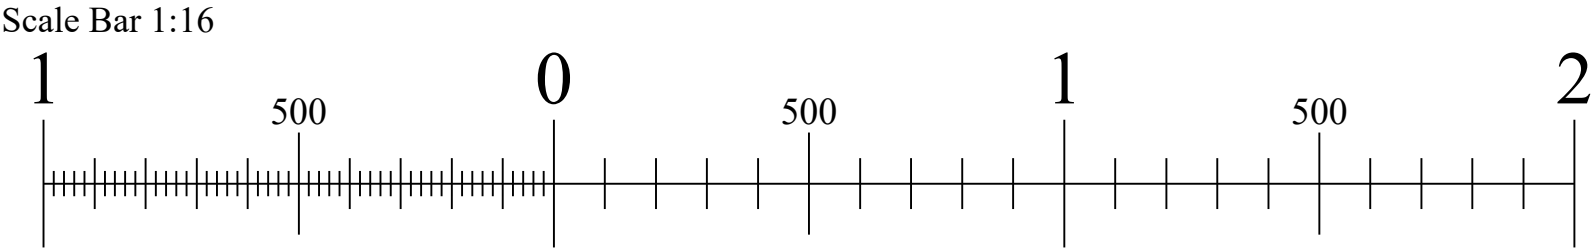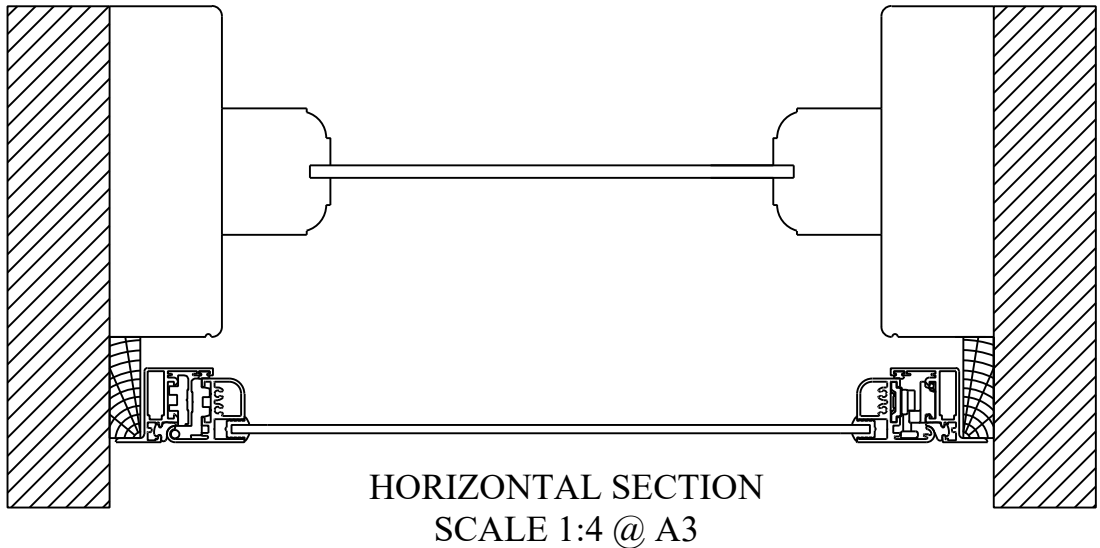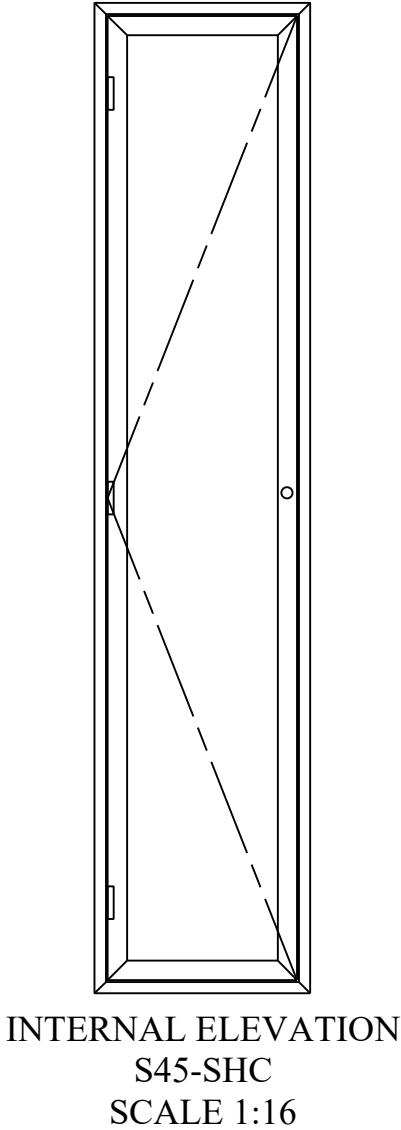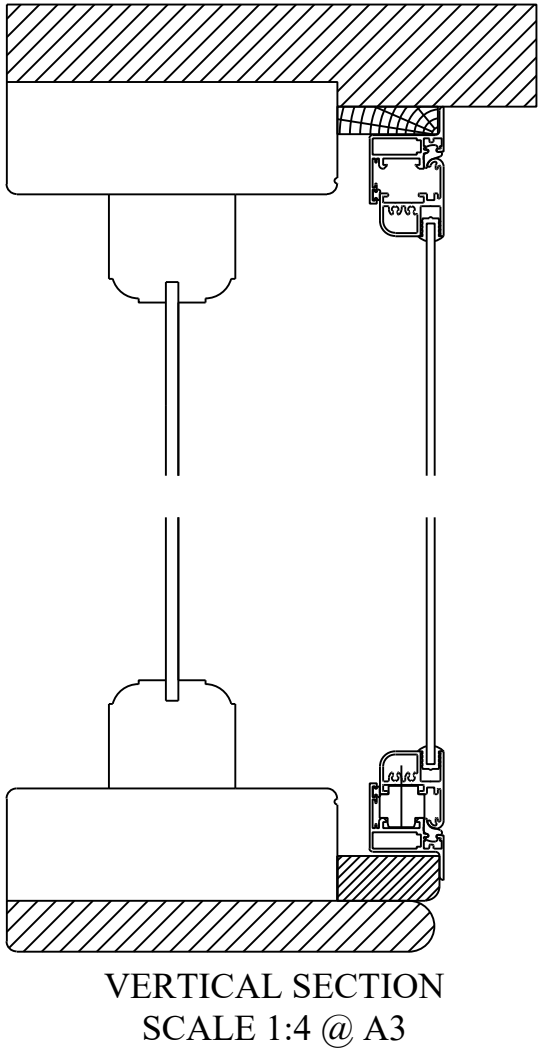

Series 45 SHC

Client: Strobel

Site: 5 Gainsbrough Gardens

DATE
22/10/21

SCALE
1:16/1:4 @ A3

DRAWING No.
C/33802/04/LBC




selectaglaze

ALBAN PARK, HATFIELD ROAD
ST. ALBANS HERTS AL4 0JJ





TEL: 01727 837271
FAX: 01727 844053

All dimensions are in millimetres

EXISTING PRIMARY WINDOW
OPENINGS GW.03, GW.04 & GW.06

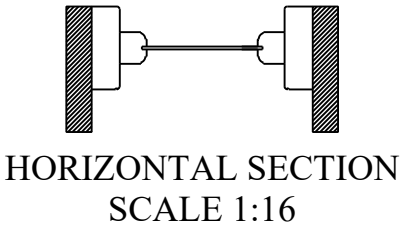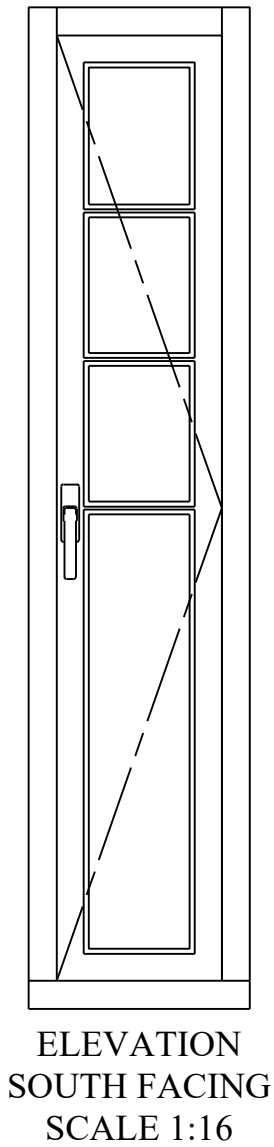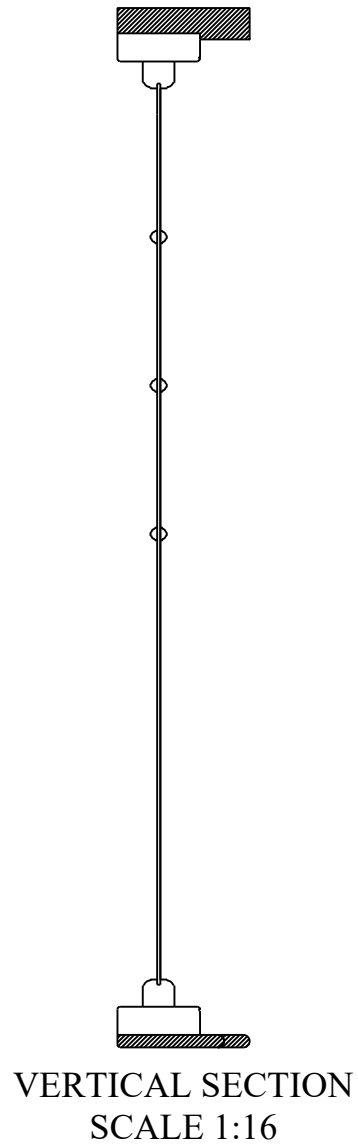

PROPOSED SECONDARY GLAZING
OPENINGS GW.03, GW.04 & GW.06

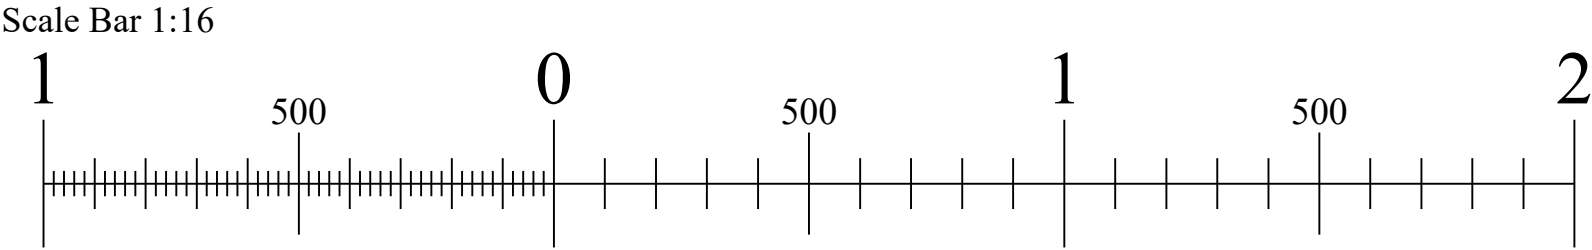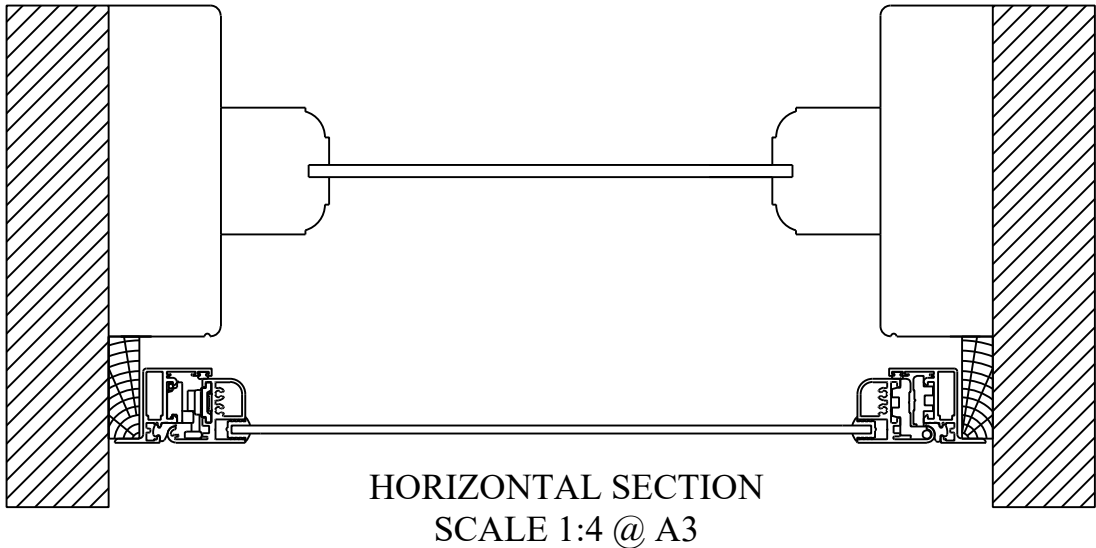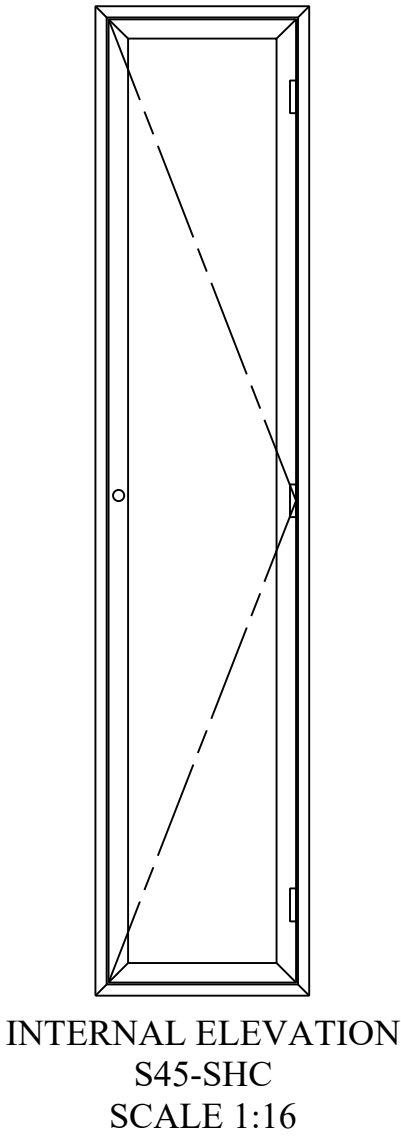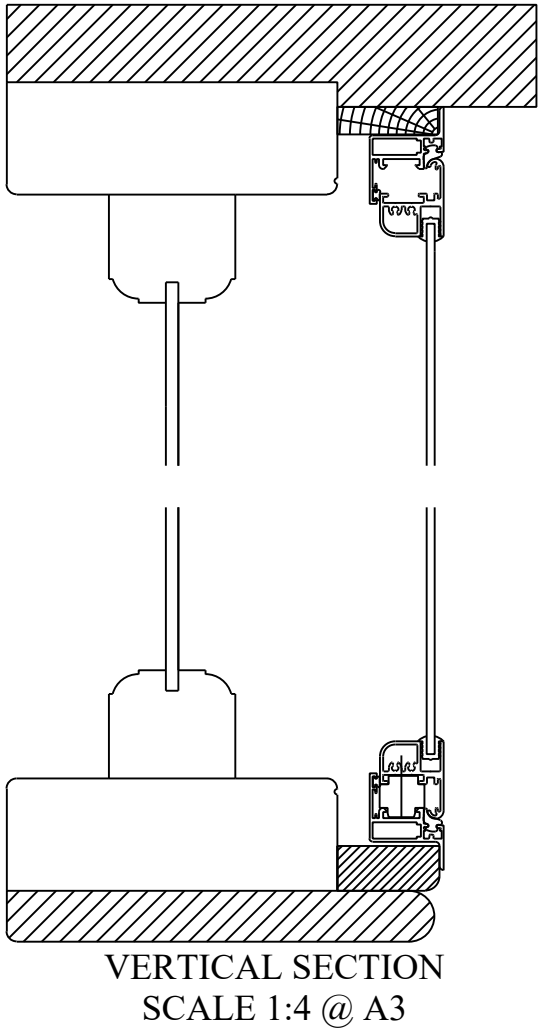

Series 45 SHC

Client: Strobel




Site: 5 Gainsbrough Gardens

DATE
22/10/21
SCALE
1:16/1:4 @ A3
DRAWING No.
C/33802/05/LBC





selectaglaze
ALBAN PARK, HATFIELD ROAD
ST. ALBANS HERTS AL4 0JJ
TEL: 01727 837271
FAX: 01727 844053

All dimensions are in millimetres

EXISTING PRIMARY WINDOW
OPENING GW.07

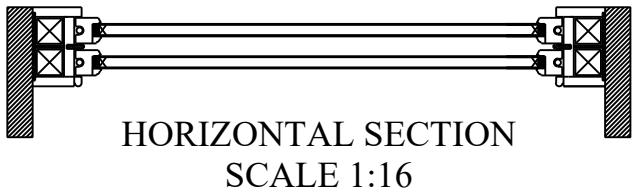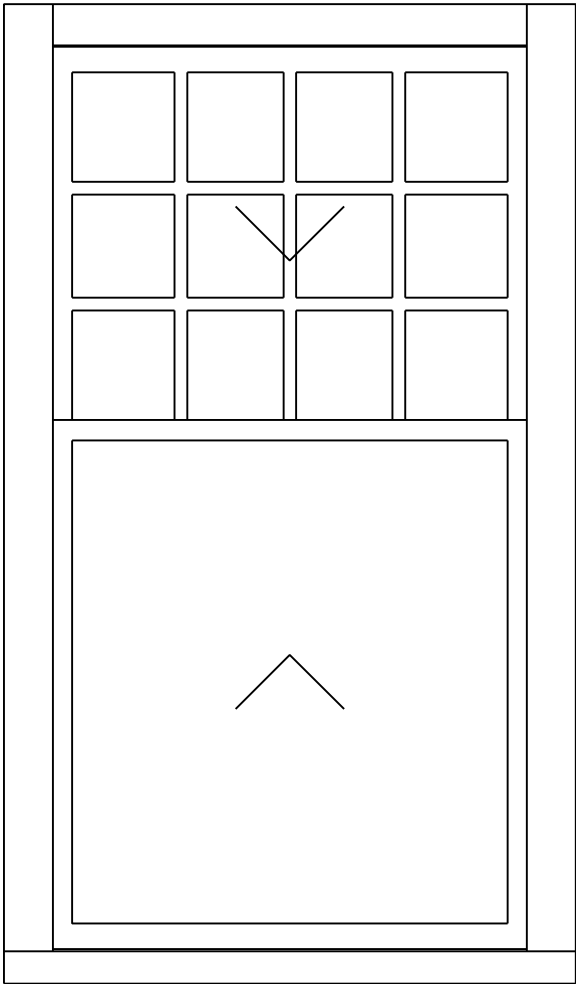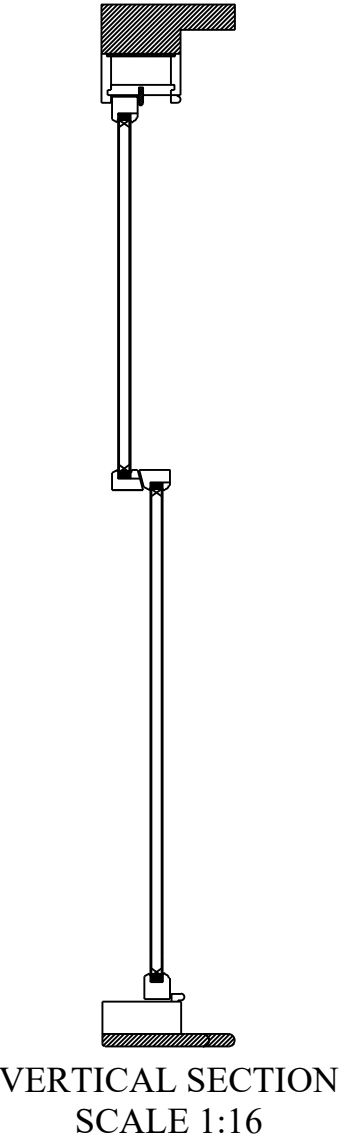

PROPOSED SECONDARY GLAZING
OPENING GW.07

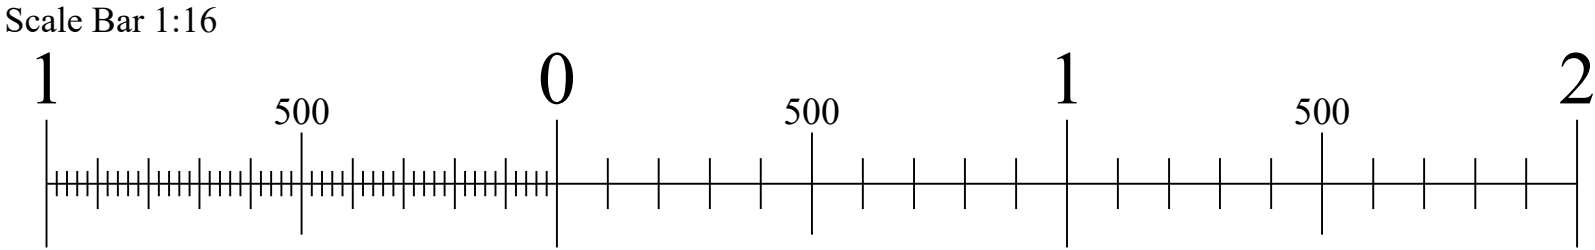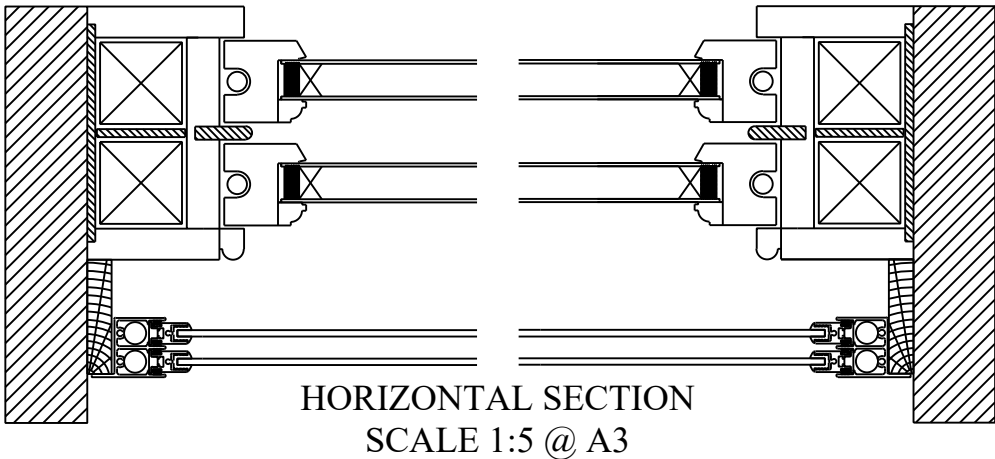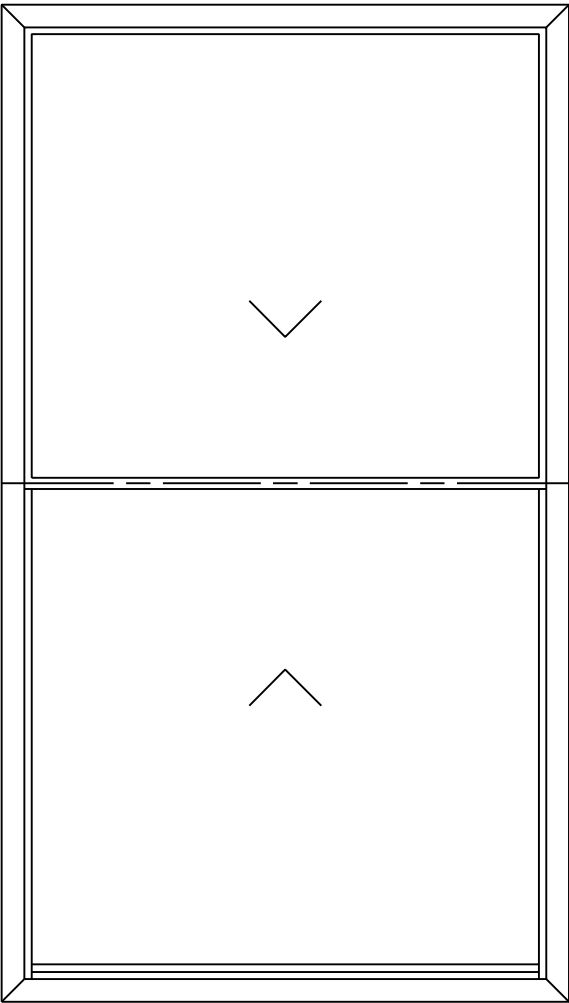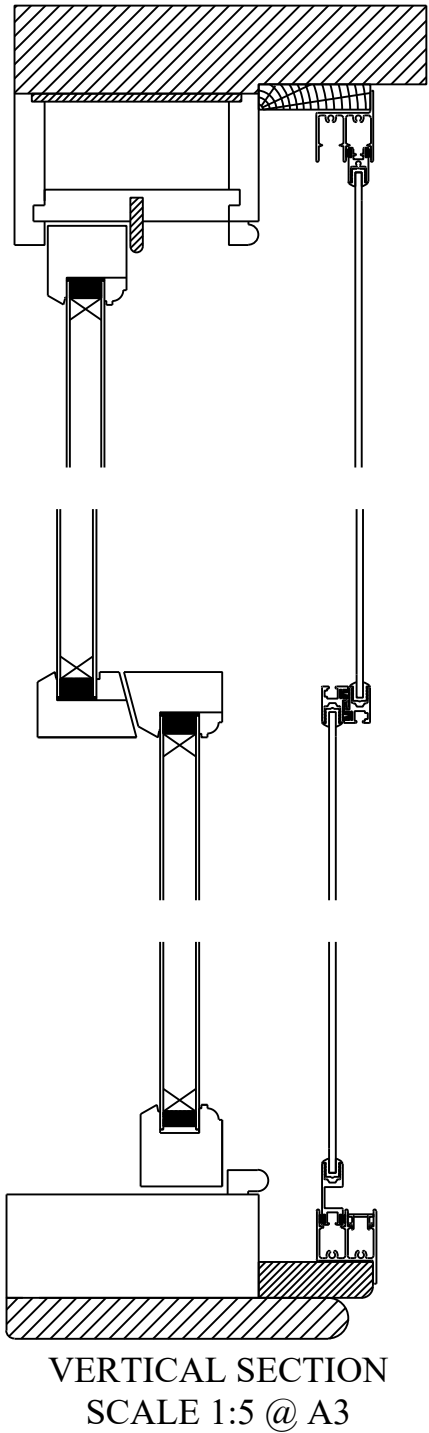

Series 45 SHC

Client: Strobel

Site: 5 Gainsbrough Gardens

DATE
22/10/21

SCALE
1:16/1:5 @ A3

DRAWING No.
C/33802/06/LBC


selectaglaze

ALBAN PARK, HATFIELD ROAD
ST. ALBANS HERTS AL4 0JJ


TEL: 01727 837271
FAX: 01727 844053

All dimensions are in millimetres


EXISTING PRIMARY WINDOW
OPENING GW.08 & GW.09

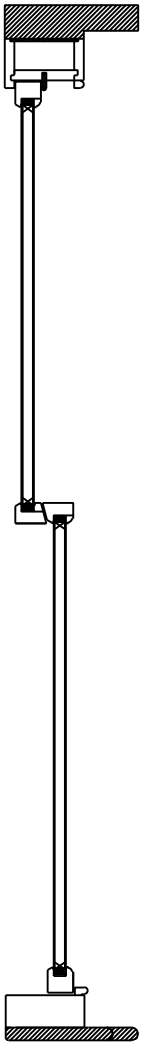

VERTICAL SECTION
SCALE 1:16

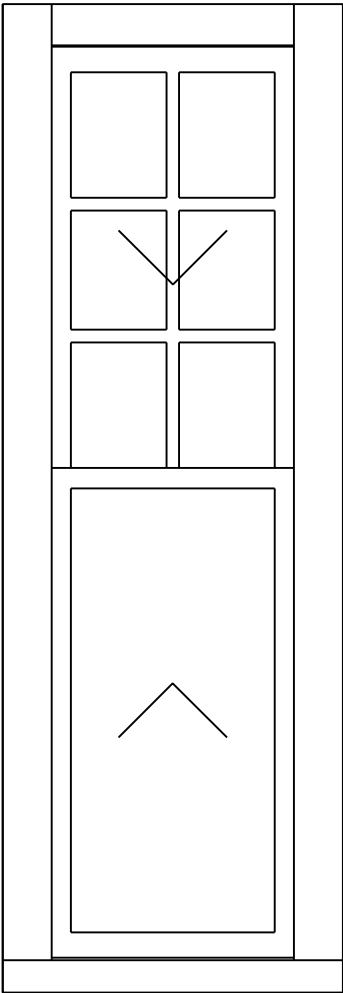


ELEVATION
SOUTH FACING
SCALE 1:16

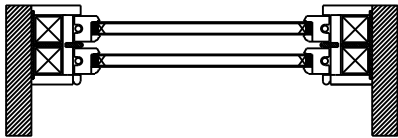


HORIZONTAL SECTION
SCALE 1:16




PROPOSED SECONDARY GLAZING
OPENING GW.08 & GW.09

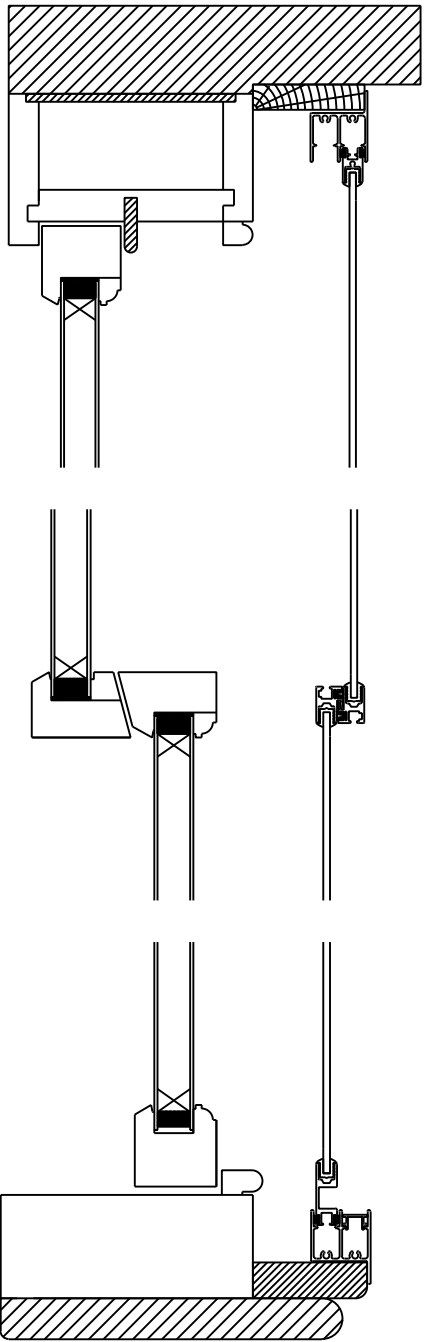

VERTICAL SECTION
SCALE 1:5 @ A3

 


INTERNAL ELEVATION
S20-2VS
SCALE 1:16

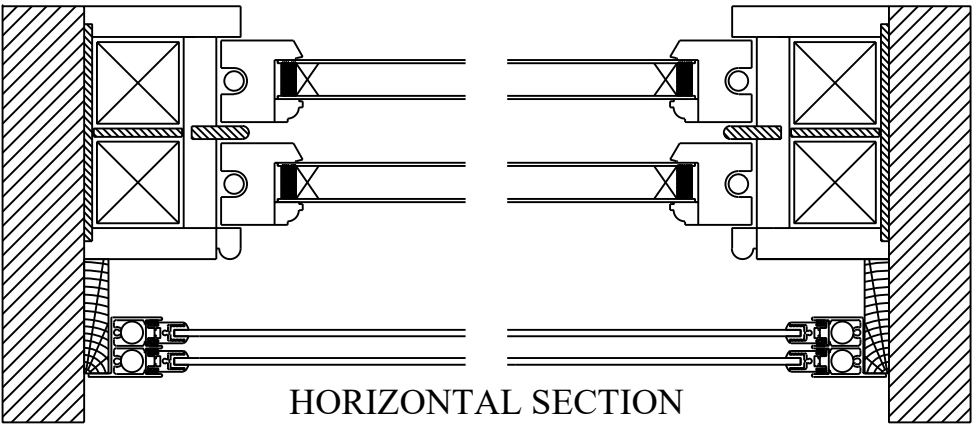

HORIZONTAL SECTION
SCALE 1:5 @ A3

Scale Bar 1:16

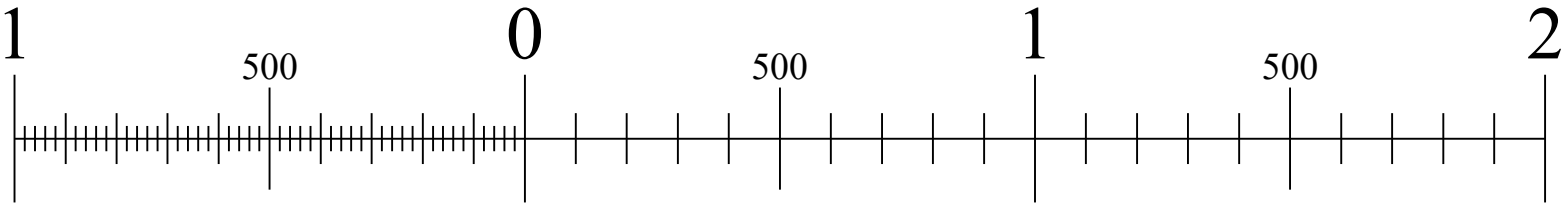

Series 45 SHC

Client: Strobel

Site: 5 Gainsbrough Gardens

DATE
22/10/21

SCALE
1:16/1:5 @ A3

DRAWING No.
C/33802/07/LBC


selectaglaze

ALBAN PARK, HATFIELD ROAD
ST. ALBANS HERTS AL4 0JJ


TEL: 01727 837271
FAX: 01727 844053

All dimensions are in millimetres

EXISTING PRIMARY WINDOW
OPENING GW.10 & GW.11

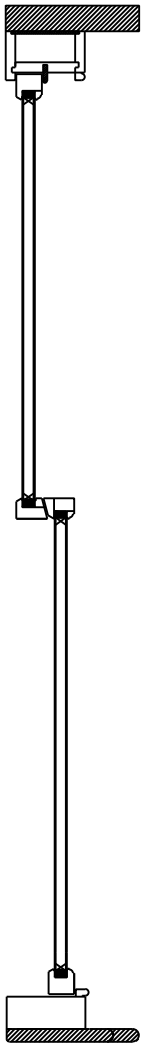

VERTICAL SECTION
SCALE 1:16

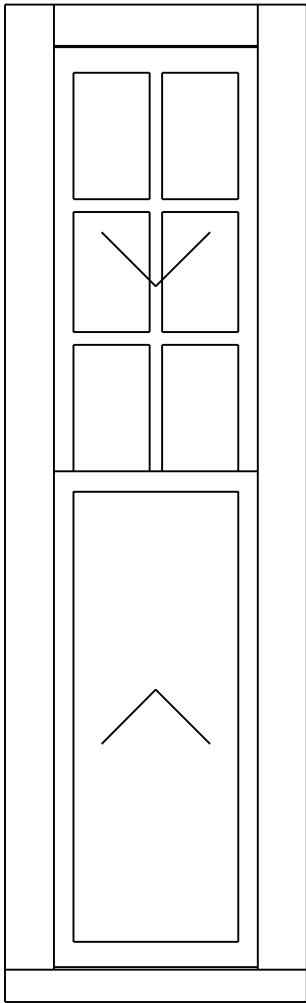


ELEVATION
SOUTH FACING
SCALE 1:16




HORIZONTAL SECTION
SCALE 1:16




PROPOSED SECONDARY GLAZING
OPENING GW.10 & GW.11

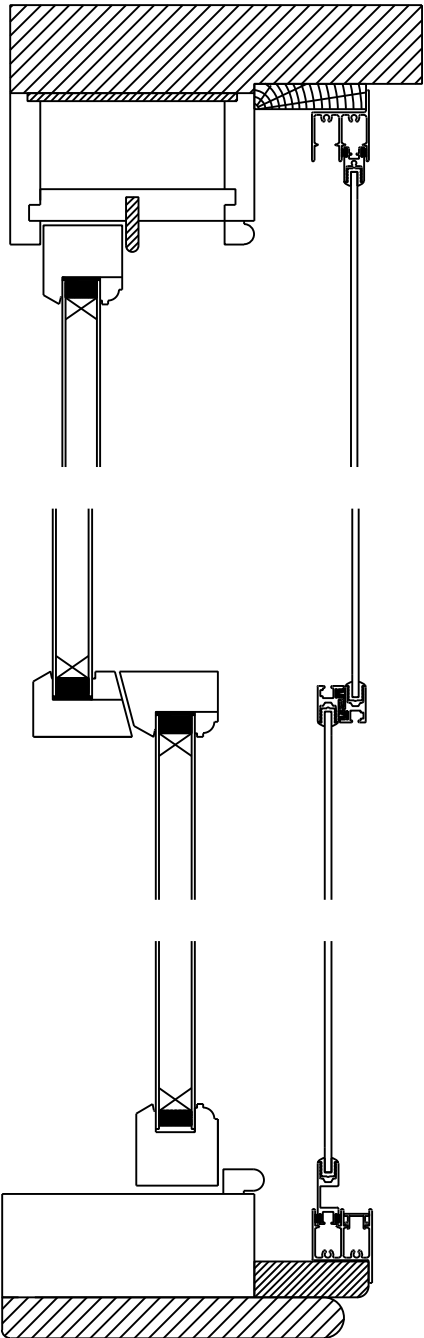

VERTICAL SECTION
SCALE 1:5 @ A3

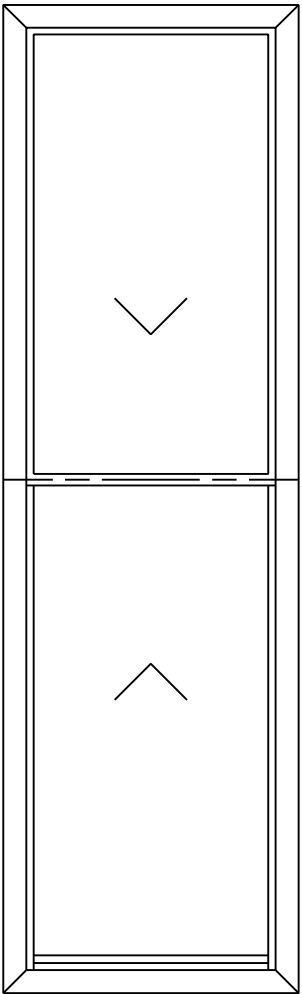


INTERNAL ELEVATION
S20-2VS
SCALE 1:16

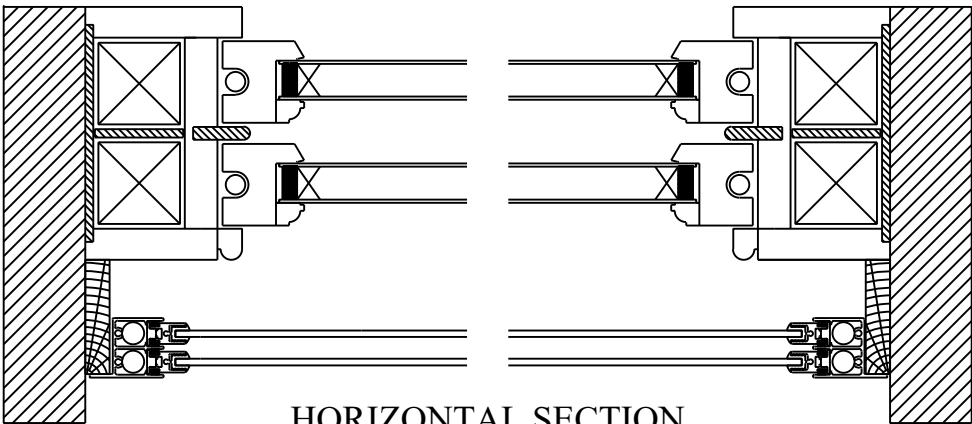

HORIZONTAL SECTION
SCALE 1:5 @ A3

Scale Bar 1:16

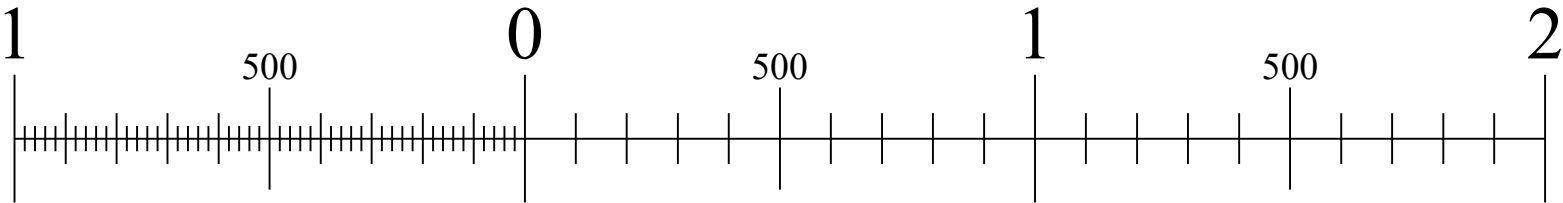

Series 45 SHC

Client: Strobel

Site: 5 Gainsbrough Gardens

DATE
22/10/21

SCALE
1:16/1:5 @ A3

DRAWING No.
C/33802/08/LBC




selectaglaze

ALBAN PARK, HATFIELD ROAD
ST. ALBANS HERTS AL4 0JJ





TEL: 01727 837271
FAX: 01727 844053

All dimensions are in millimetres

EXISTING PRIMARY WINDOW
OPENING GW.12 & GW.13

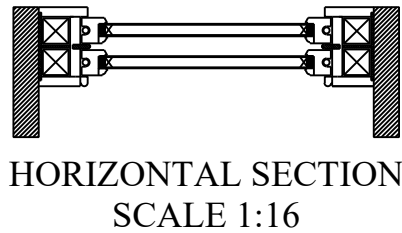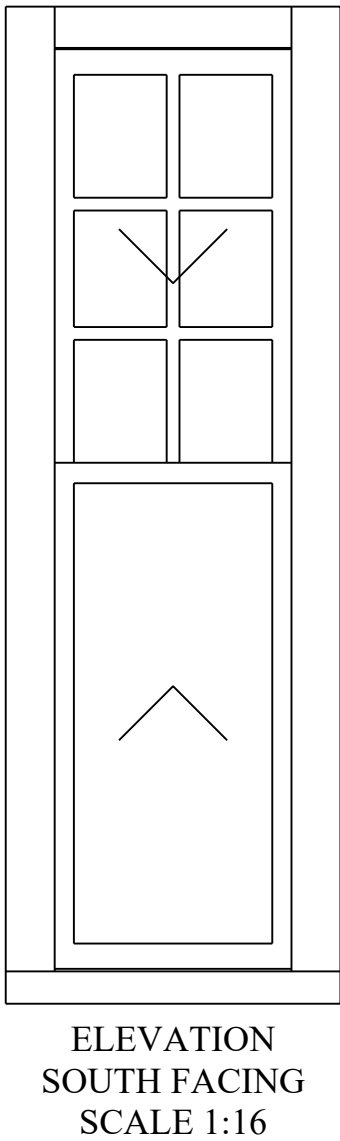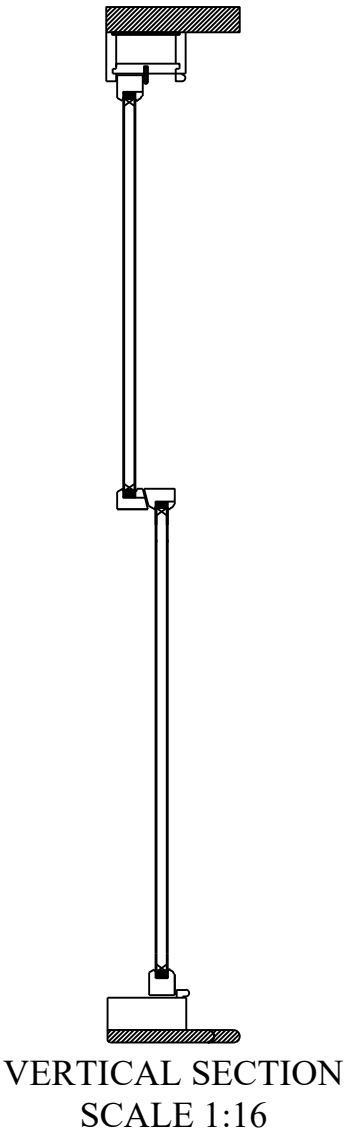

PROPOSED SECONDARY GLAZING
OPENING GW.12 & GW.13

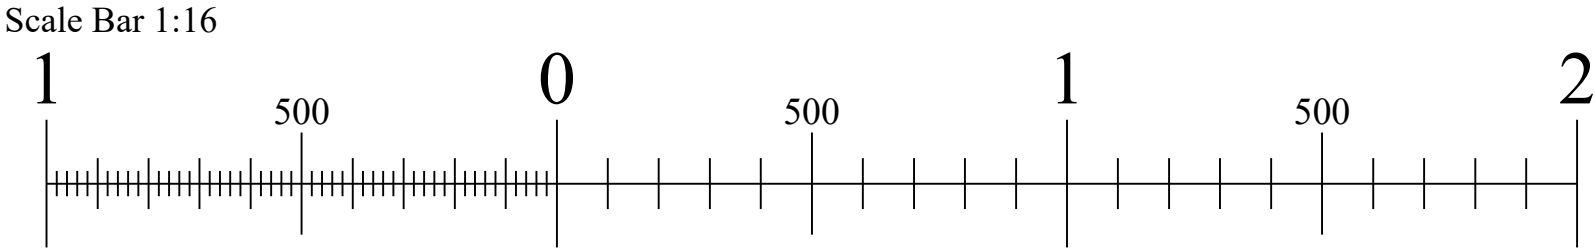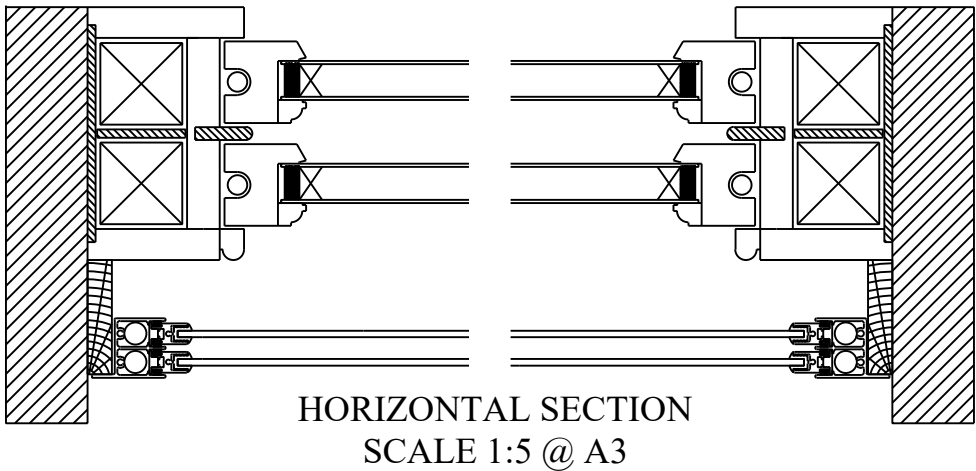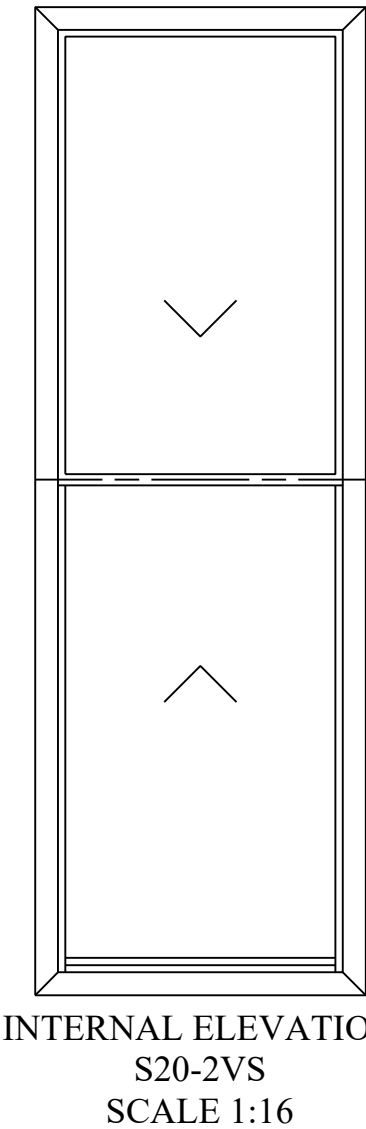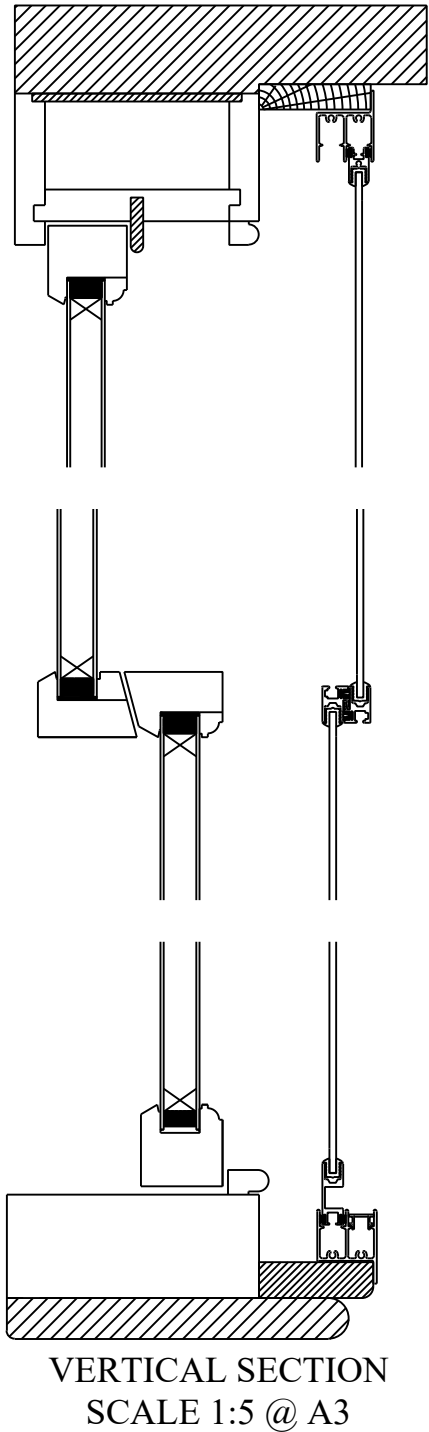

Series 45 SHC

Client: Strobel

Site: 5 Gainsbrough Gardens

DATE
22/10/21

SCALE
1:16/1:5 @ A3

DRAWING No.
C/33802/09/LBC

selectaglaze

ALBAN PARK, HATFIELD ROAD
ST. ALBANS HERTS AL4 0JJ

TEL: 01727 837271
FAX: 01727 844053