

## PROPOSED 1:50

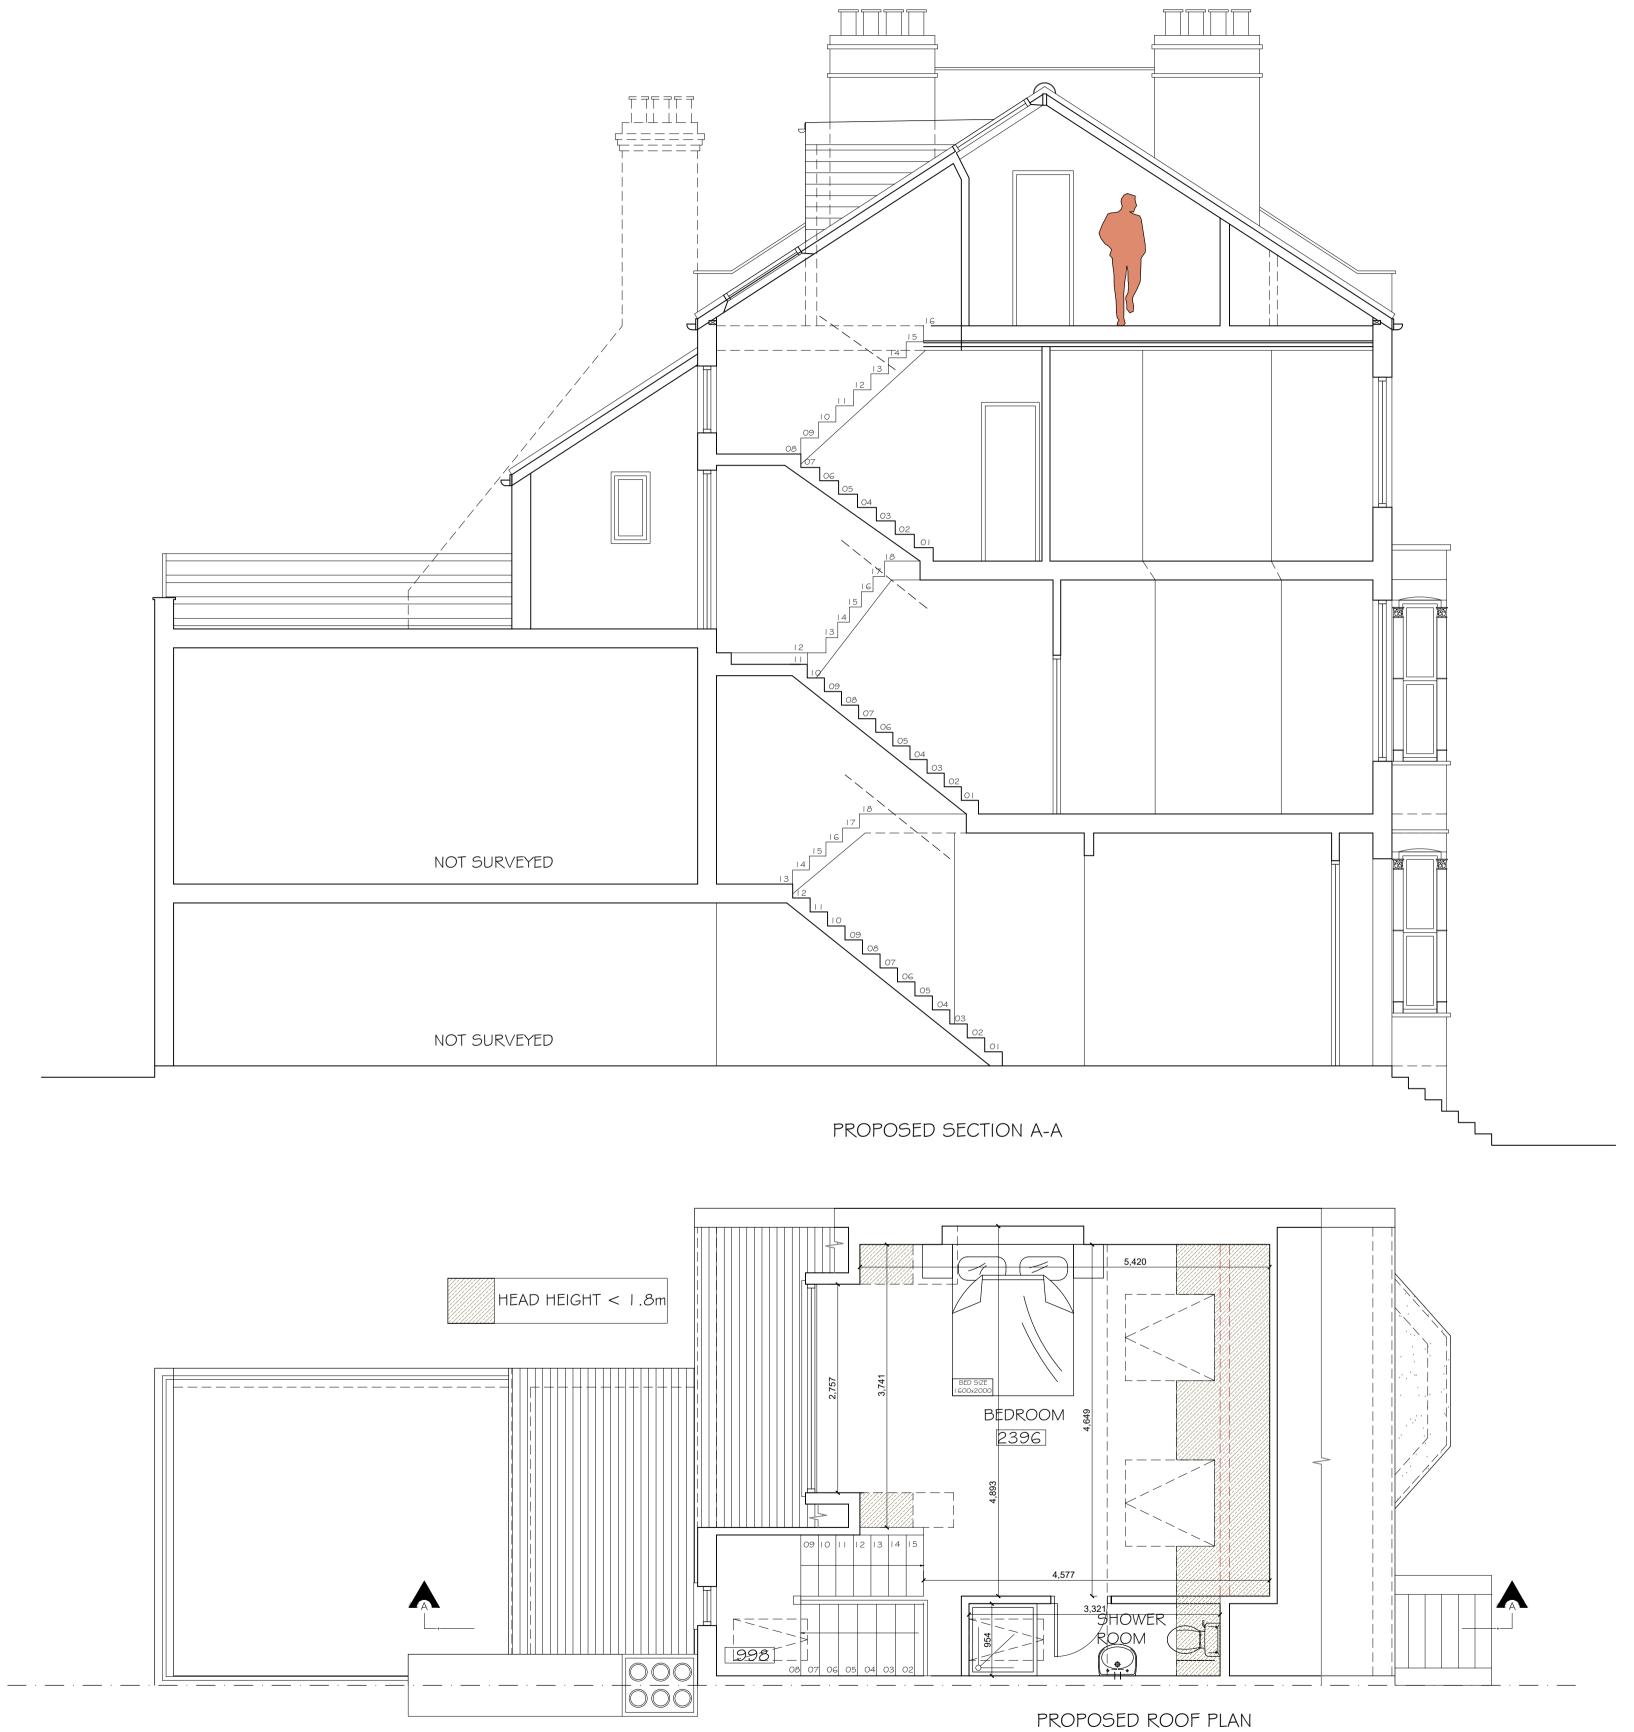

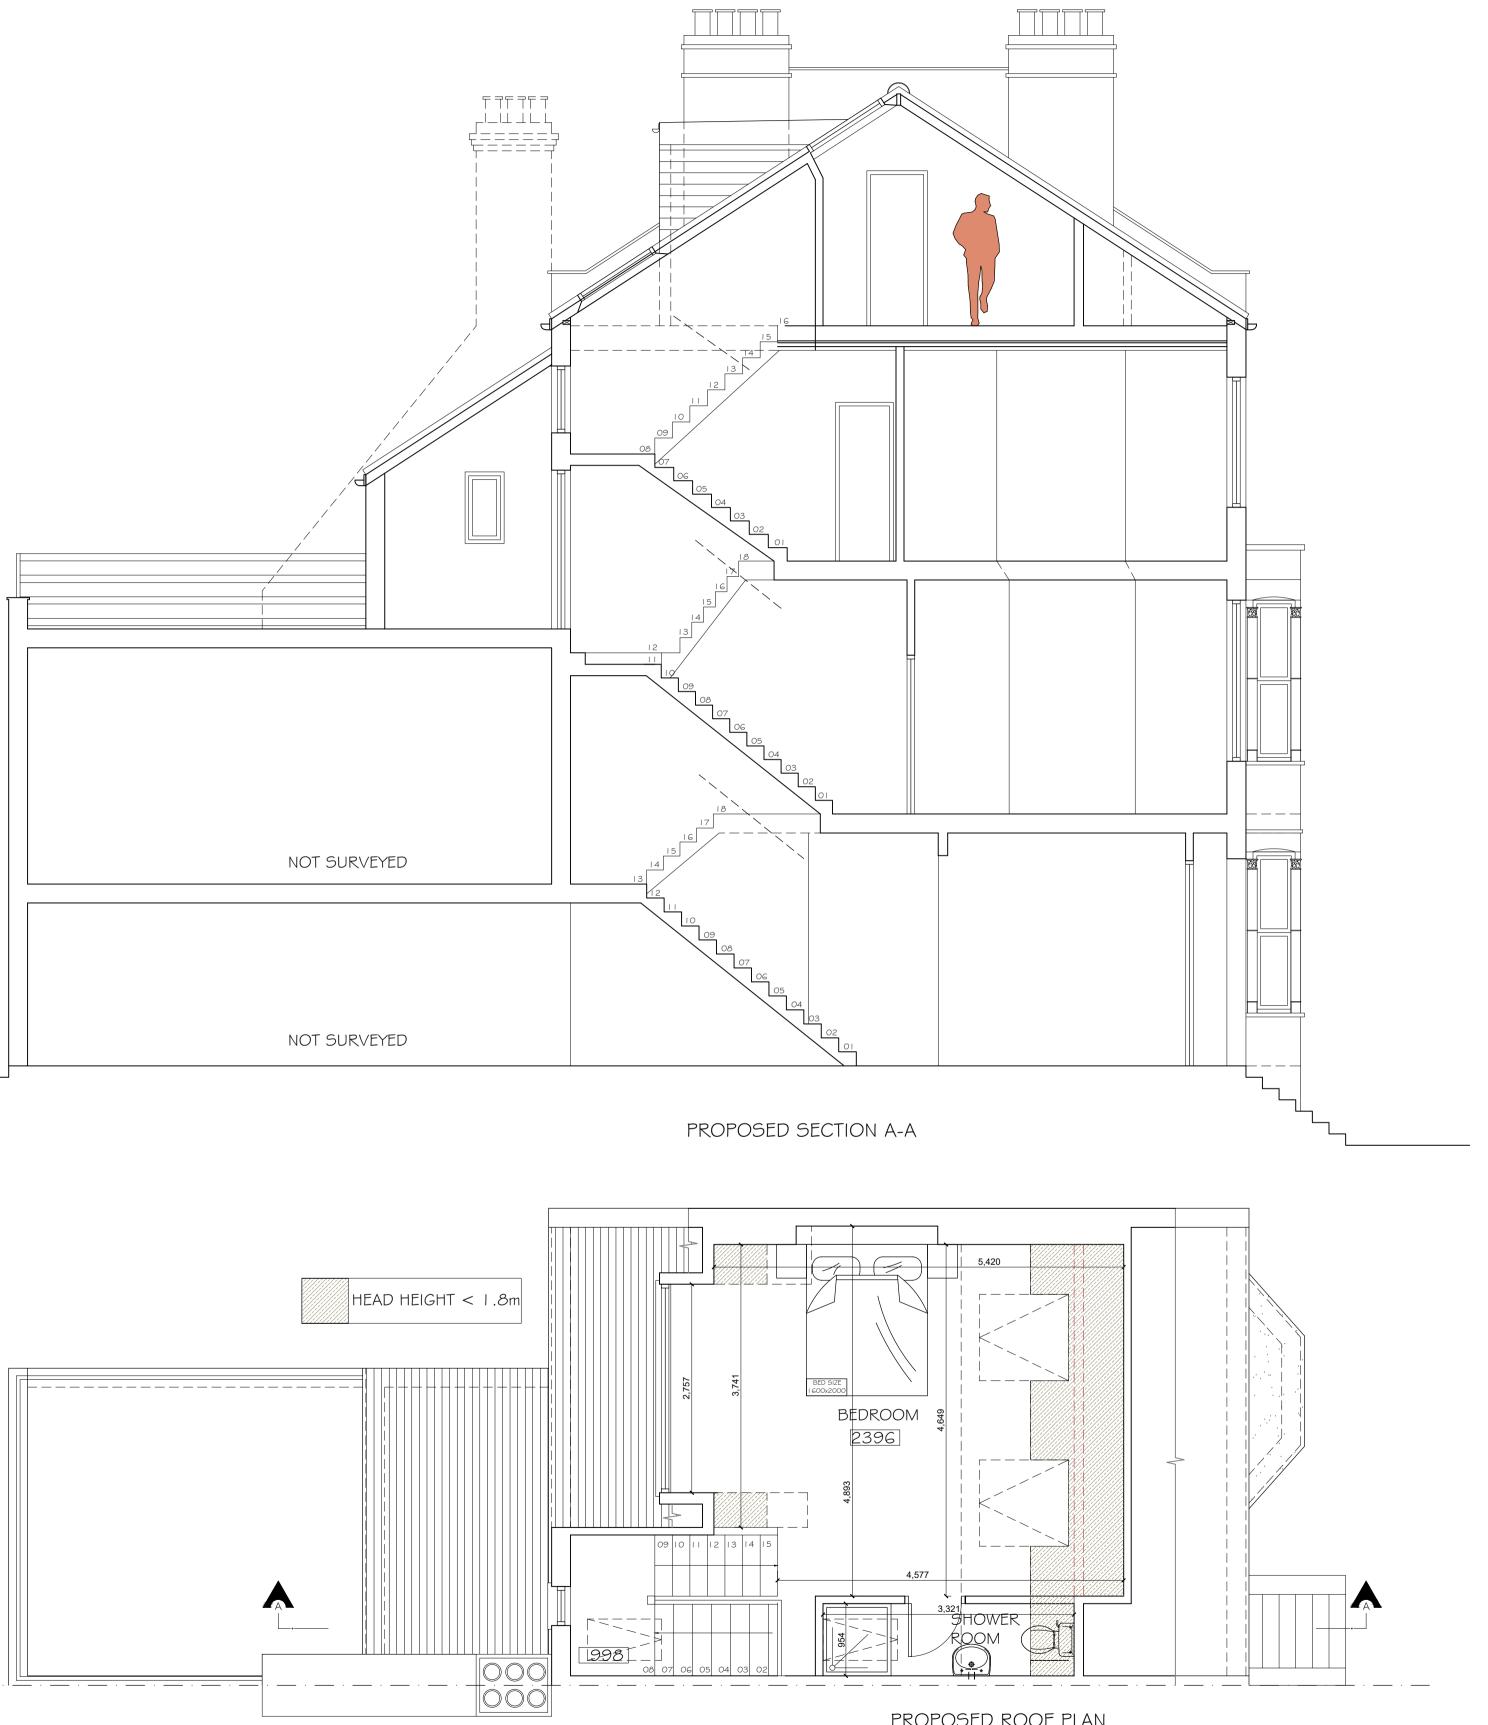

Copyright C Studio 136 Architects Ltd This drawing which is the property of Studio 136 Architects Ltd is the subject of Intellectual Property Rights including copyright and design right and shall not be reproduced, copied, loaned or submitted to any other party without the written consent of Studio 136 Architects Ltd.

This drawing is not to be scaled. Only figured dimensions to be taken. Any discrepencies to be reported to the Studio 136 Architects prior to setting out or ordering of any materials

