


DO NOT SCALE FROM THIS DRAWING. THE AUTHOR OF THIS DRAWING TAKES NO RESPONSIBILITY FOR ANY DIMENSIONS OBTAINED BY MEASURING OR SCALING FROM THIS DRAWING AND NO RELIANCE MAY BE PLACED ON SUCH DIMENSIONS. ALL DIMENSIONS MUST BE CHECKED AND VERIFIED ON SITE BY THE CONTRACTOR BEFORE COMMENCING ANY WORK OR PRODUCING DRAWINGS. THE FRUITFUL DESIGN CONSULTANCY LTD. (HEREAFTER REFERRED TO AS FRUITFUL) MUST BE NOTIFIED IMMEDIATELY OF ANY ERRORS OR DISCREPANCIES PRIOR TO THE COMMENCEMENT OF WORK.

THIS DRAWING AND ALL INFORMATION CONTAINED WITHIN IS THE SOLE PROPERTY OF FRUITFUL AND MAY NOT BE REPRODUCED IN WHOLE OR PART WITHOUT WRITTEN PERMISSION. WHERE FRUITFUL HAS PRODUCED DESIGNS FOR THE CLIENT RELATED TO THE INTERIOR OR EXTERIOR OF A PARTICULAR PROPERTY, AND THE CLIENT HAVING PAID THE DESIGN FEES THEREFORE IN FULL, THEN FRUITFUL GRANTS TO THE CLIENT A PERSONAL NON-EXCLUSIVE NON-ASSIGNABLE LICENCE TO USE SUCH DESIGN FOR THAT PARTICULAR PROPERTY ONLY.

REV	DESCRIPTION	DATE	BY
A	EXISTING SHOPFRONT RETAINED AND REDECORATED	05/01/2022	JMO
B	ILLUMINATION LEVEL TO SIGNAGE REDUCED	06/01/2022	JMO



1 PROPOSED SHOPFRONT
 SCALE 1:25 @ A1

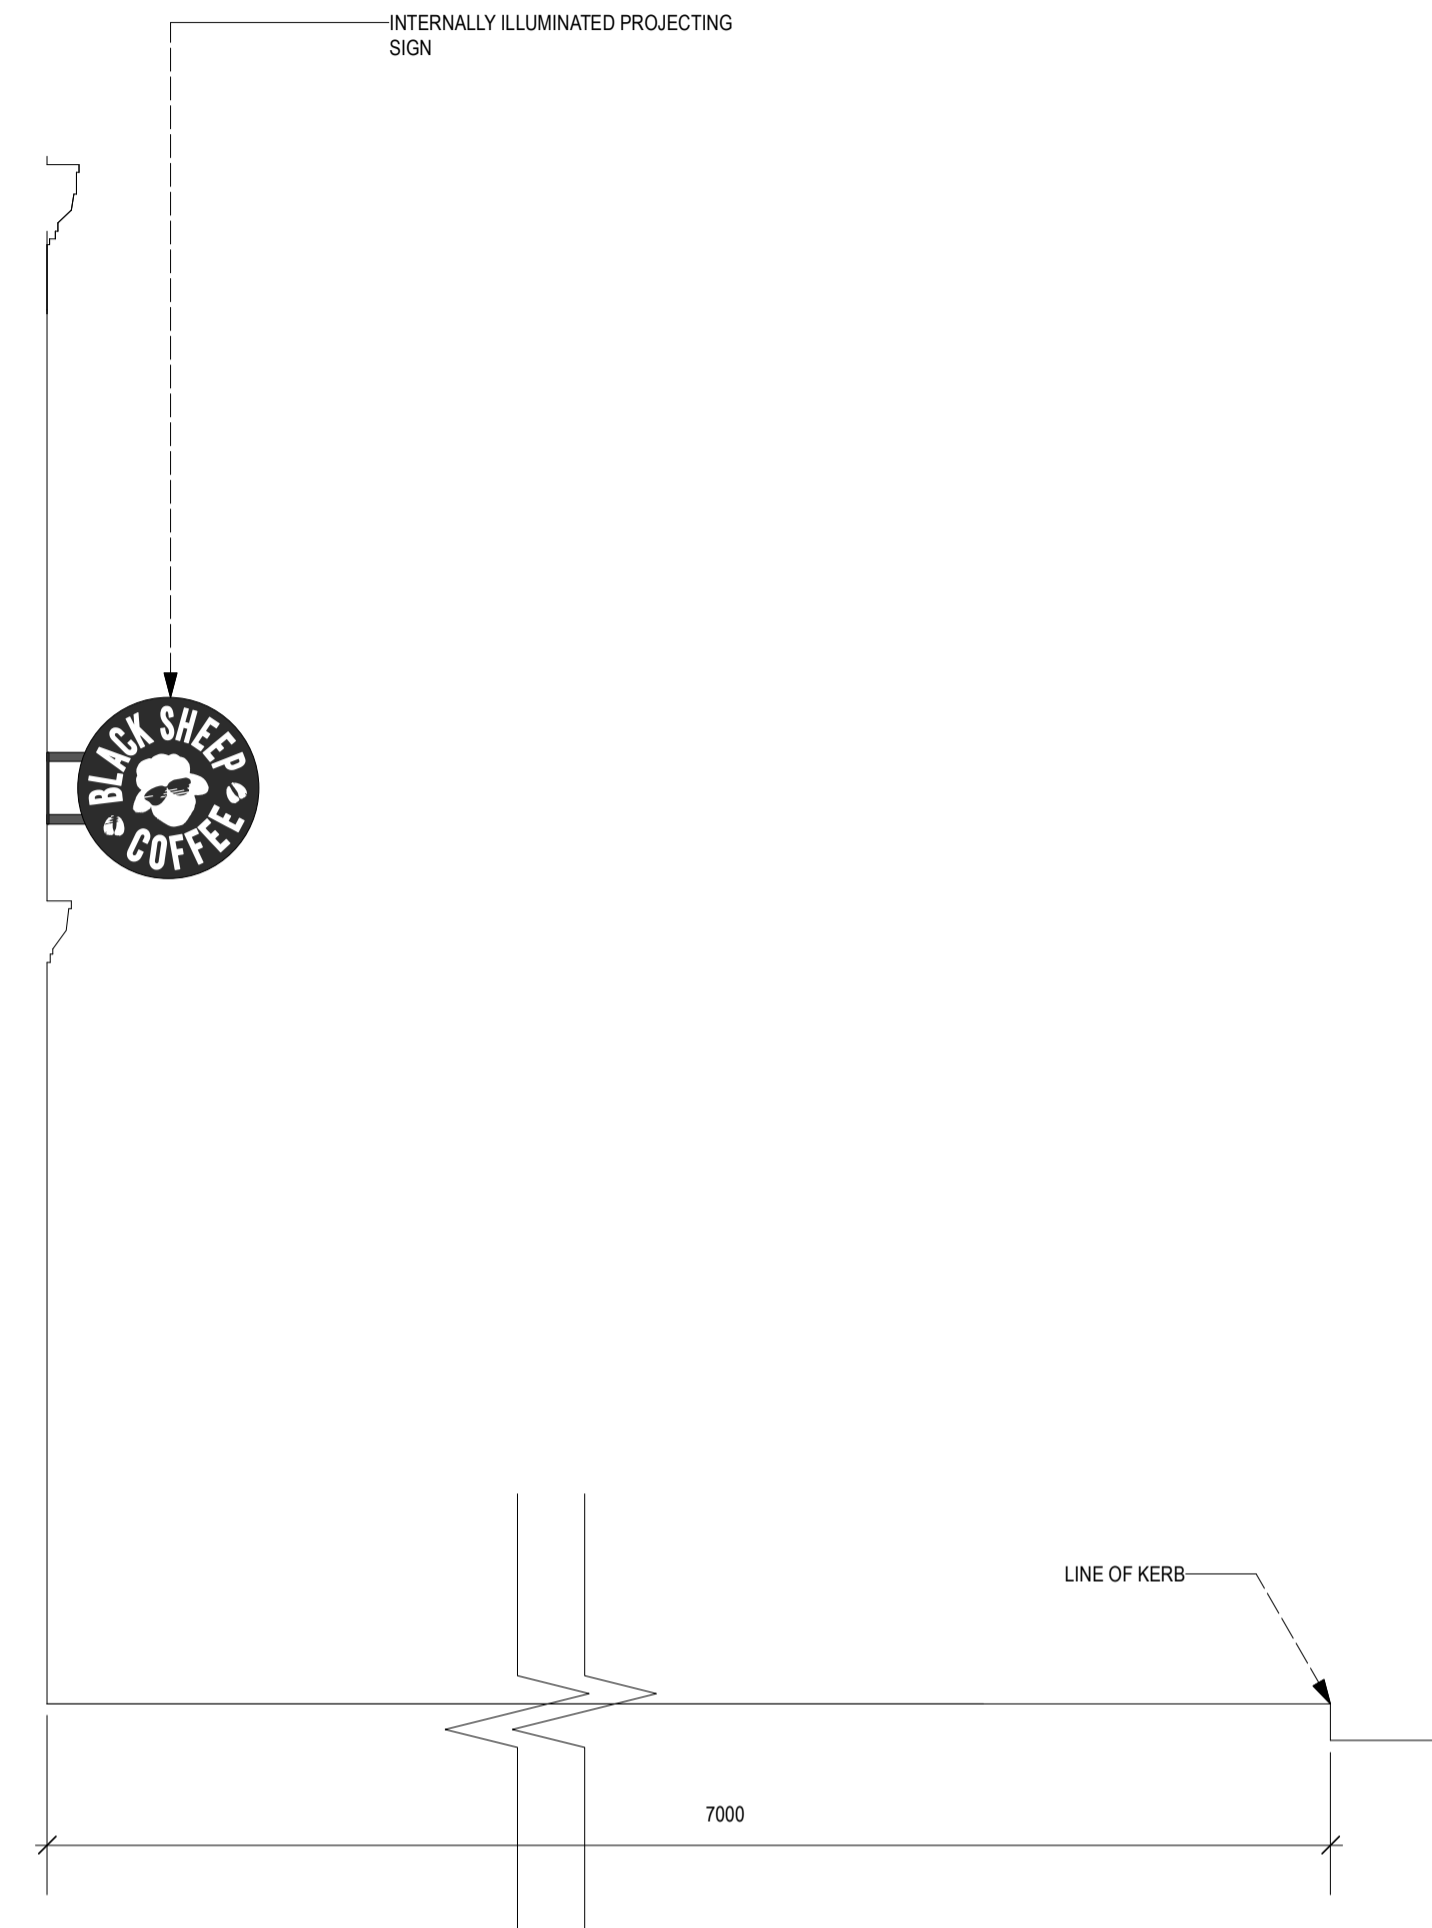

2 PROPOSED SECTION INDICATING PROJECTING SIGN
 SCALE 1:25 @ A1

ISSUE	REASON	DATE
-------	--------	------



4 PHOTOGRAPH - REFERENCE IMAGE - FASCIA PANEL
 NOT TO SCALE

CLIENT
 CONILON LTD



PROJECT
 119 KINGSWAY
 LONDON
 WC2B 6PP

DRAWING TITLE
 Shopfront - Proposed

PROJECT ID.
 BSC.705

DRAWN BY
 JMO

SCALE
 1:25

DATE
 AUG '21

DRAWING NO.
 201

REVISION
 B