

ARCHITECTS

SILO ARCHITECTURE

Lee Loeffler Ltd.
 Studio 4, 5 Thurloe Square
 London SW7 2TA
 T: +44 (0)20 3290 7809
 M: +44 (0)79 8647 9374

NOTES

Check all relevant dimensions, lines and levels on site before proceeding with the work. Take site dimensions for fabrication of joinery and other fittings. Prefer larger scale drawings. Refer all discrepancies to the Architect for decision before putting work in hand. Copyright of this drawing and in all work executed from it remains the property of Lee Loeffler Ltd.

REVISION

REV	DATE	DESCRIPTION	BY

KEY

1:100@A3

EXISTING RETAINED

NEW REBUILT

PROJECT

No. Name
 579 HAVERSTOCK HILL

DRAWING STATUS

PLANNING

DRAWING TITLE

PROPOSED SIDE ELEVATION


DRAWING NUMBER

579_01-302

DATE

05/01/2022

PROPOSED SIDE ELEVATION

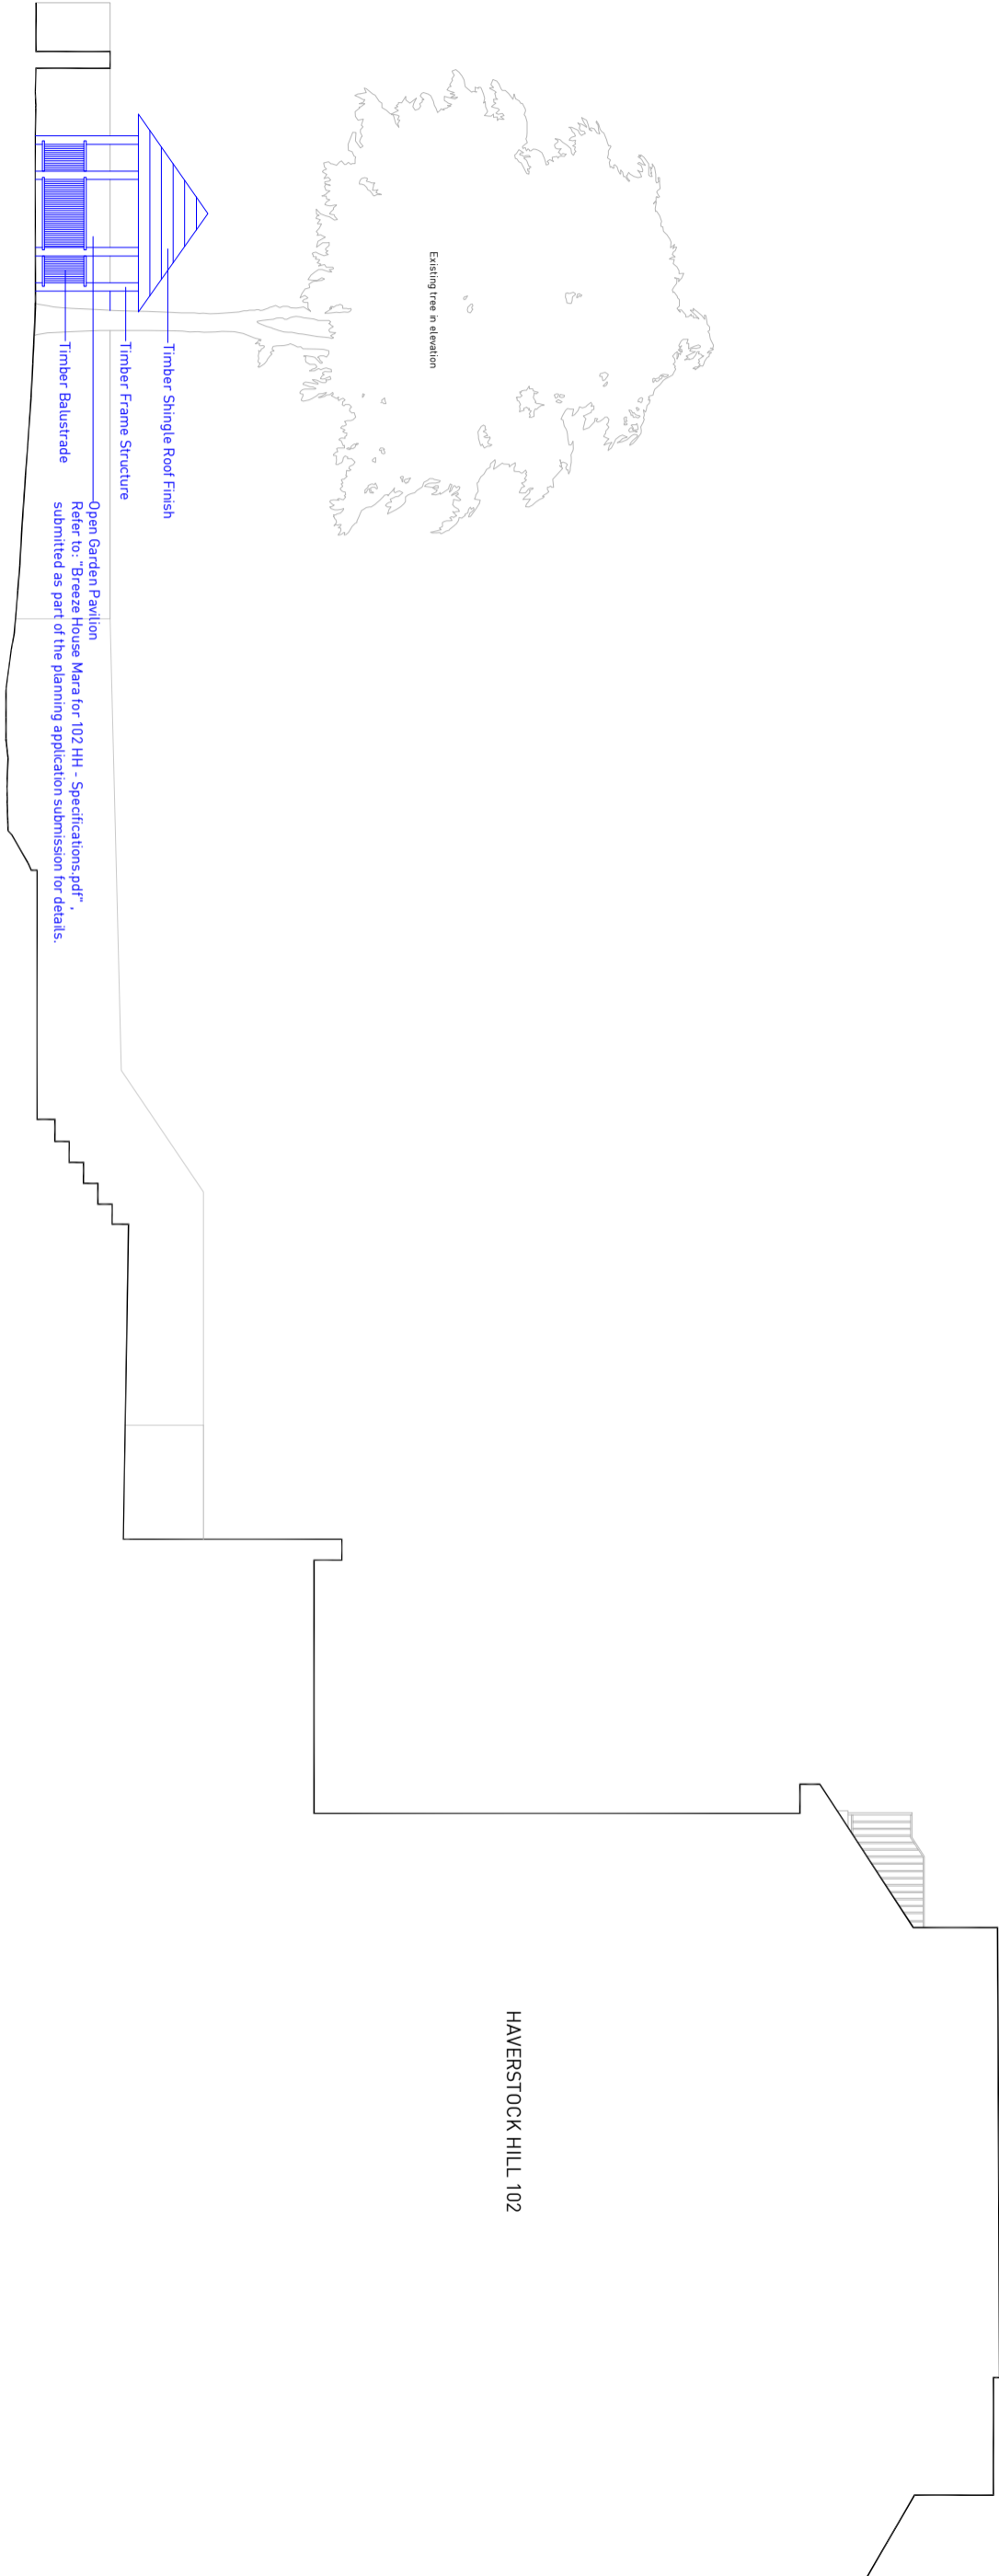

HAVERSTOCK HILL 102