




Existing Garden Area 51.80m²

51.80m² x 50% = 25.90m²

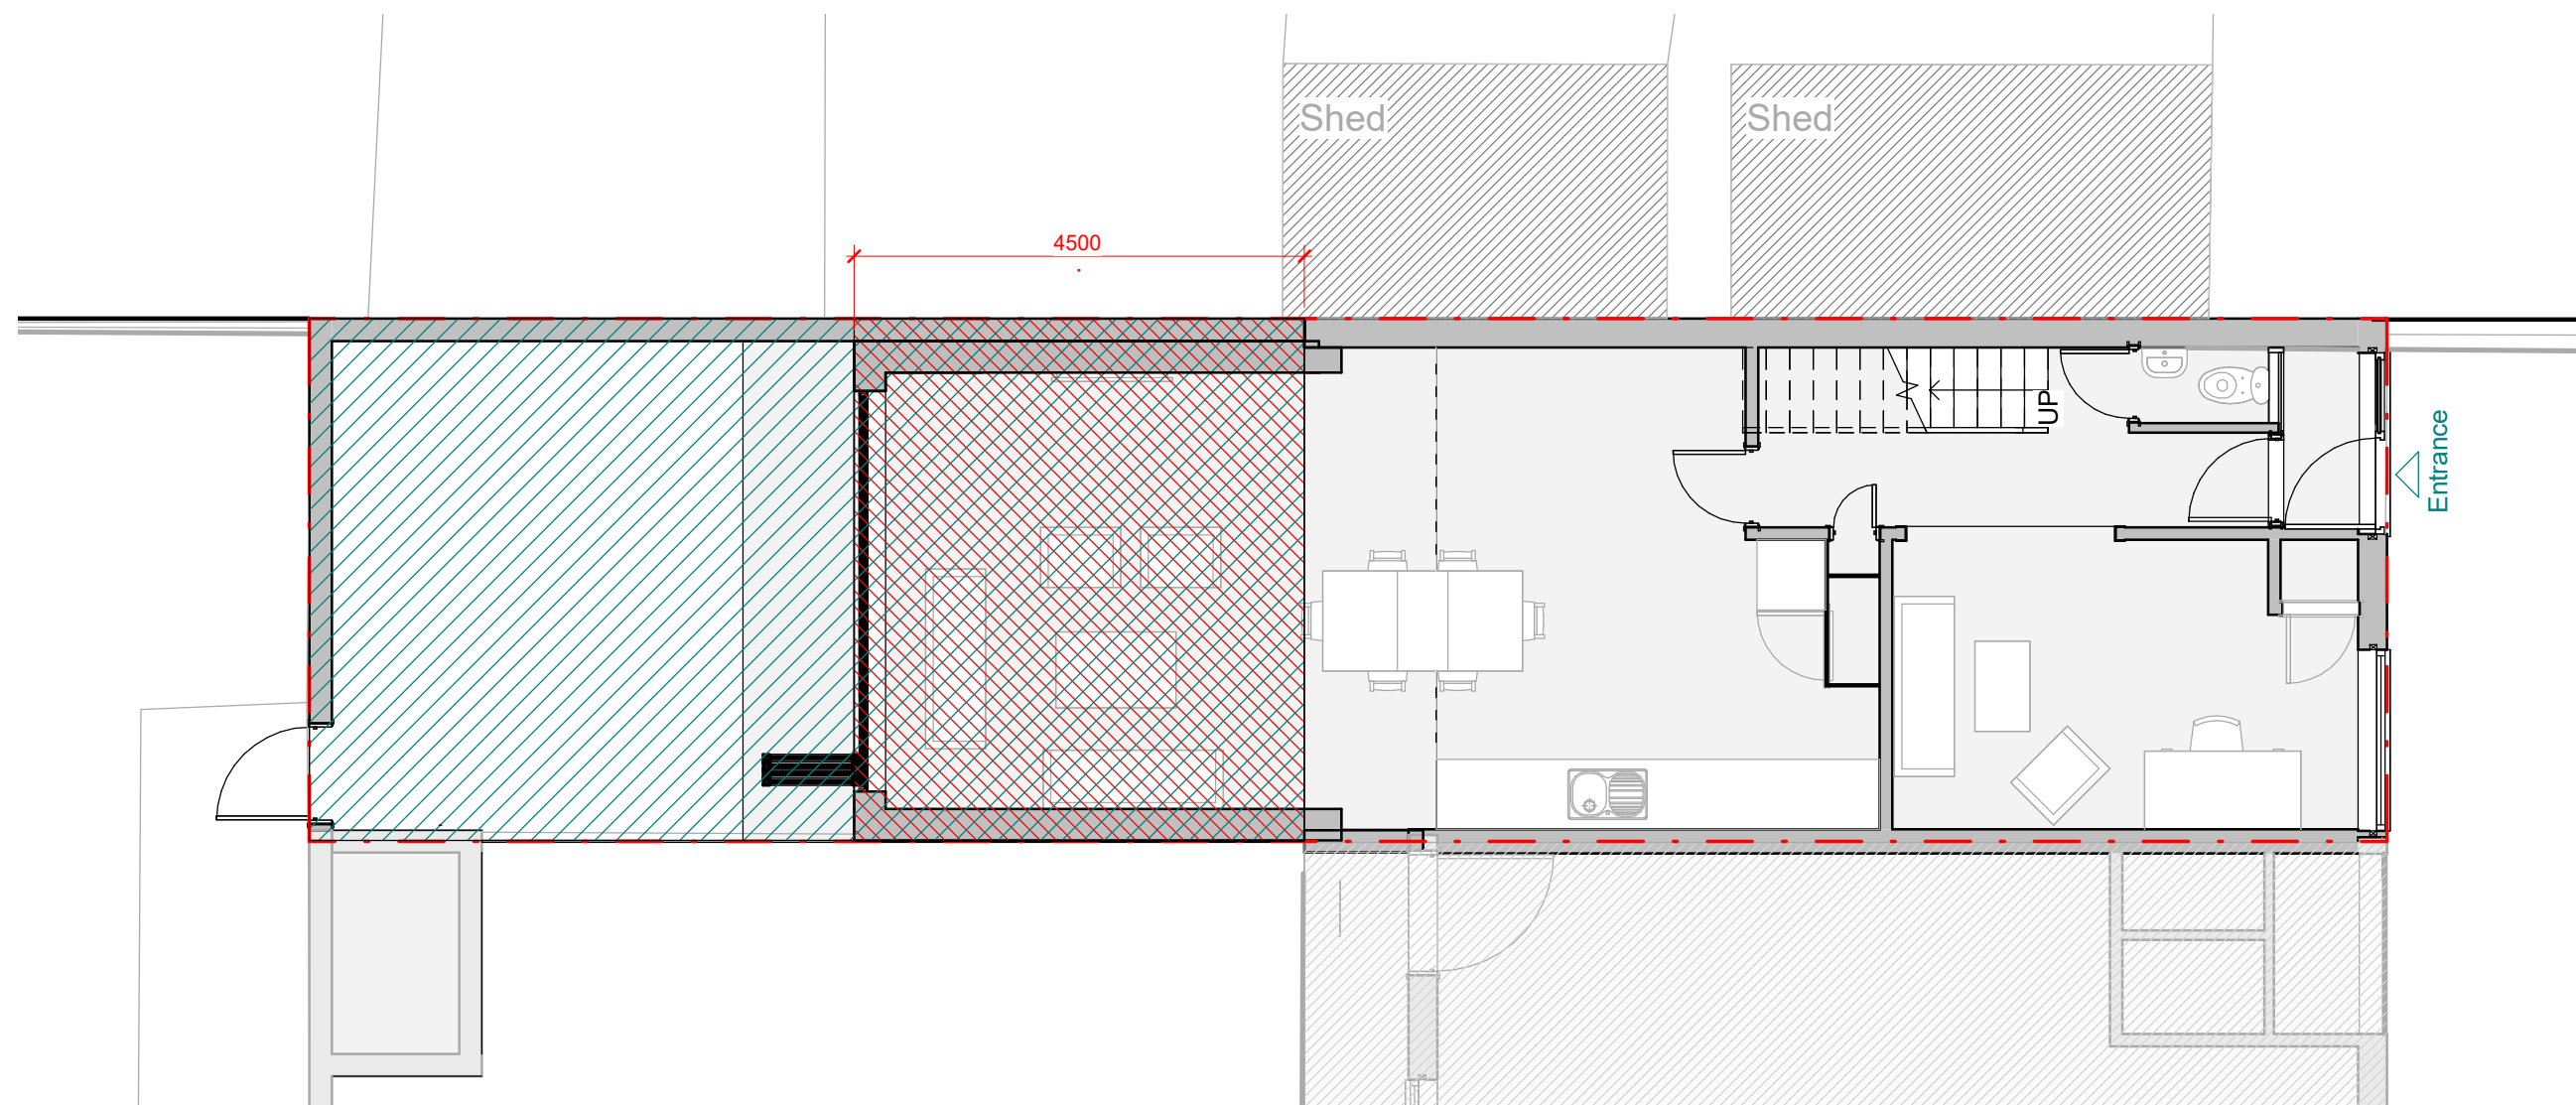

New Proposed Extension 23.55m²

25.90m² < 23.55m²

0 1 2 3 4 5 [m]

RS ARCHITECTS

RIBA 
Chartered Practice
www.rsarchitects.co.uk
info@rsarchitects.co.uk

31 Kenerne Drive
Barnet EN5 2NW
020 8449 5441
074 3250 5238

This drawing is the
property of **RS
Architects** and is not
to be reproduced.

VBMS
11 Marlston Munster Square, London
NW1 3PP


VBMS 1661
1:75 @A3

Proposed Garden Plan - Size of
Extension
November, 2021

SJ
Planning

RS



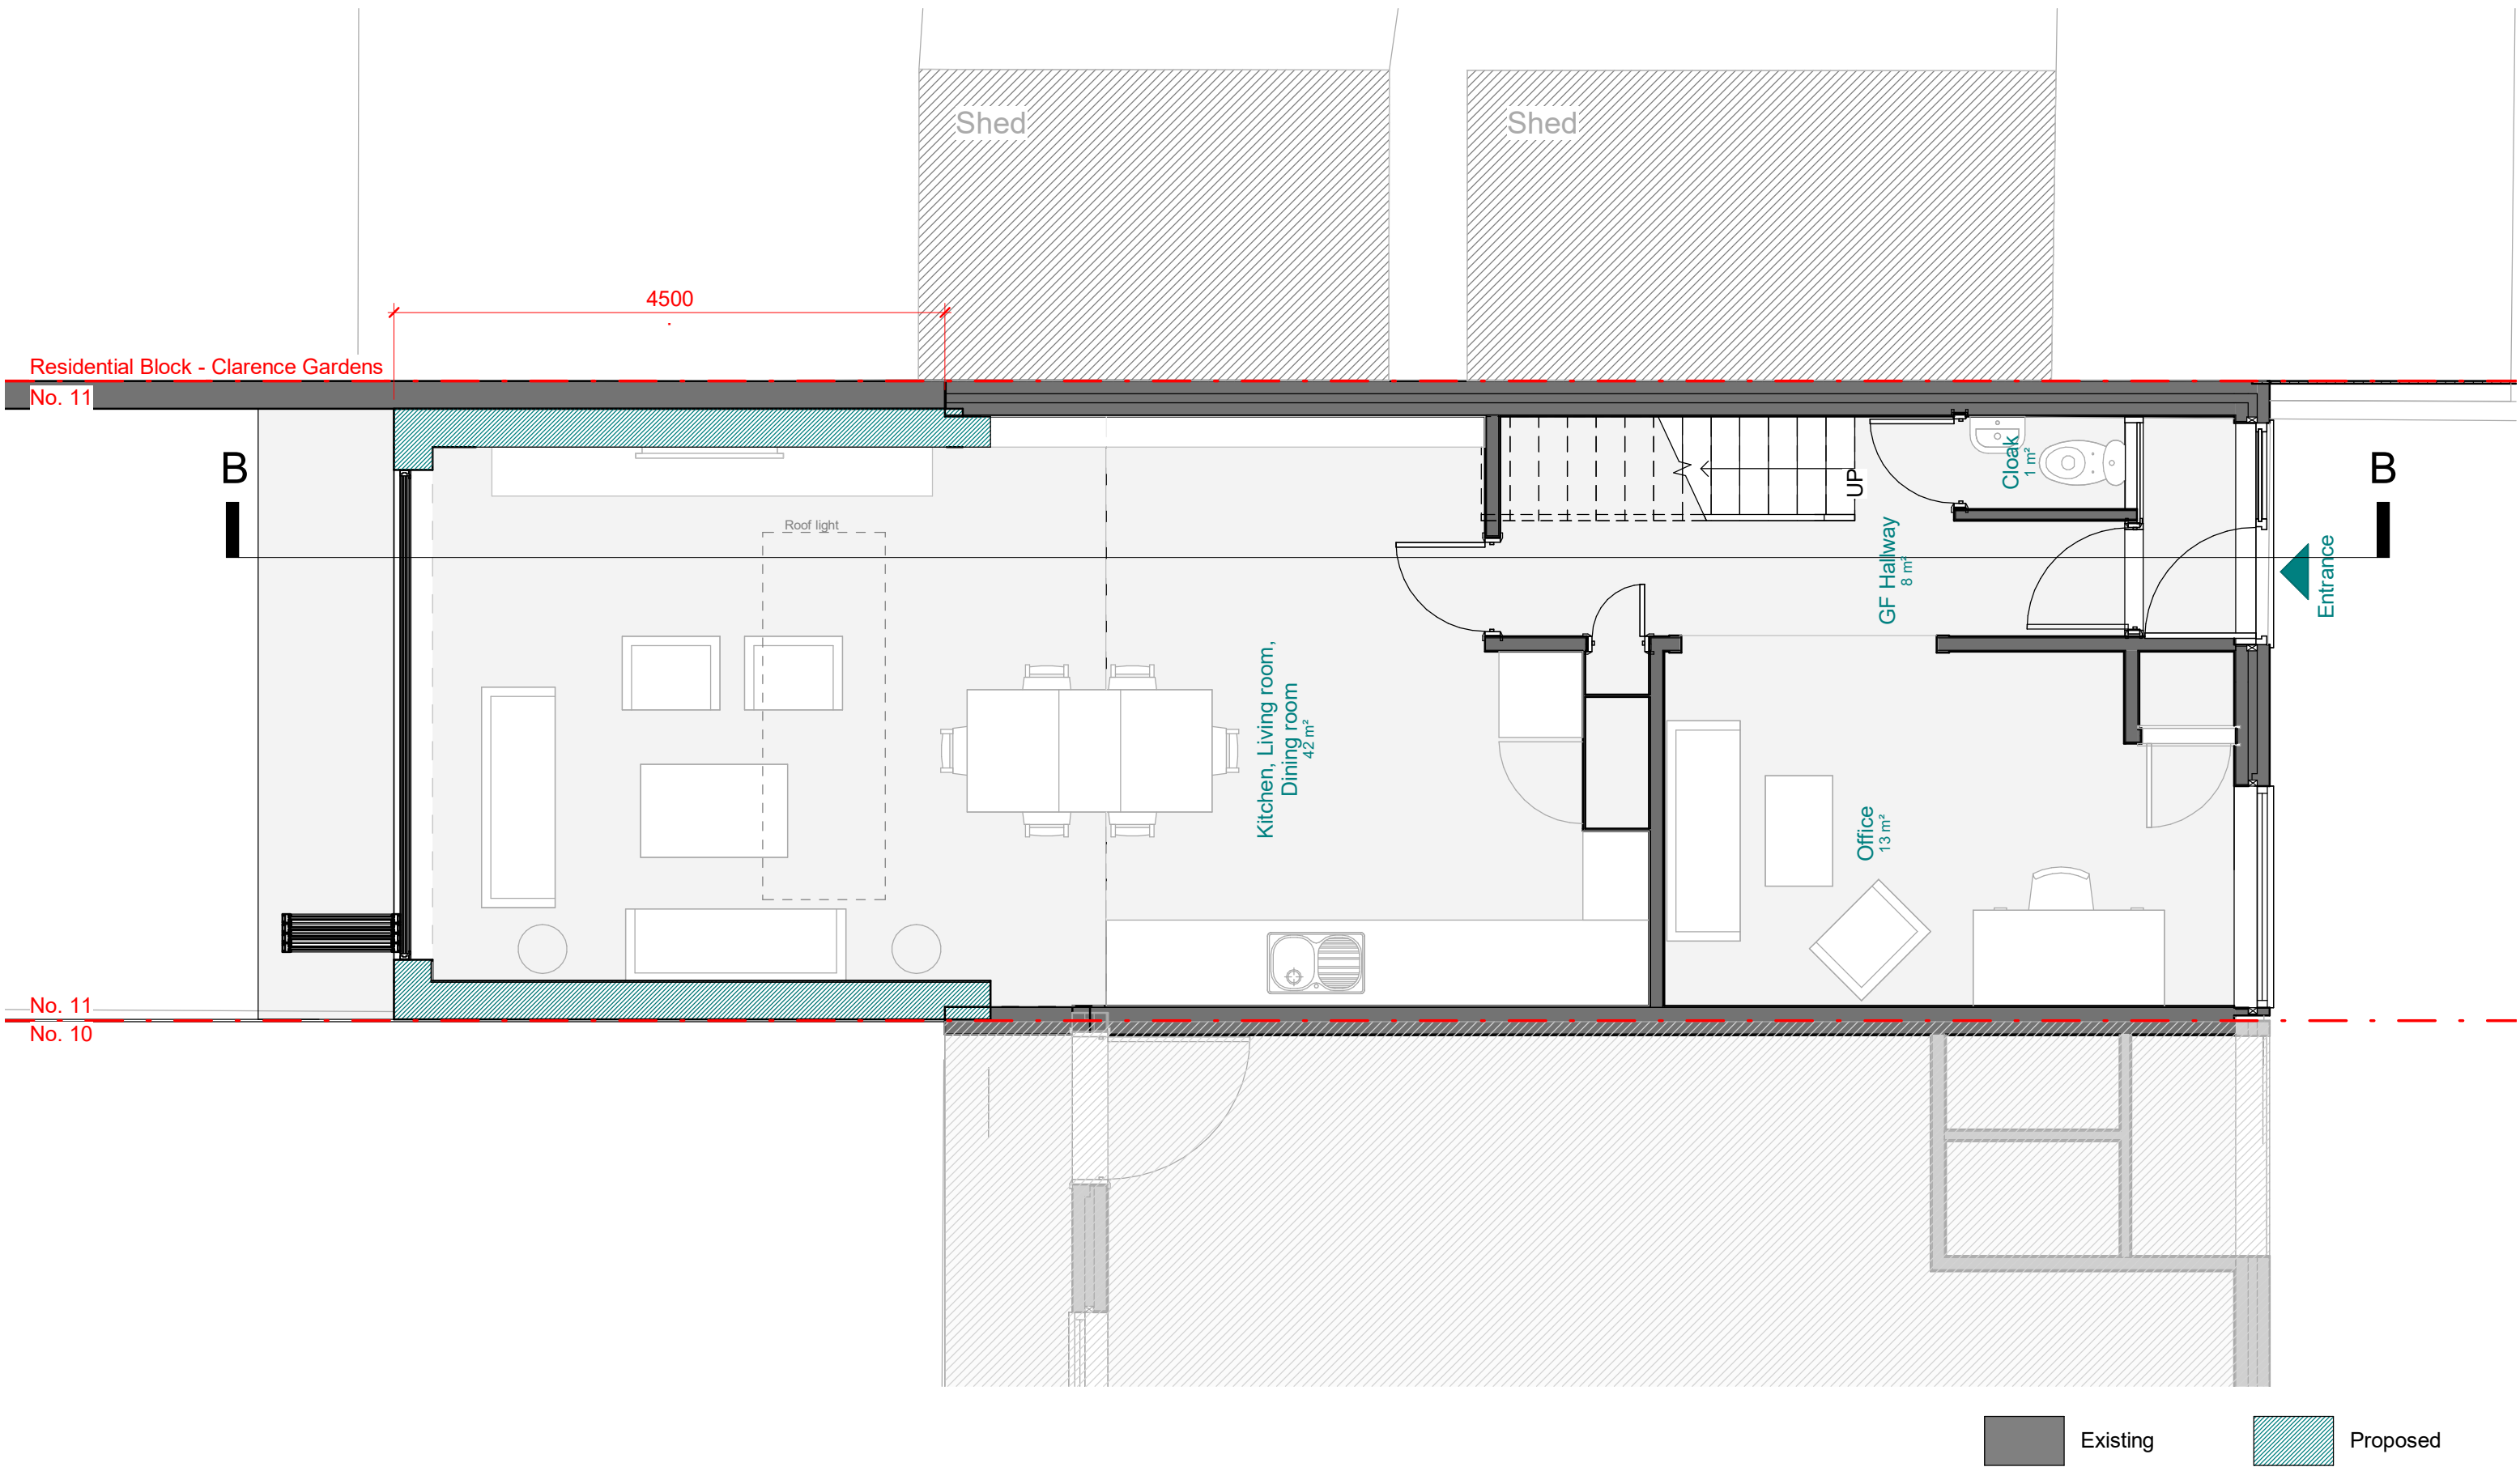

0 1 2 3 [m]

RS ARCHITECTS

RIBA 
Chartered Practice
www.rsarchitects.co.uk
info@rsarchitects.co.uk

31 Kenerne Drive
Barnet EN5 2NW
020 8449 5441
074 3250 5238


This drawing is the
property of **RS
Architects** and is not
to be reproduced.

VBMS
11 Marlston Munster Square, London
NW1 3PP

VBMS 1663 Proposed Ground Floor Plan
1:50 @A3 November, 2021

SJ
Planning


RS

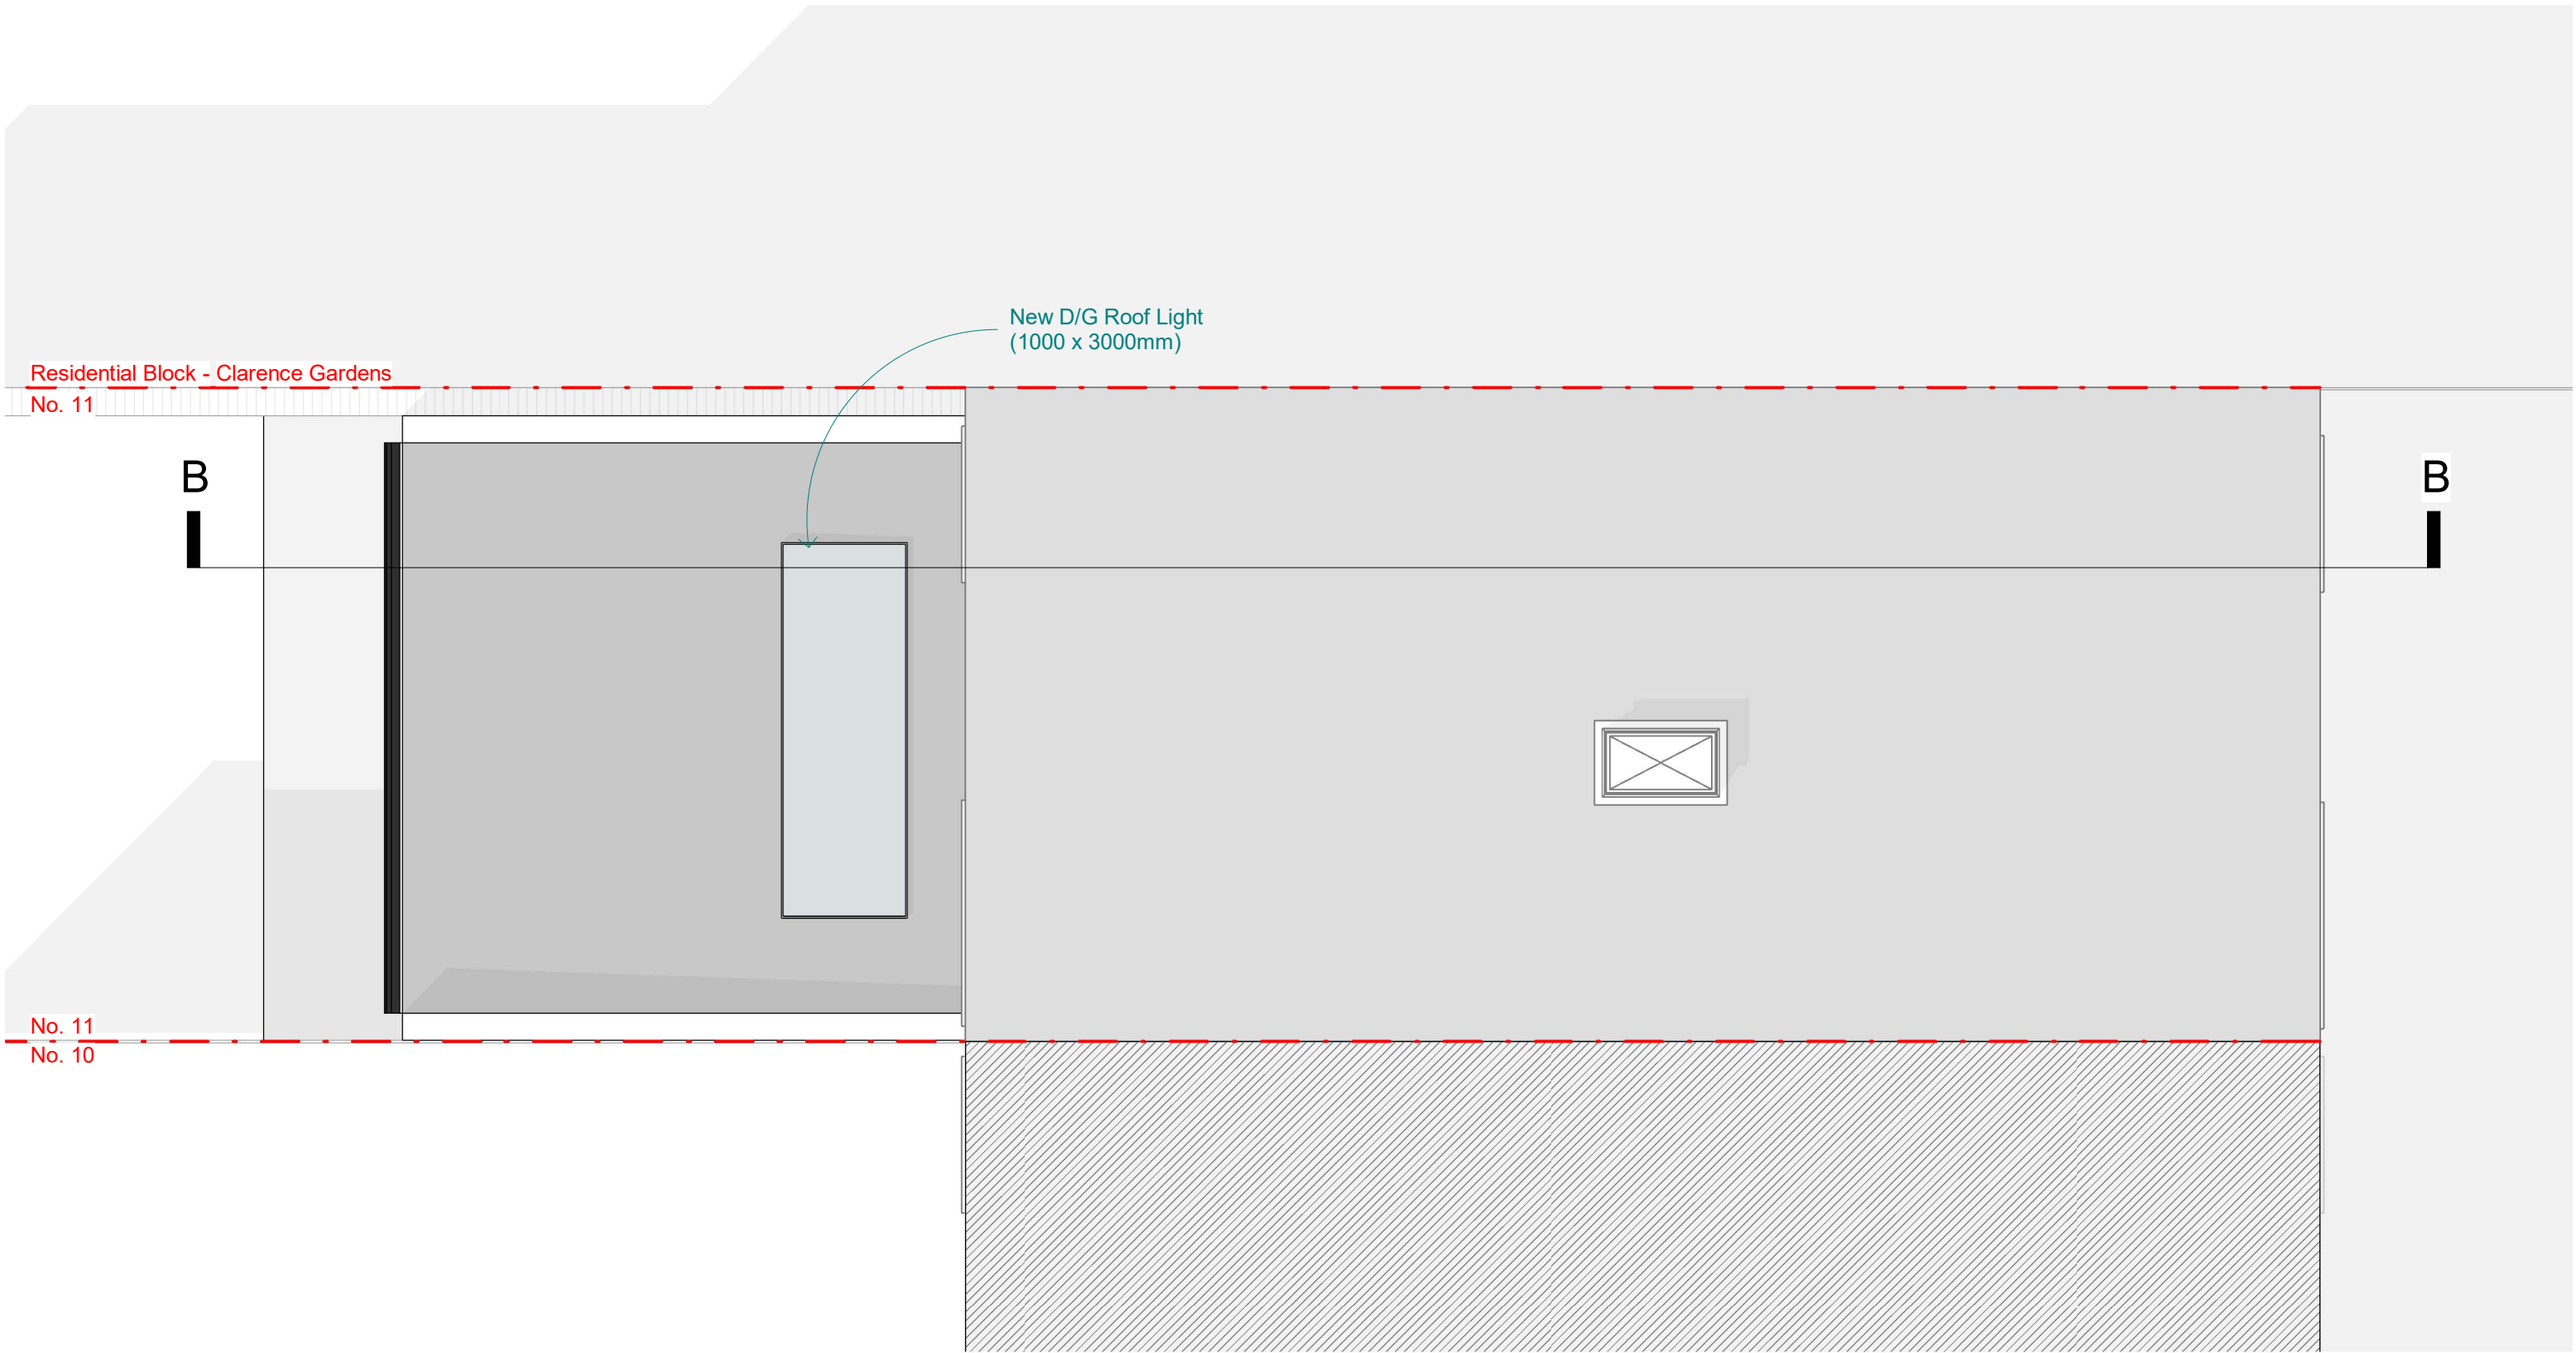Existing Proposed

0 1 2 3 [m]



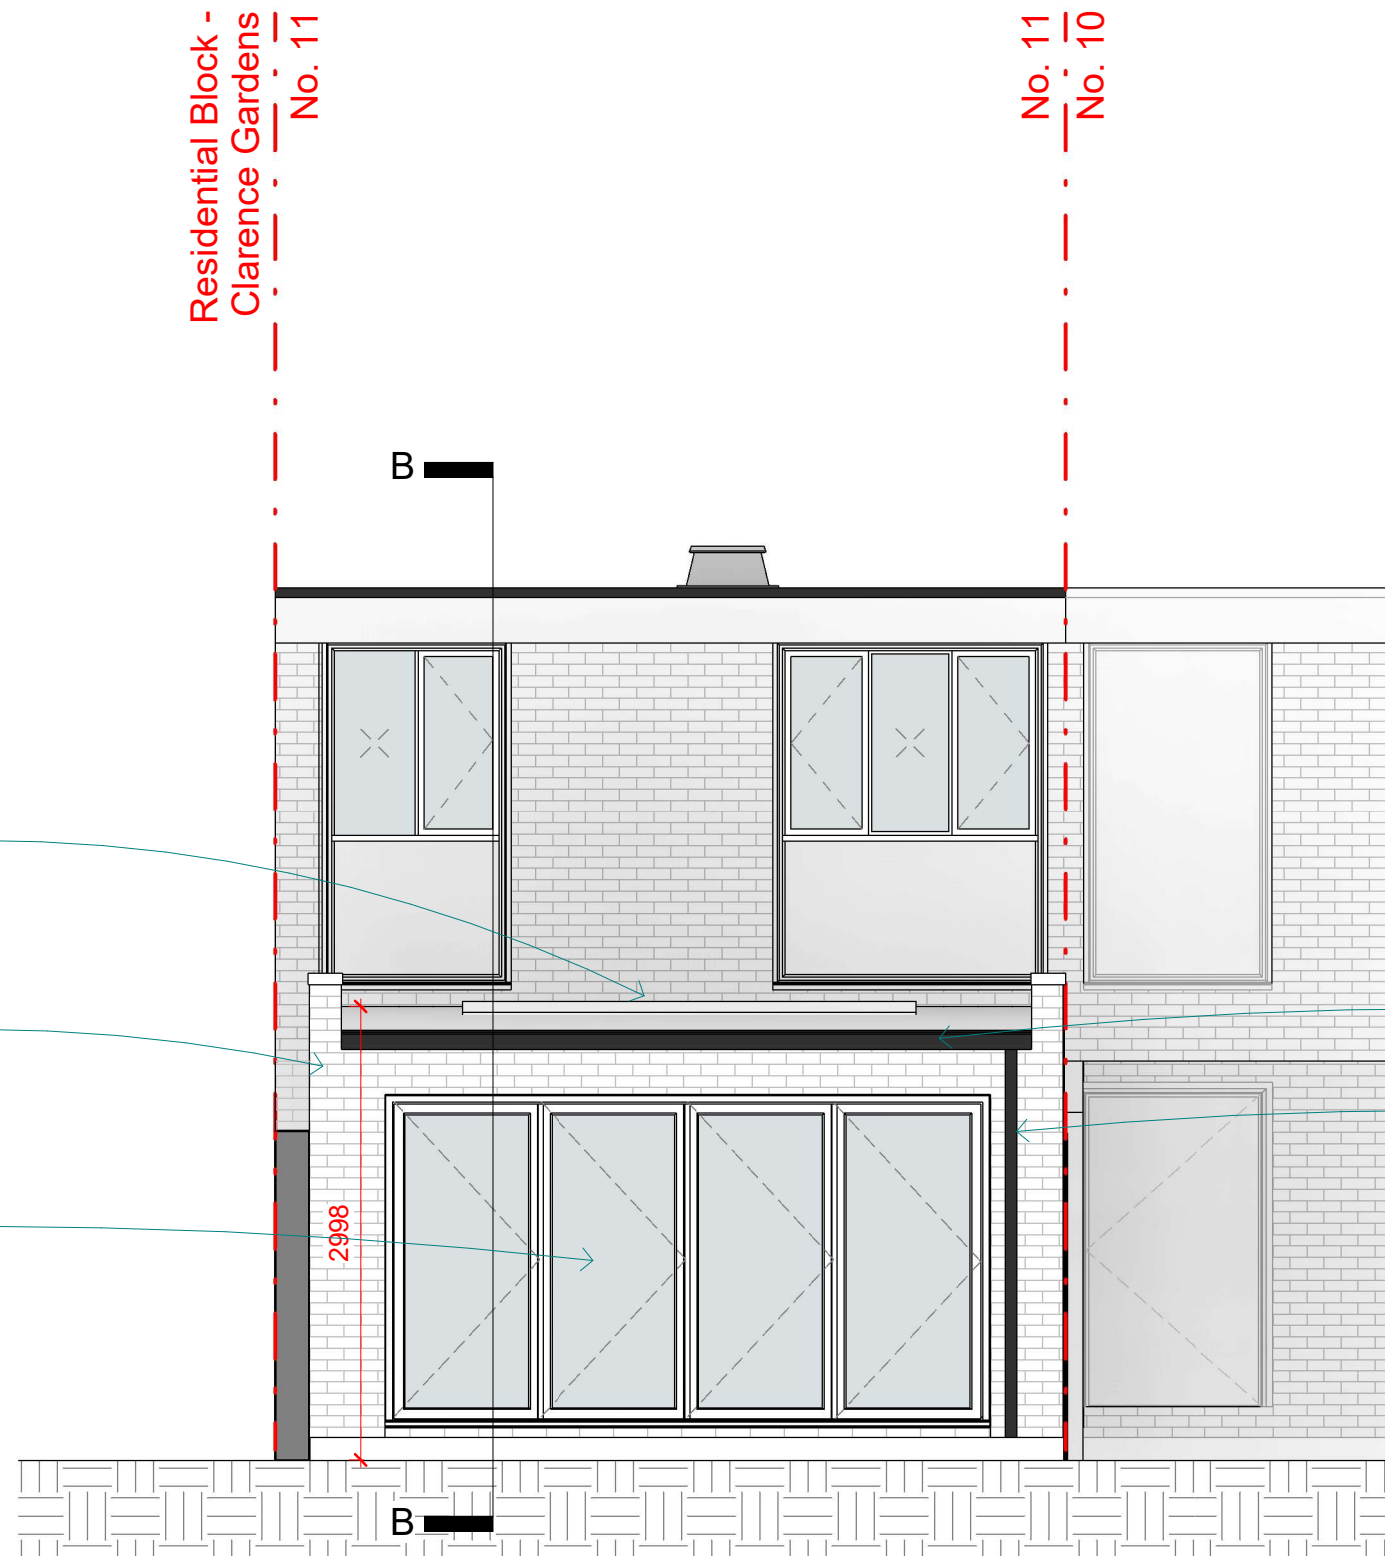

0 1 2 3 [m]

RS ARCHITECTS

RIBA
Chartered Practice
www.rsarchitects.co.uk
info@rsarchitects.co.uk


31 Kenerne Drive
Barnet EN5 2NW
020 8449 5441
074 3250 5238

This drawing is the
property of **RS
Architects** and is not
to be reproduced.

VBMS
11 Marlston Munster Square, London
NW1 3PP


VBMS 2611 Proposed Rear Elevation
1:50 @A3 November, 2021

SJ RS
Planning

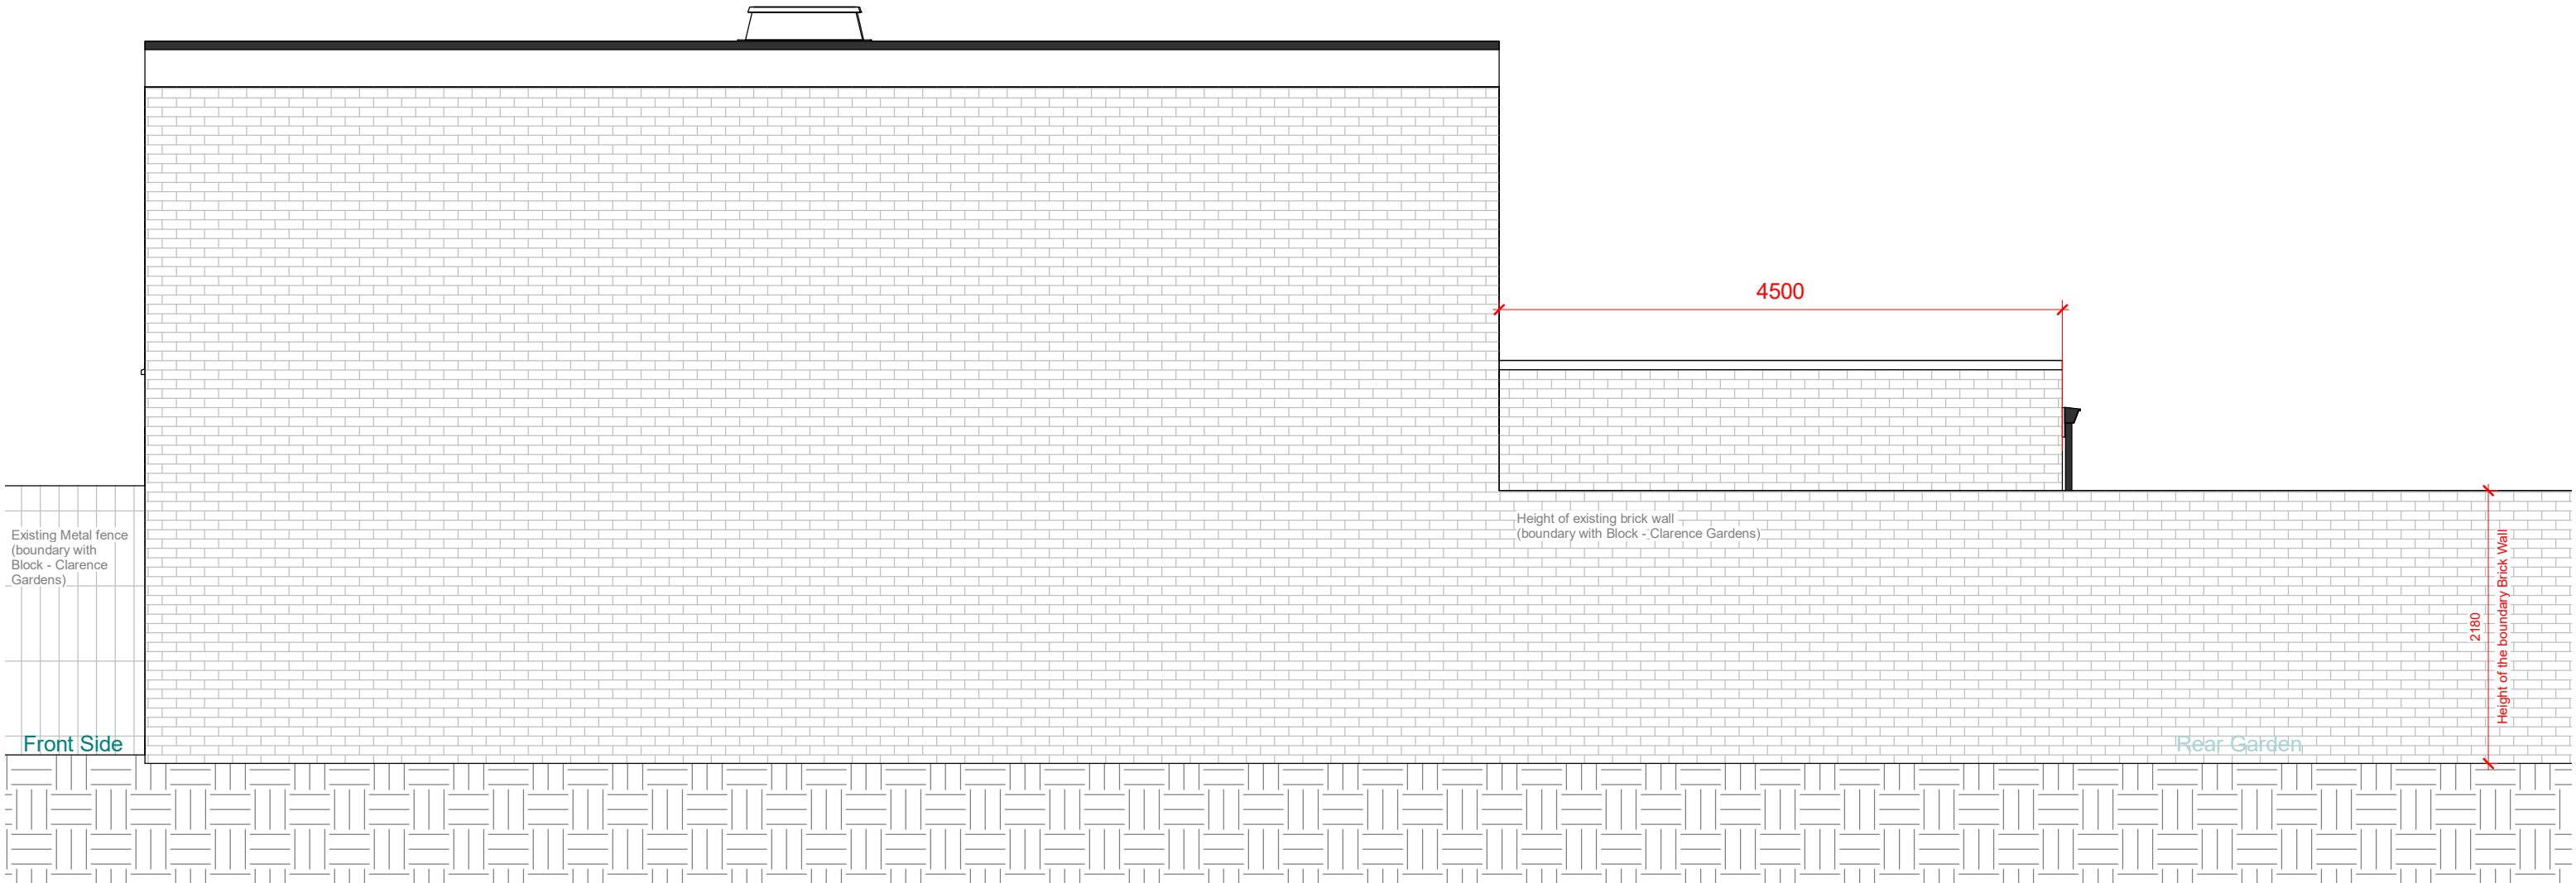



Existing Boundary Brick Wall With Residential Block Clarence Gardens

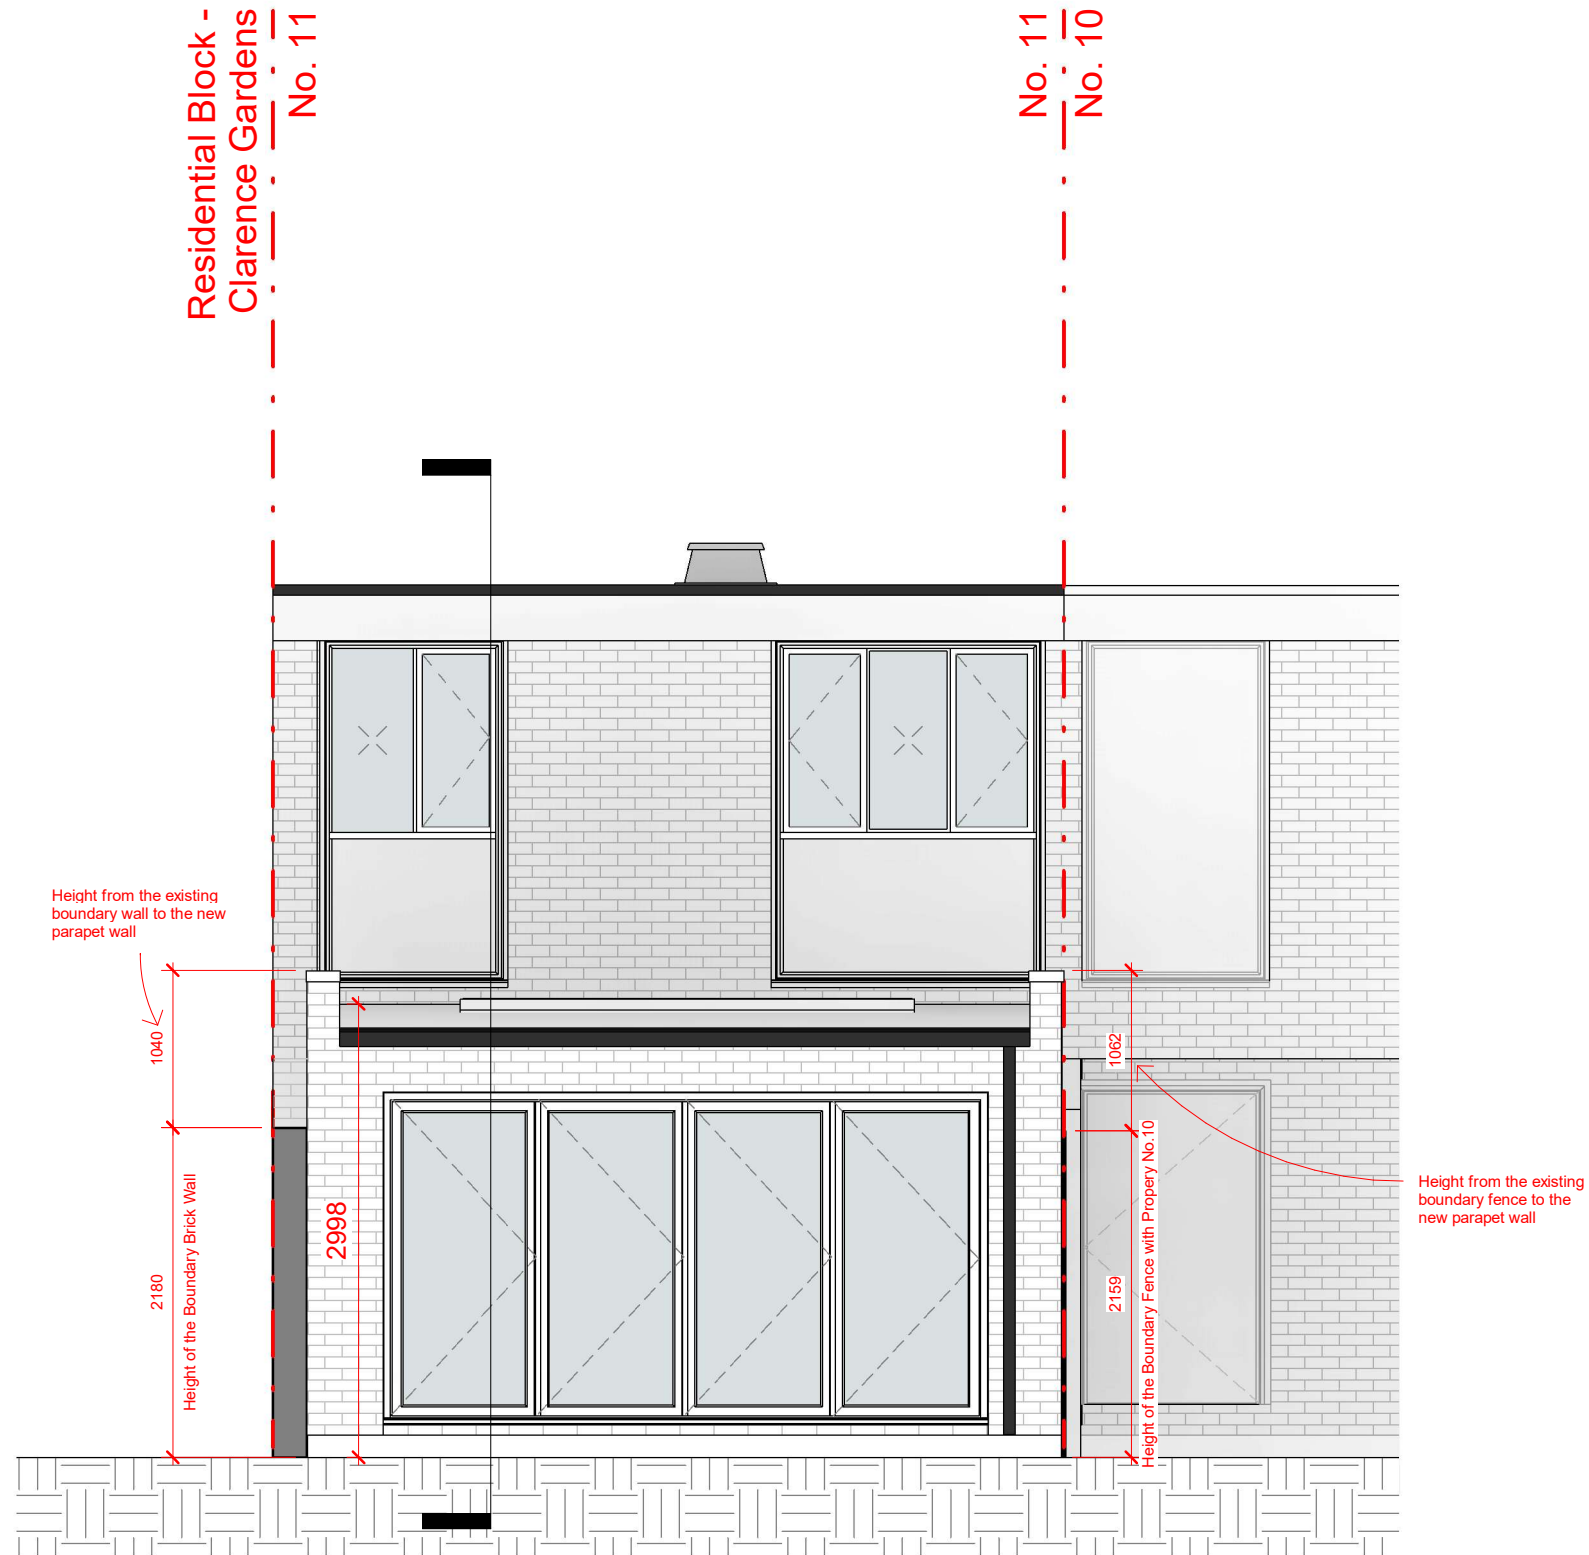

Existing Fence between properties No. 11 and No. 10

0 1 2 3 [m]

RS ARCHITECTS

RIBA
Chartered Practice
www.rsarchitects.co.uk
info@rsarchitects.co.uk

31 Kenerne Drive
Barnet EN5 2NW
020 8449 5441
074 3250 5238

This drawing is the
property of **RS
Architects** and is not
to be reproduced.


VBMS
11 Marlston Munster Square, London
NW1 3PP

VBMS 2621
1:50 @A3

Proposed Rear Elevation with
Dimensions
December, 2021

SJ
Planning

RS

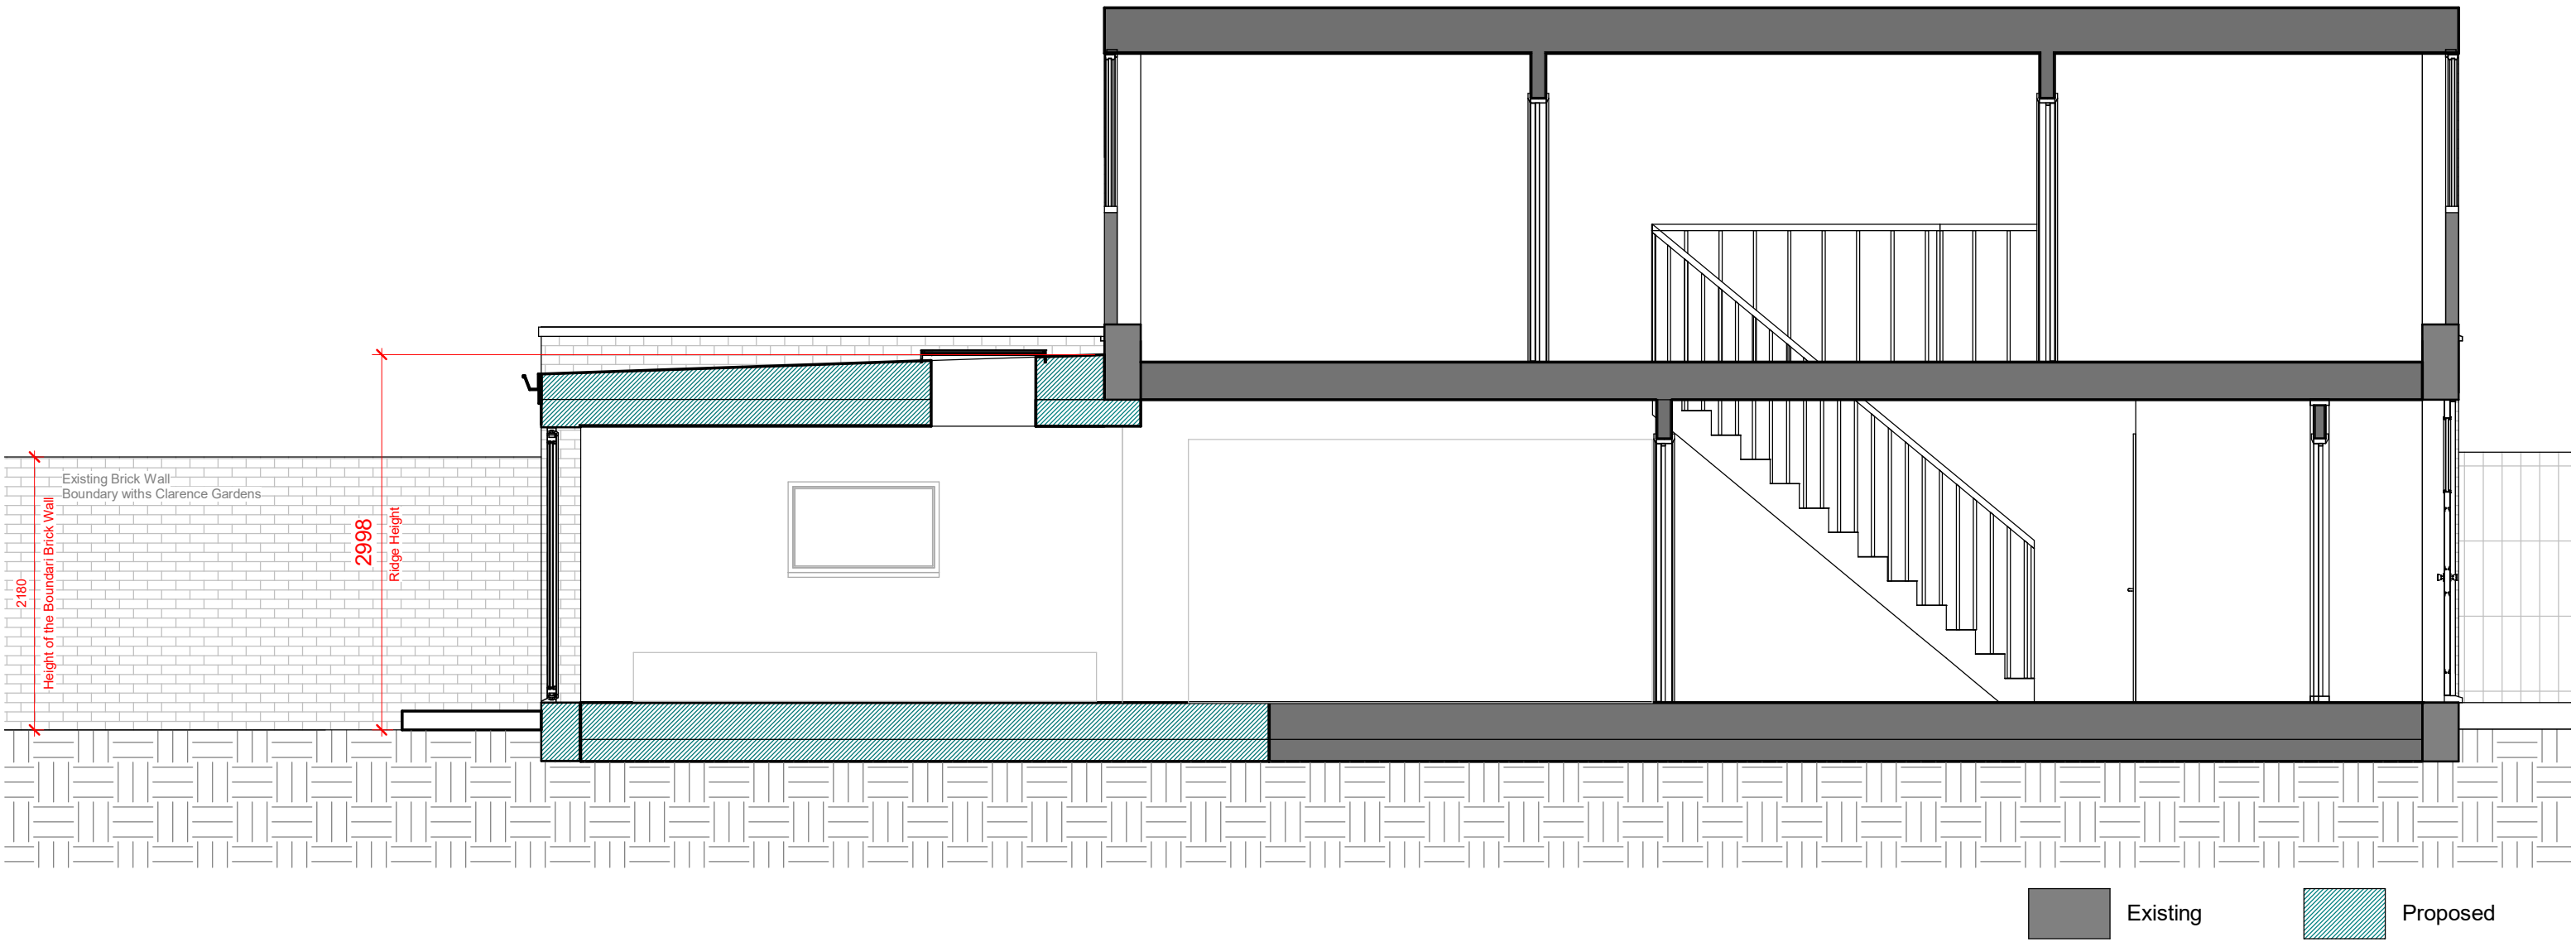

RS ARCHITECTS

RIBA 
Chartered Practice
www.rsarchitects.co.uk
info@rsarchitects.co.uk

31 Kenerne Drive
Barnet EN5 2NW
020 8449 5441
074 3250 5238

This drawing is the
property of **RS
Architects** and is not
to be reproduced.

VBMS
11 Marlston Munster Square, London
NW1 3PP

VBMS 3621 Proposed Section B-B
1:50 @A3 November, 2021

SJ RS
Planning