


NOTES:

Check all dimensions on site.
Inform architect of any discrepancies
Cross-refer to all related documents

Survey made for planning purposes.
Check survey required prior
to detailed design.

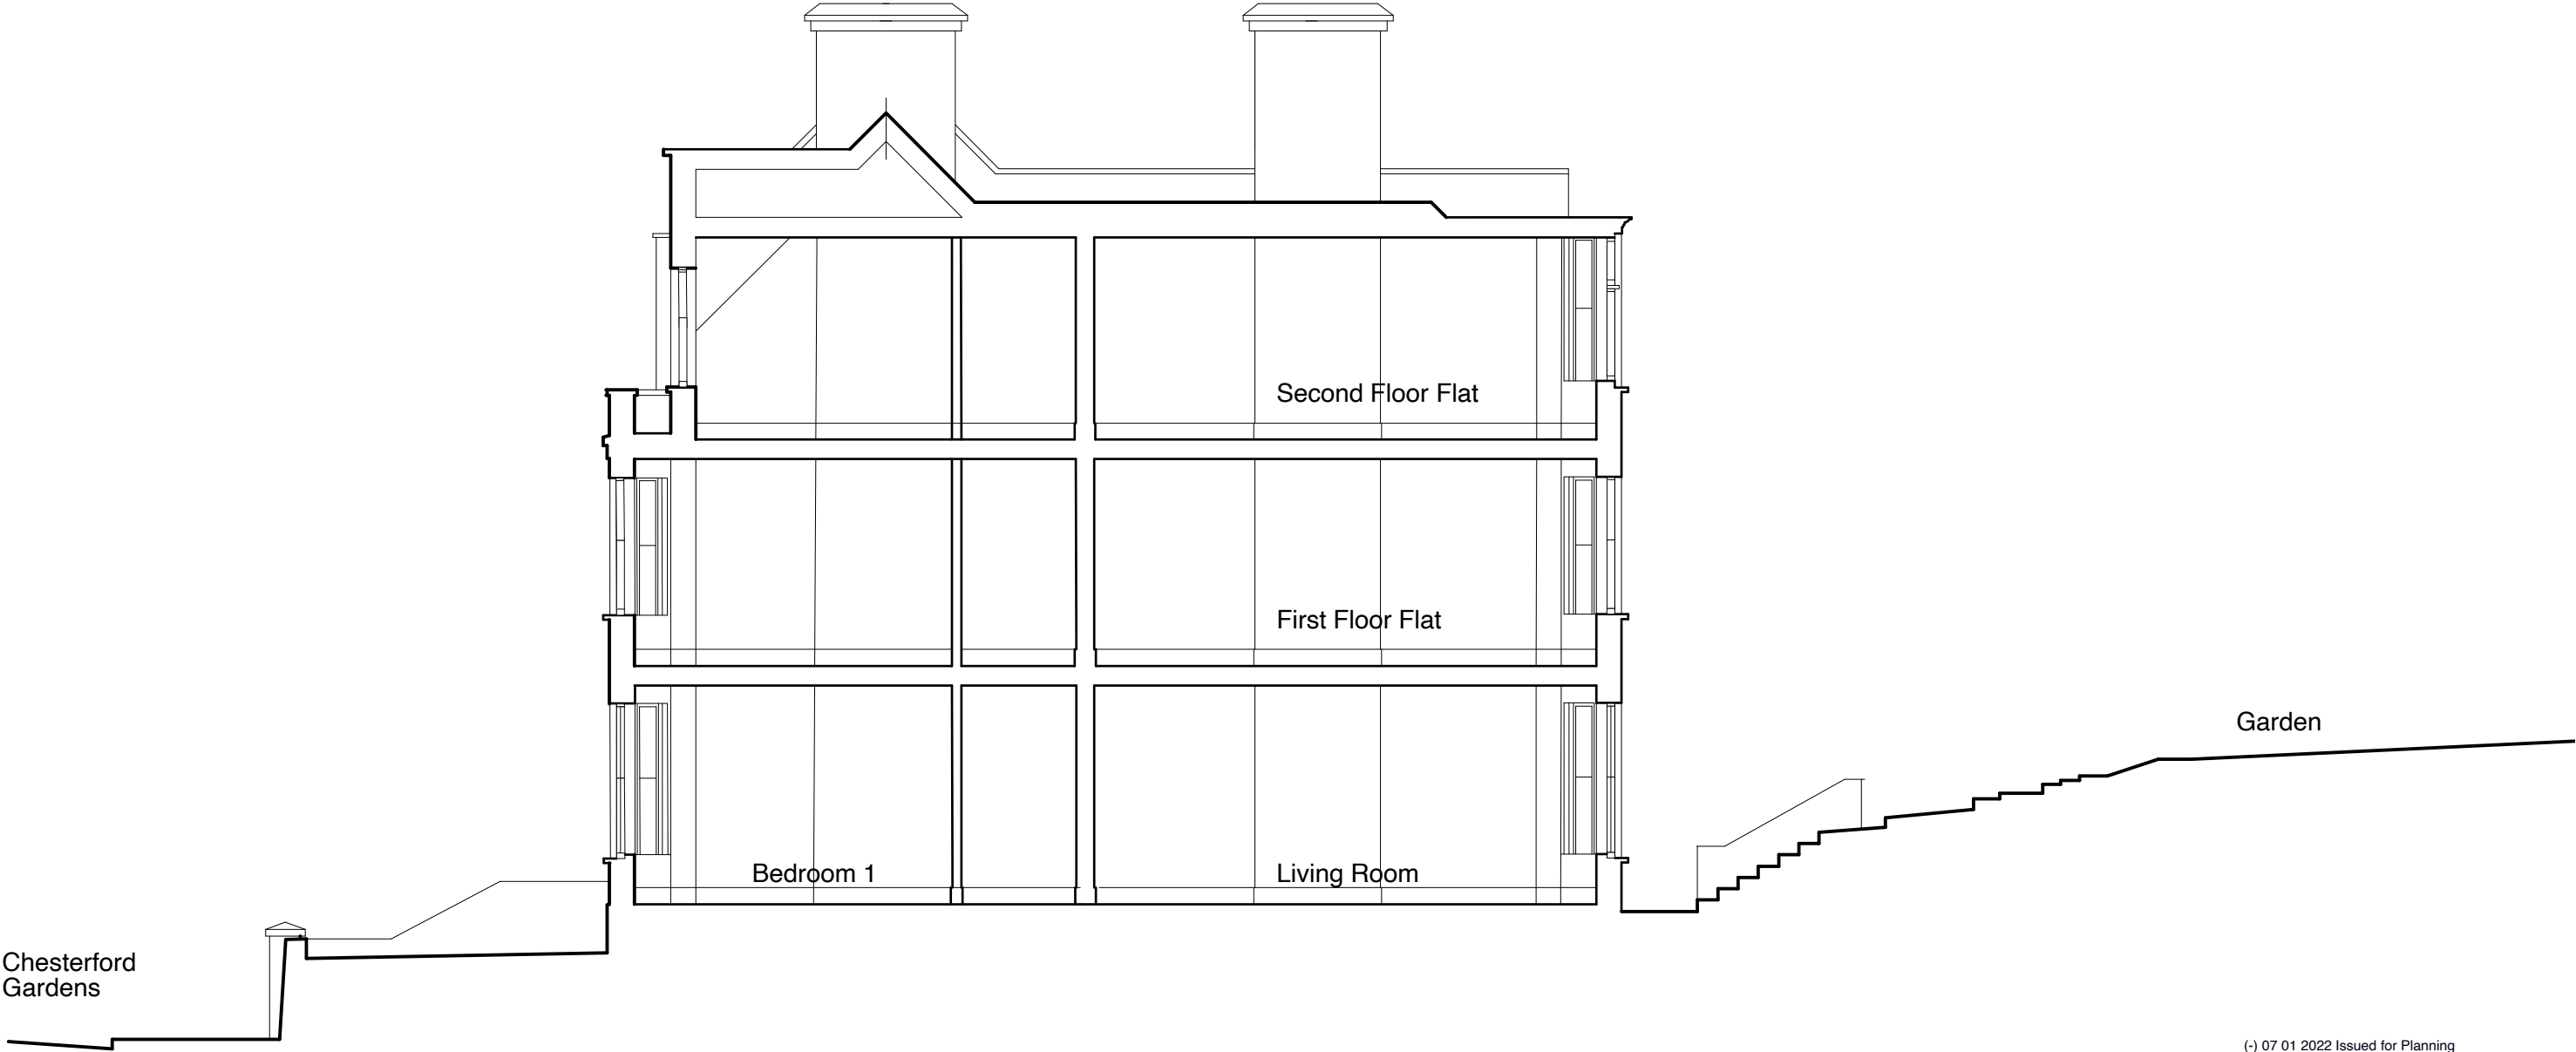

1 Section AA As Existing
Scale 1:100



(-) 07 01 2022 Issued for Planning
(-) 04 01 2022 Issued for information

Revision	
Project	
17 Chesterford Gardens London NW3 7DD	
Title	
Section AA As Existing	
No.	
CFG/PL/07 Rev: -	
Status	
For Information	
Scale	Date
1:100 @ A3	12/2021
Edward Rutherfoord Architect	
mail@edwardrutherfoord.co.uk www.edwardrutherfoord.co.uk	