


8, 12 LANCASTER GROVE  
LONDON  
NW3 4NX  
TEL. 02078 134592  
ARCHITECT@PROJECTIONARCHITECTS.COM  
WWW.PROJECTIONARCHITECTS.COM




PLEASE NOTE  
1. All dimensions to be verified on site.  
2. All dimensions are in millimetres.  
3. No work shall commence until all approvals and agreements have been obtained. These include, Planning, Building Regulations, Thames Water and Party Wall.  
4. The Copyright of this drawing belongs to Projection Architects Ltd.

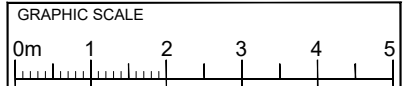


NOTES:

- EXISTING WALL
- DEMOLISHED WALL
- BOUNDARY LINE

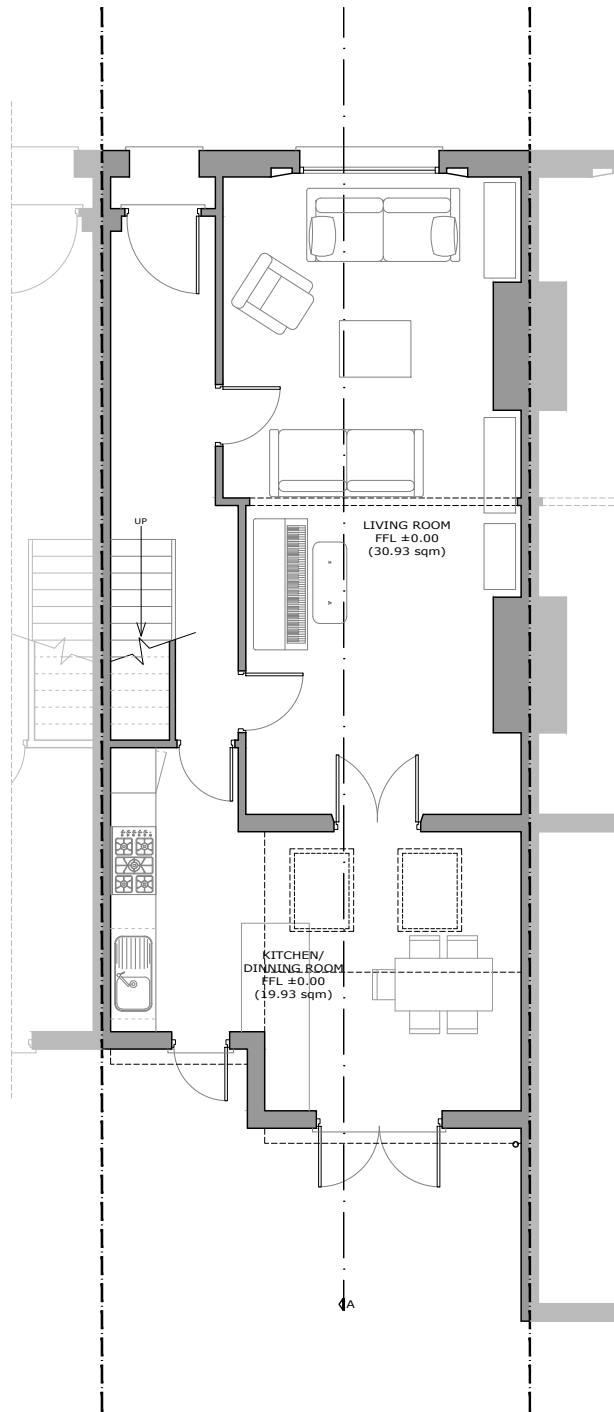

EXISTING GROUND FLOOR

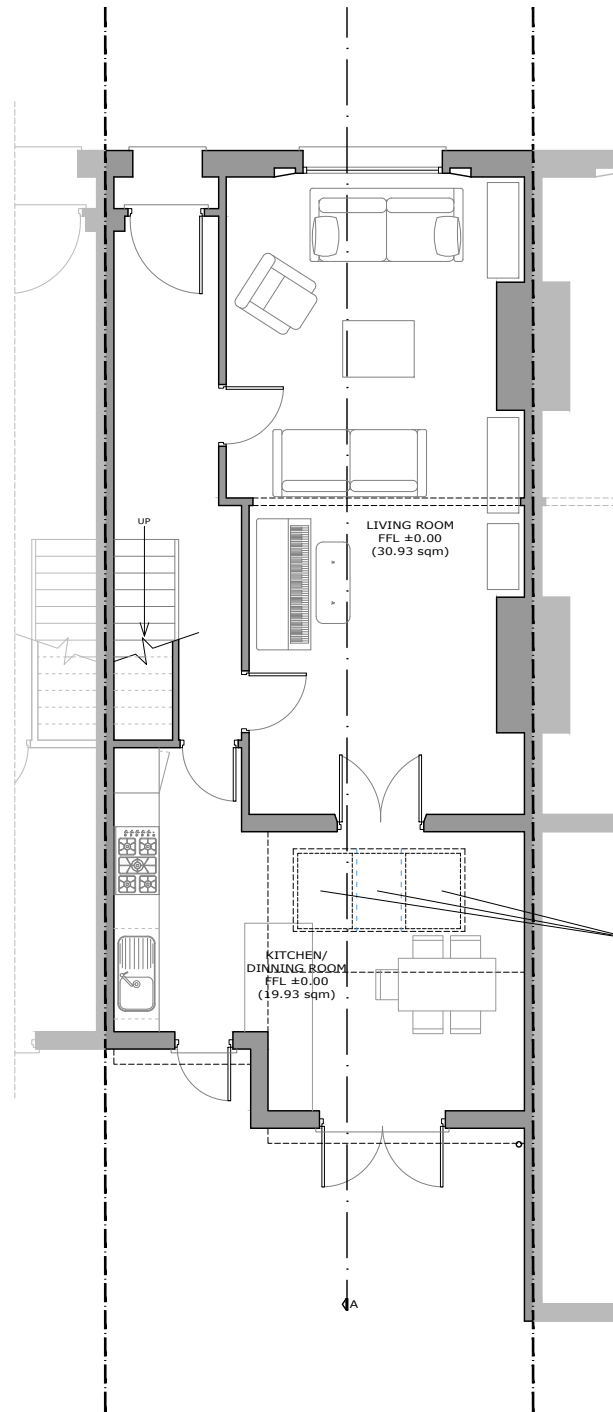

PROPOSED GROUND FLOOR

Projection of new pitched roof skylight. (1000 mmx2260mm) to replace existing 2No. skylights.  
Note: The new skylight will use the position of the 2 existing ones and the space in between them for the new glass area.

PROJECT
ROOF REPAIRS
ADDRESS
93 Patshull Road LONDON NW5 2LE
CLIENT
MR. ALARIC MOSTYN

TITLE
Existing & Proposed Ground Floor
DATE
09/12/2021
PROJECT NUM:
P-21.073
SCALE
1/100 (@ A3)
DRAWING NUM:
A-01
REV.
A
STATUS
PL