


8, 12 LANCASTER GROVE
LONDON
NW3 4NX
TEL. 02078 134592
ARCHITECT@PROJECTIONARCHITECTS.COM
WWW.PROJECTIONARCHITECTS.COM




PLEASE NOTE
1. All dimensions to be verified on site.
2. All dimensions are in millimetres.
3. No work shall commence until all approvals and agreements have been obtained. These include, Planning, Building Regulations, Thames Water and Party Wall.
4. The Copyright of this drawing belongs to Projection Architects Ltd.

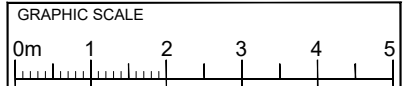


NOTES:

- EXISTING WALL
- DEMOLISHED WALL
- BOUNDARY LINE

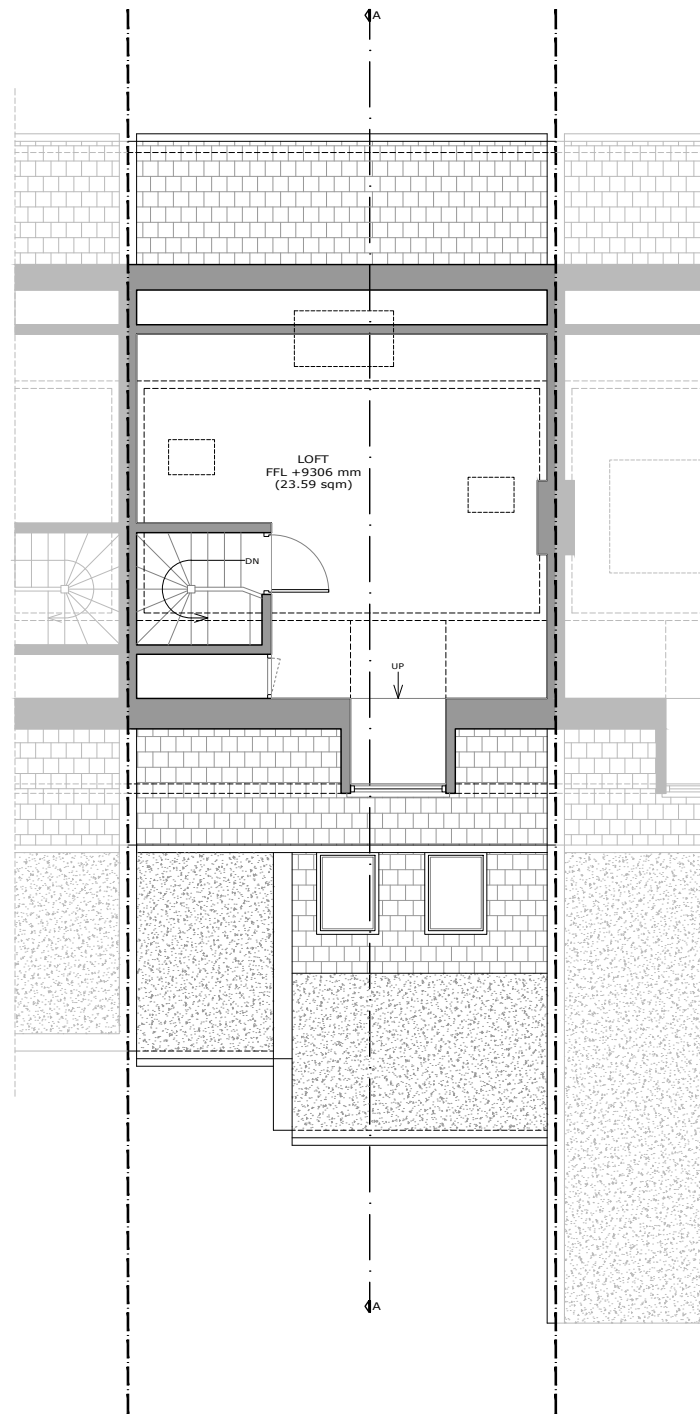

EXISTING LOFT FLOOR

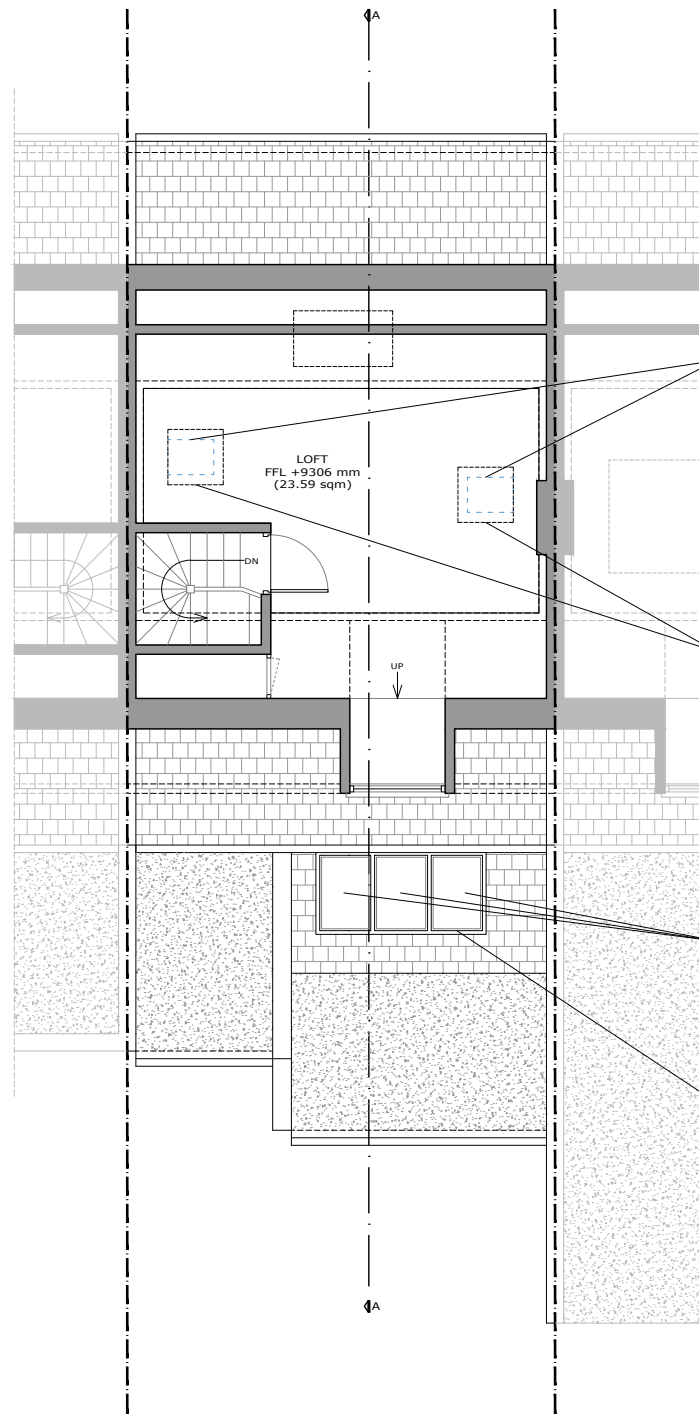

PROPOSED LOFT FLOOR

PROJECT	
ROOF REPAIRS	
ADDRESS	
93 Patshull Road LONDON NW5 2LE	
CLIENT	
MR. ALARIC MOSTYN	

TITLE		
Existing & Proposed Loft floor		
DATE	PROJECT NUM:	
09/12/2021	P-21.073	
SCALE	DRAWING NUM:	
1/100 (@ A3)	A-02	
REV.		
A	STATUS	PL