


BLOCK PLAN

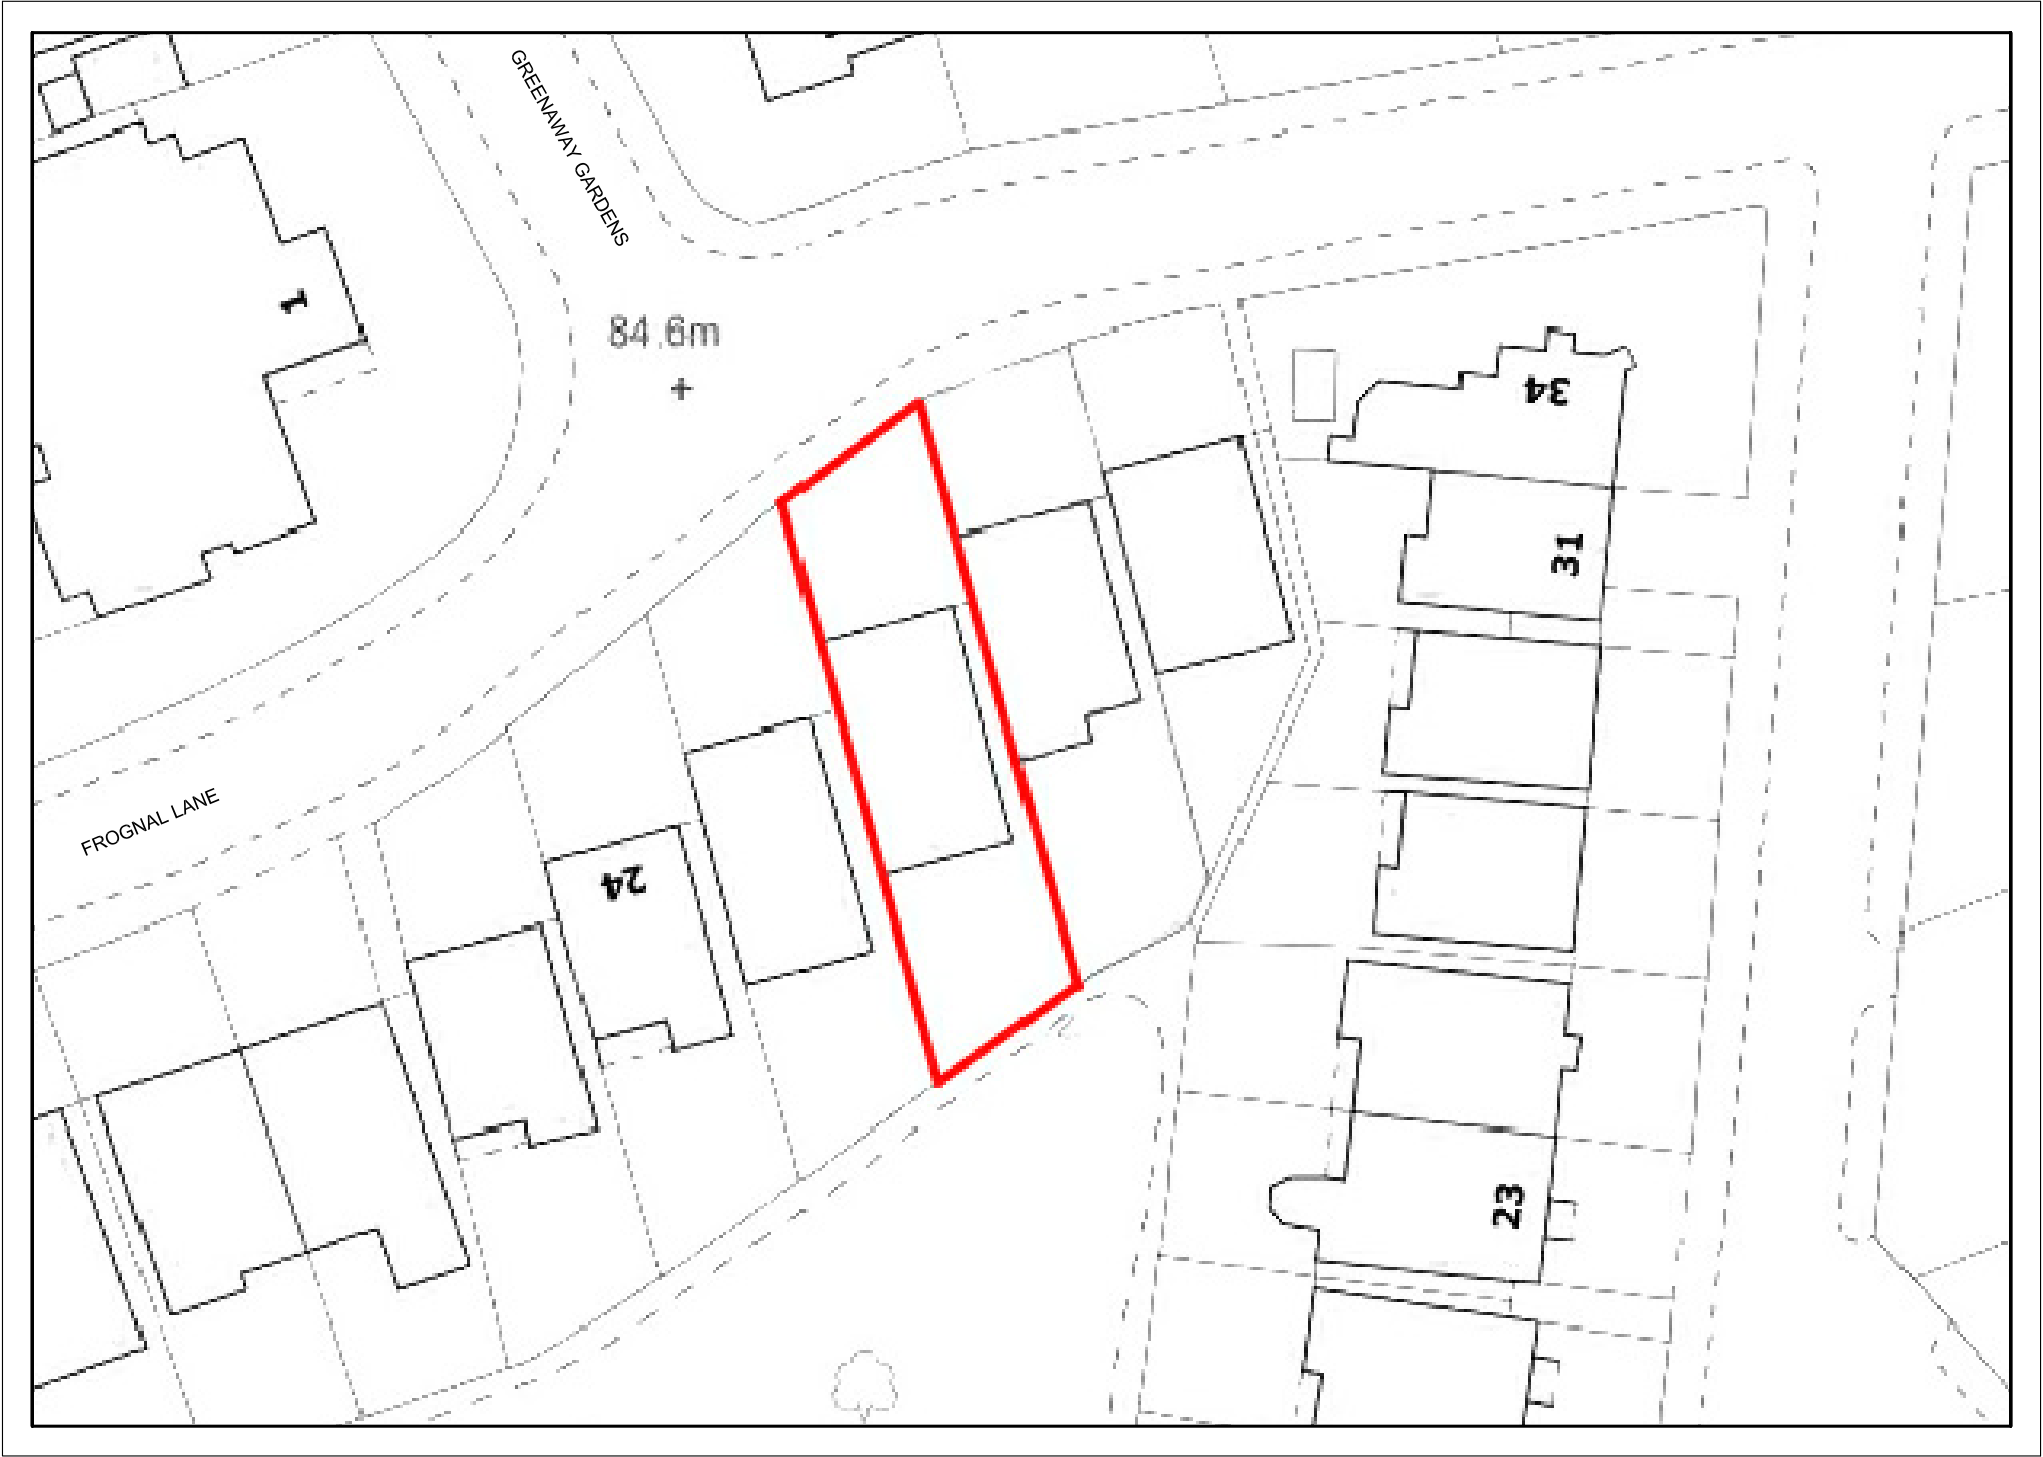

Written dimensions to be taken in preferences to scaled dimensions. The Contractor is responsible for checking all dimensions before work starts.

All work is to be carried out to the requirements, and to the satisfaction of the Local Authority. These drawings are for planning purposes only

Any discrepancies to be brought to the attention of 4D Planning Consultants immediately.

Location Plan

Rev	Date	Description	by	chk

**4D PLANNING™**

Architecture | Town Planning

T: 0203 1500 183    [www.GetMePlanning.com](http://www.GetMePlanning.com)

[www.GetMePlanning.com](http://www.GetMePlanning.com)®

Client	
Mark Greenwood	
Project	
Garden Flat, 28 Frognal Lane, NW3 7DT	
Title	
Block Plan	
Date: Dec. 2021	Rev: /
Scale: 1:500 @ A3	
Drawing No. FF02	