


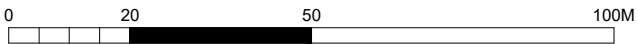

EXISTING SITE LOCATION PLAN
SCALE 1:1250



PROPOSED BLOCK PLAN
SCALE 1:500



DRAWING EXISTING SITE LOCATION & BLOCK PLAN STATUS PLANNING	NOTES	DRAWN BY JW	CHECKED BY	SCALE 1/1250 @ A4 1/500 @ A4	DATE 25.11.21
		DRAWING NUMBER 2132.PL.01			REVISION -

PROJECT SEEMA SHAH	SITE ADDRESS 31 DOWNSIDE CRESCENT, LONDON NW3 2AN
STAGE PLANNING	

ecospace
architecture, naturally

5A/6A ILIFFE YARD
LONDON SE17 3QA
T: 020 7703 4004
F: 020 7708 4750
E: info@ecospacestudios.com