



All proposed materials  
to match existing

All proposed materials  
to match existing

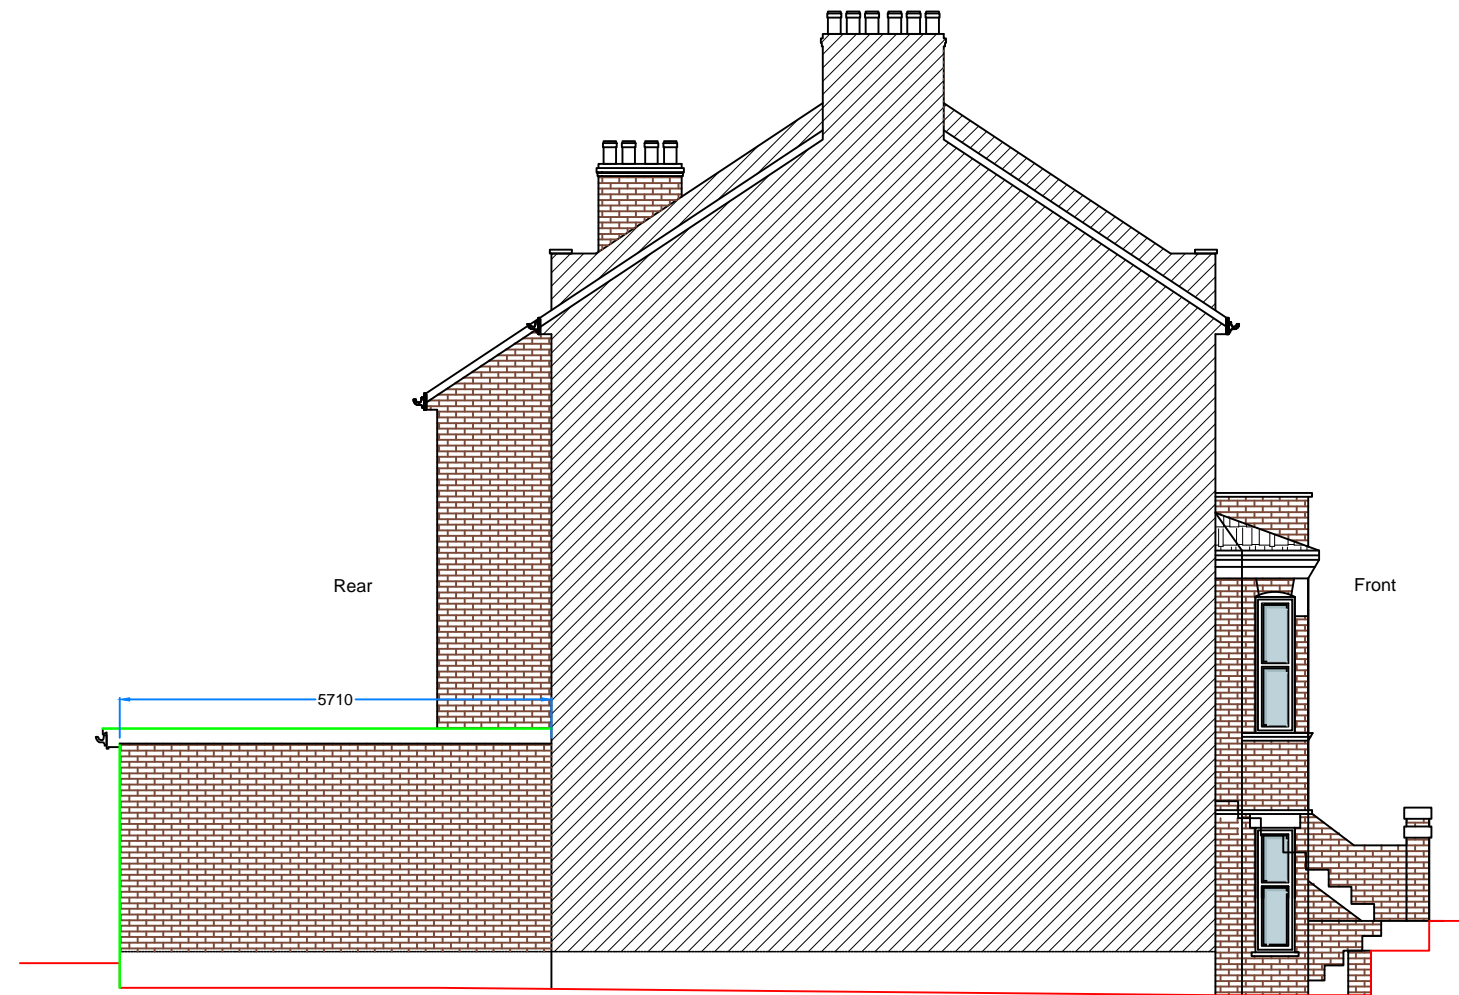

PROPOSED FLANK ELEVATION

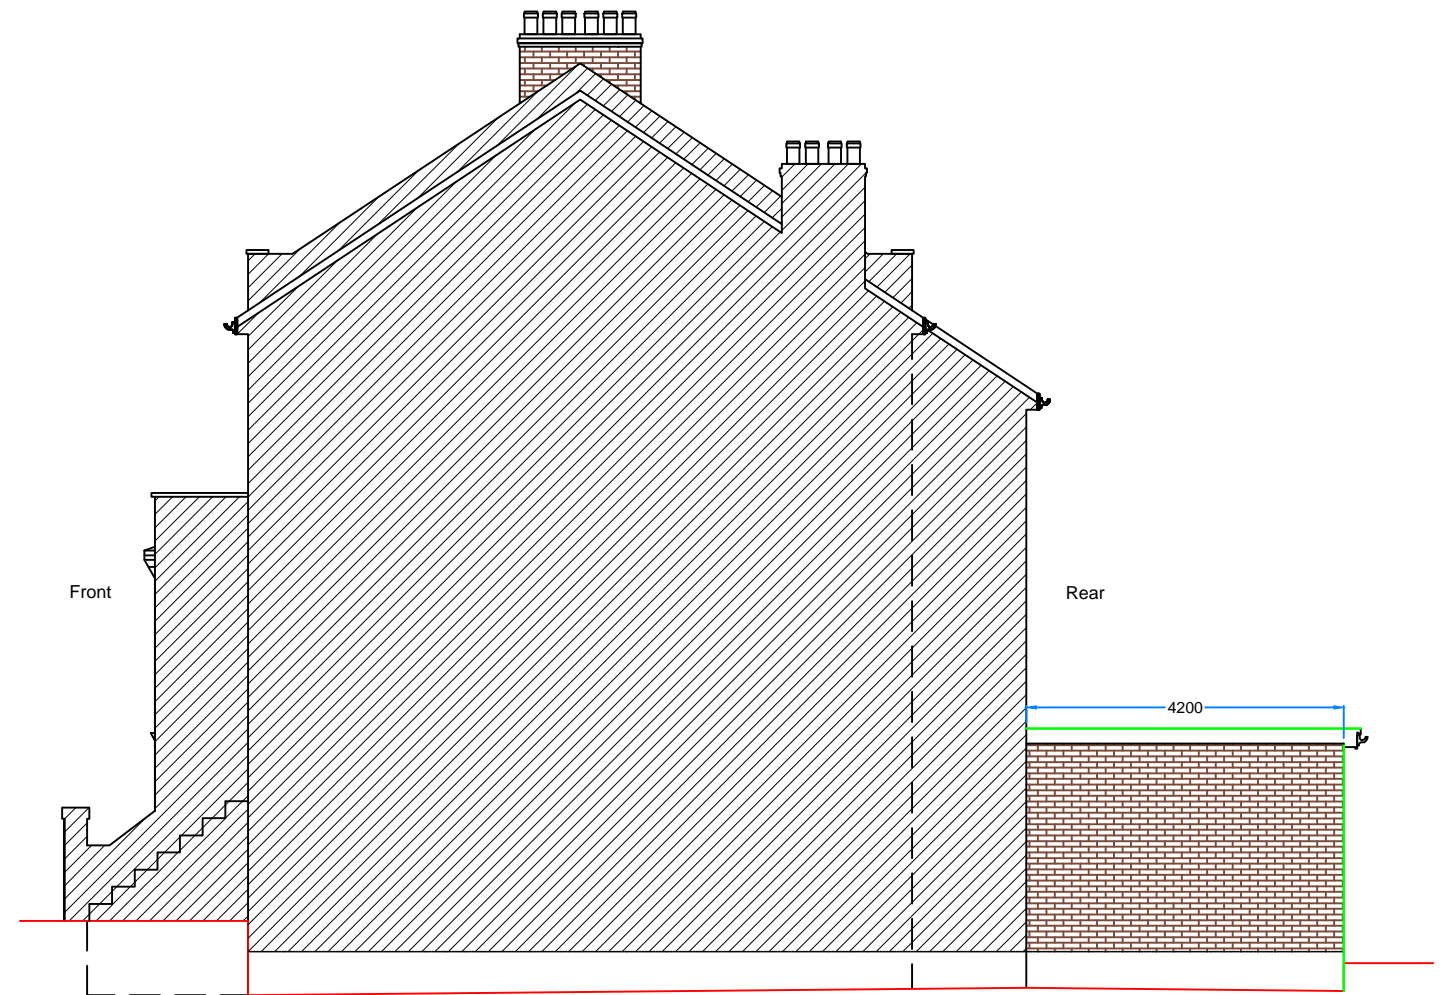

PROPOSED SIDE ELEVATION

0 1 2 3 4 5 M  
Meters @ 1:100 @ A3

Copyright all rights reserved.  
The contents of this drawing can  
not be copied without written  
permission of the  
DRAWNHOUSE LTD



**DRAWNHOUSE LTD**

Agent  
E.mail: [office@drawnhouse.co.uk](mailto:office@drawnhouse.co.uk)  
Mob: +44 7999 329377

Project name:  
151 Sumatra Road,  
London, NW6 1PN

Title: **PROPOSED SIDE AND  
FLANK ELEVATIONS**

Project number: **8781**

Drawn: **AN**

Revision:

Scale: **A3 - 1:100**

Drawing No: **12**

Date: **January 2022**