


All proposed materials  
to match existing

All proposed materials  
to match existing

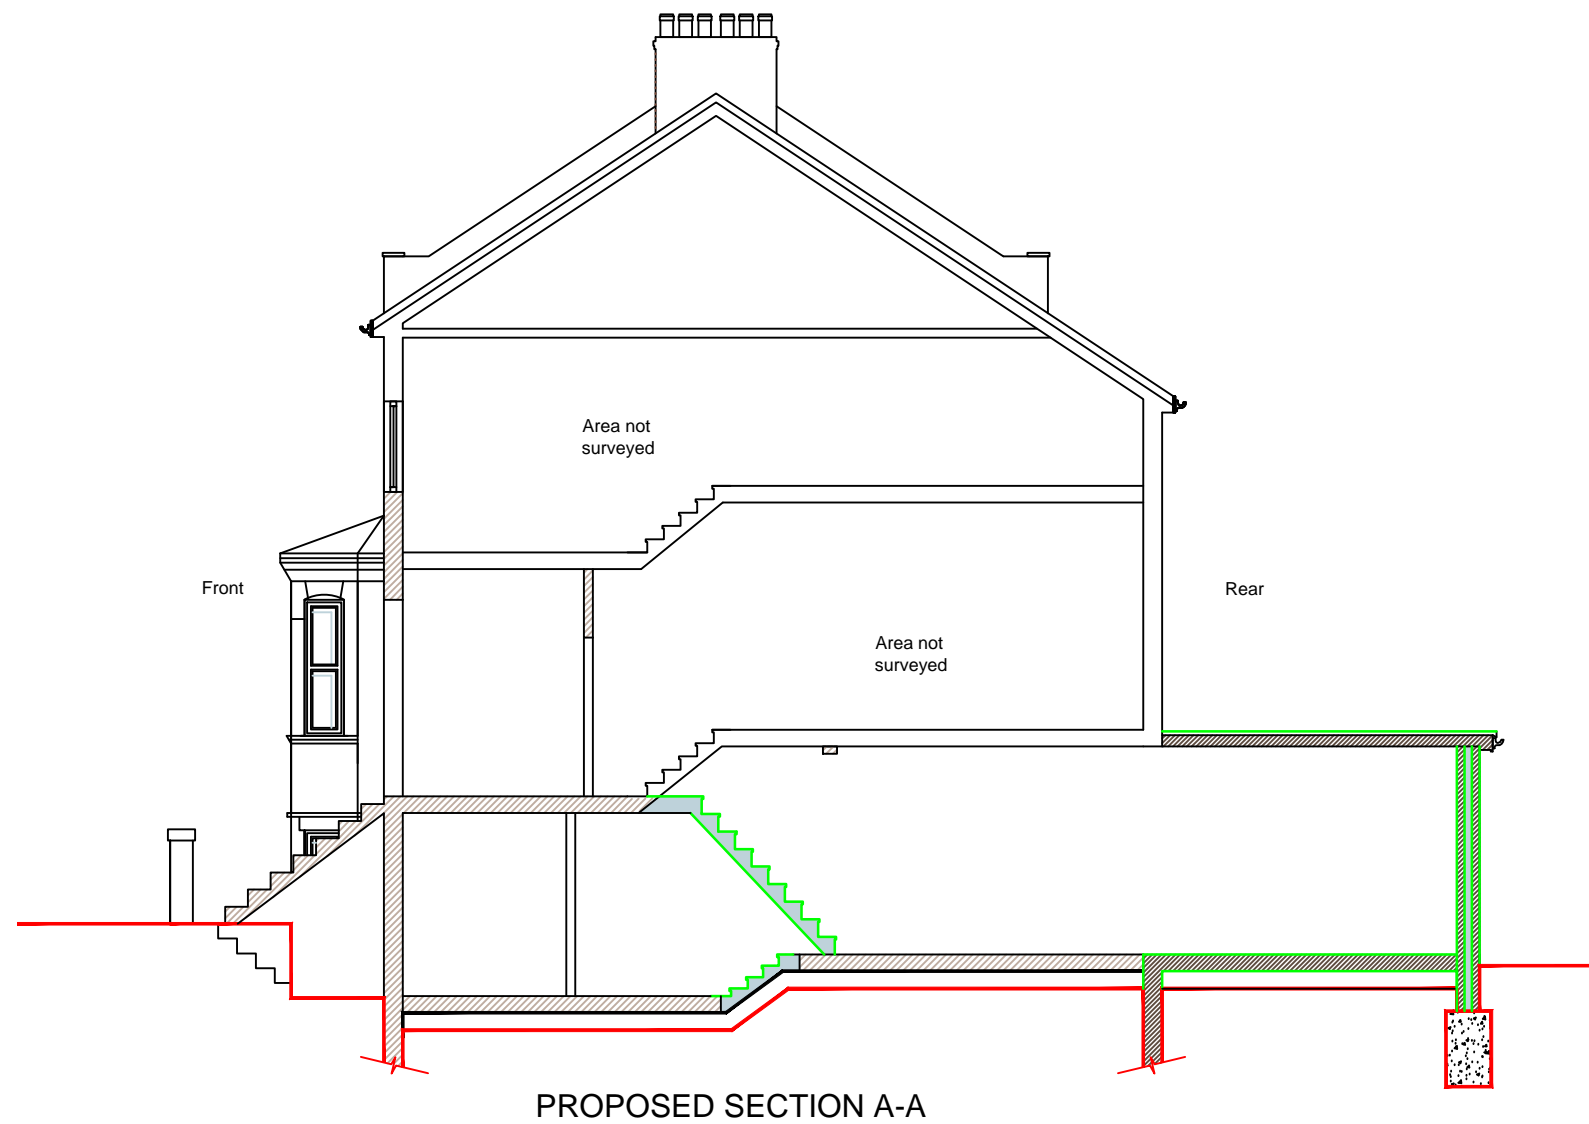

0 1 2 3 4 5 M  
Meters @ 1:100 @ A3

Copyright all rights reserved.  
The contents of this drawing can  
not be copied without written  
permission of the  
DRAWNHOUSE LTD



**DRAWNHOUSE LTD**

Agent  
E.mail: office@drawnhouse.co.uk  
Mob: +44 7999 329377

Project name:  
151 Sumatra Road,  
London, NW6 1PN

Title: PROPOSED SECTION A-A

Project number:

Drawn:

Revision:

8781

AN

Scale:

Drawing No:

Date:

A3 - 1:100

10

January 2022