
## Castle Road

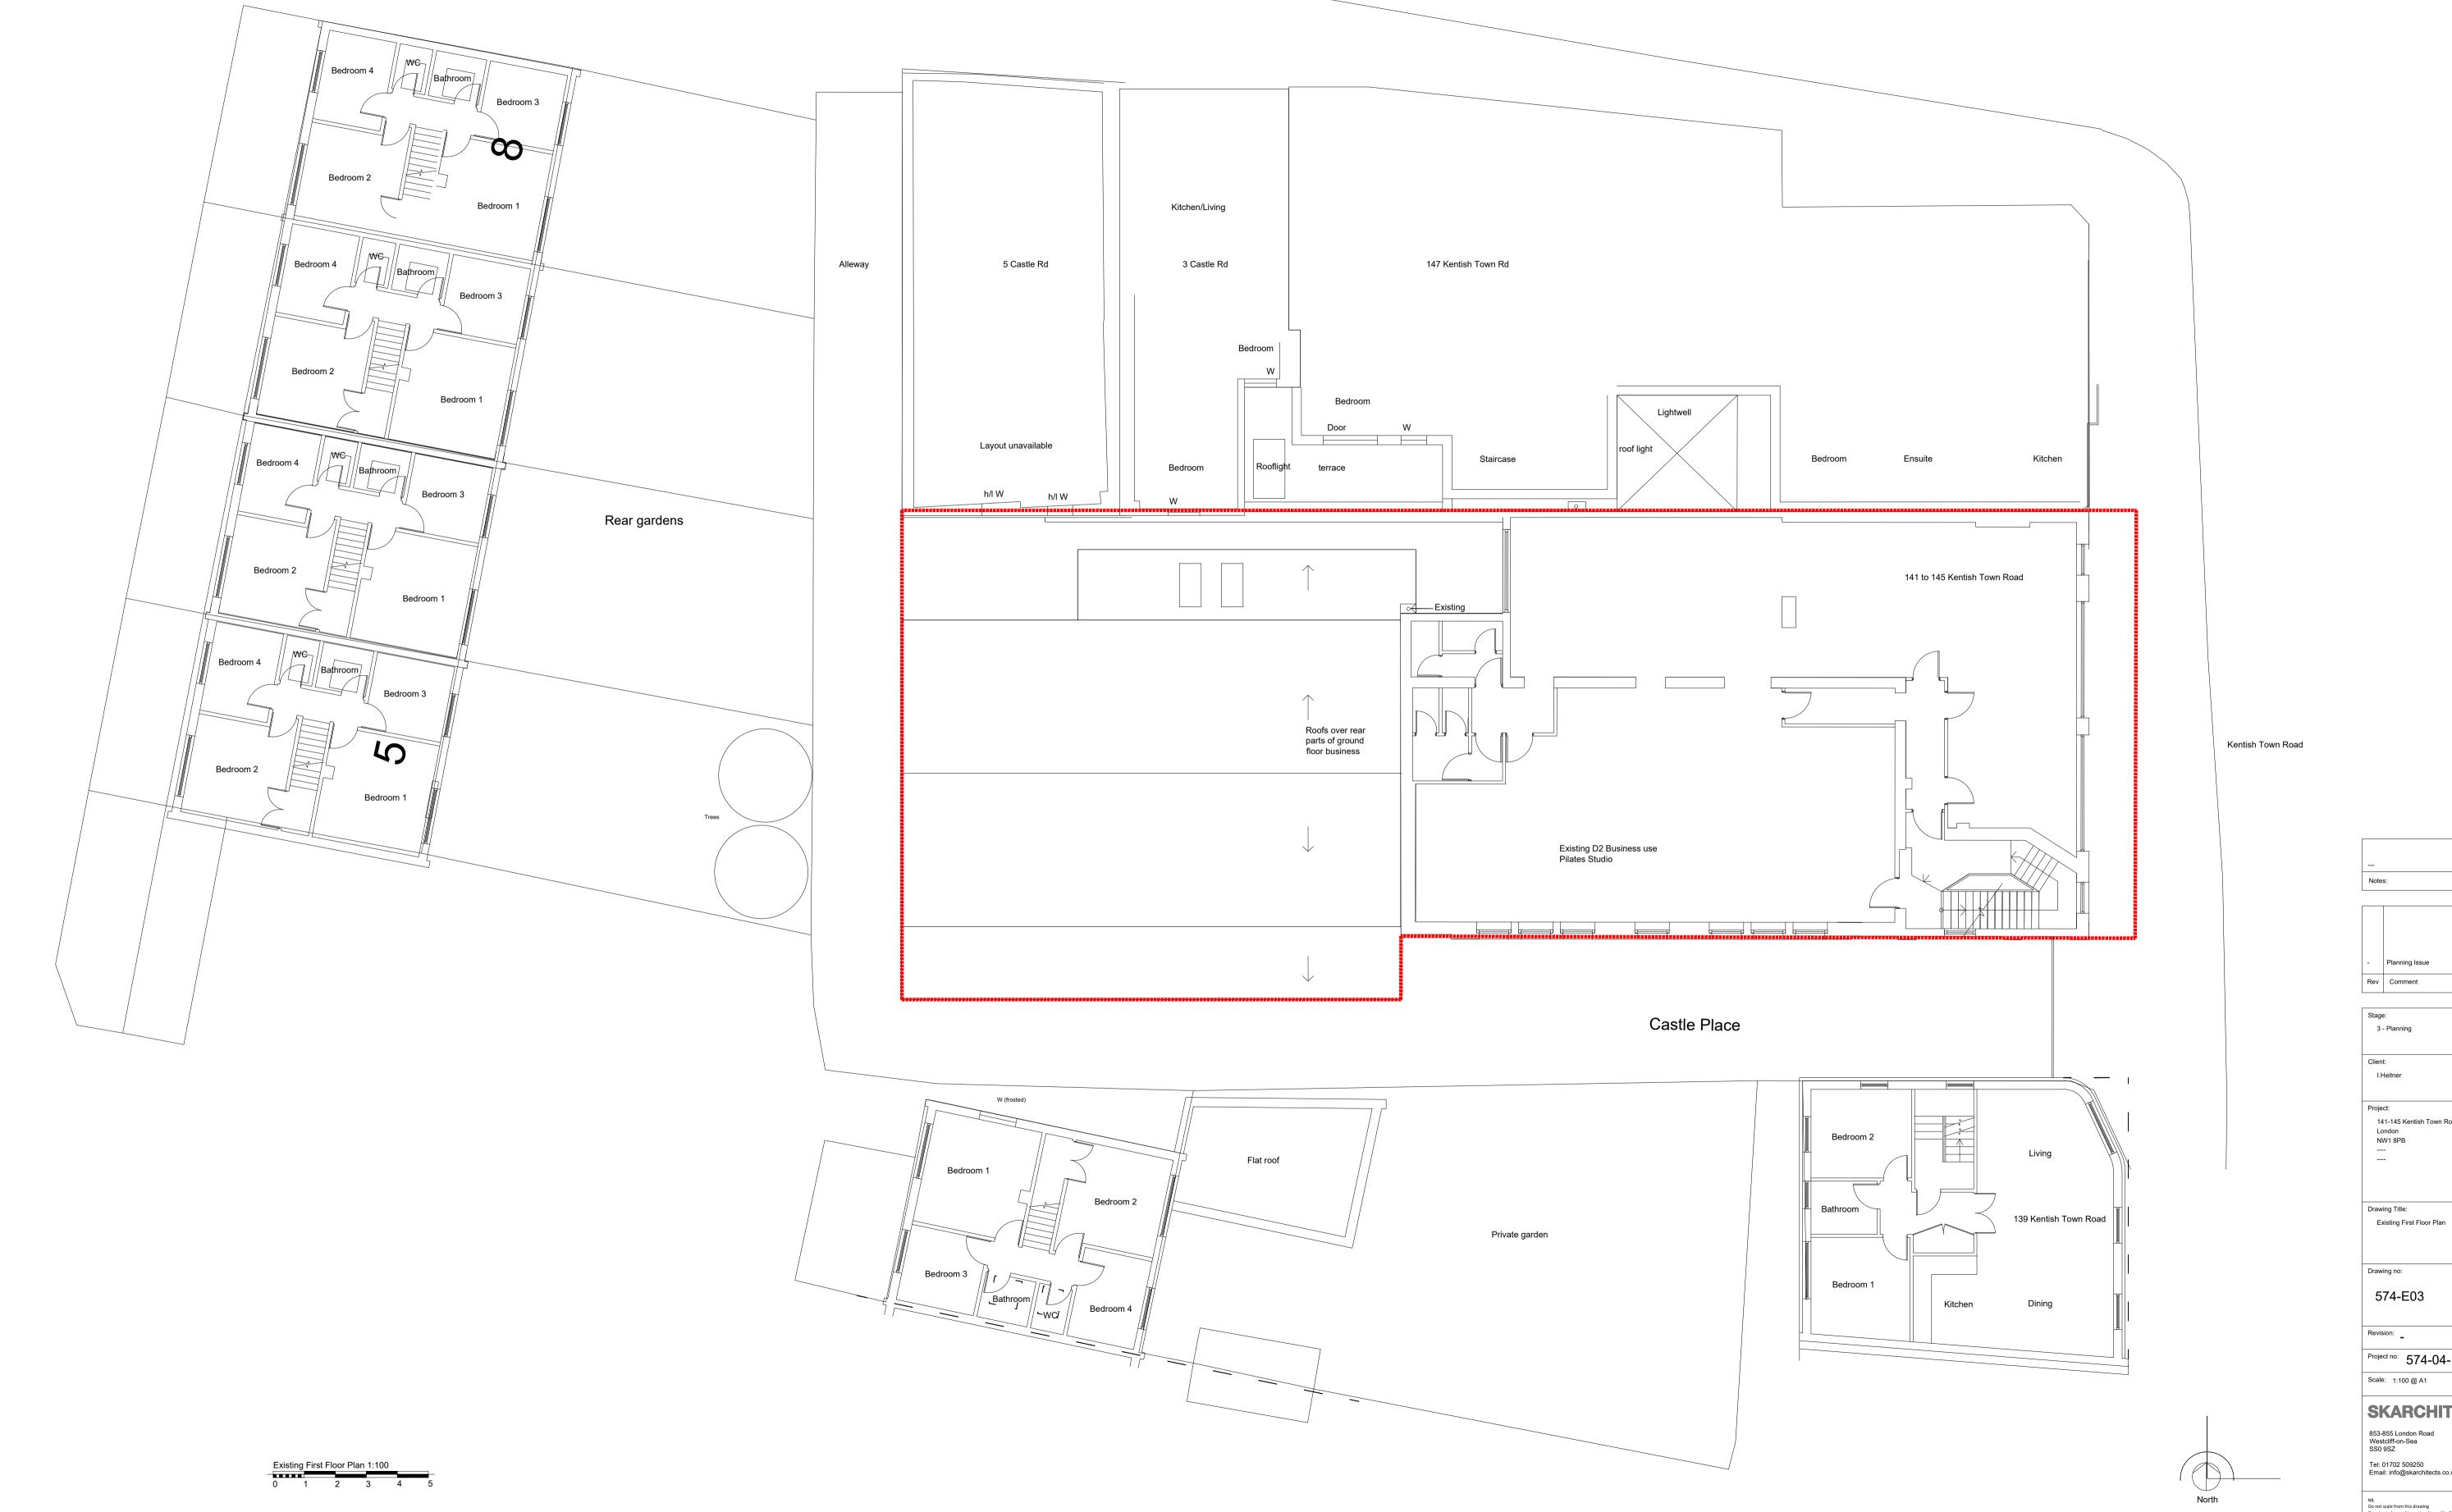

By Date Rev Comment

3 - Planning

I.Heitner

141-145 Kentish Town Road

Drawing Title:

574-E03

Project no: 574-04-19 Chkd by: MM

SKARCHITECTS

853-855 London Road Westcliff-on-Sea SS0 9SZ Tel: 01702 509250 Email: info@skarchitects.co.uk