


11 Hadley Street

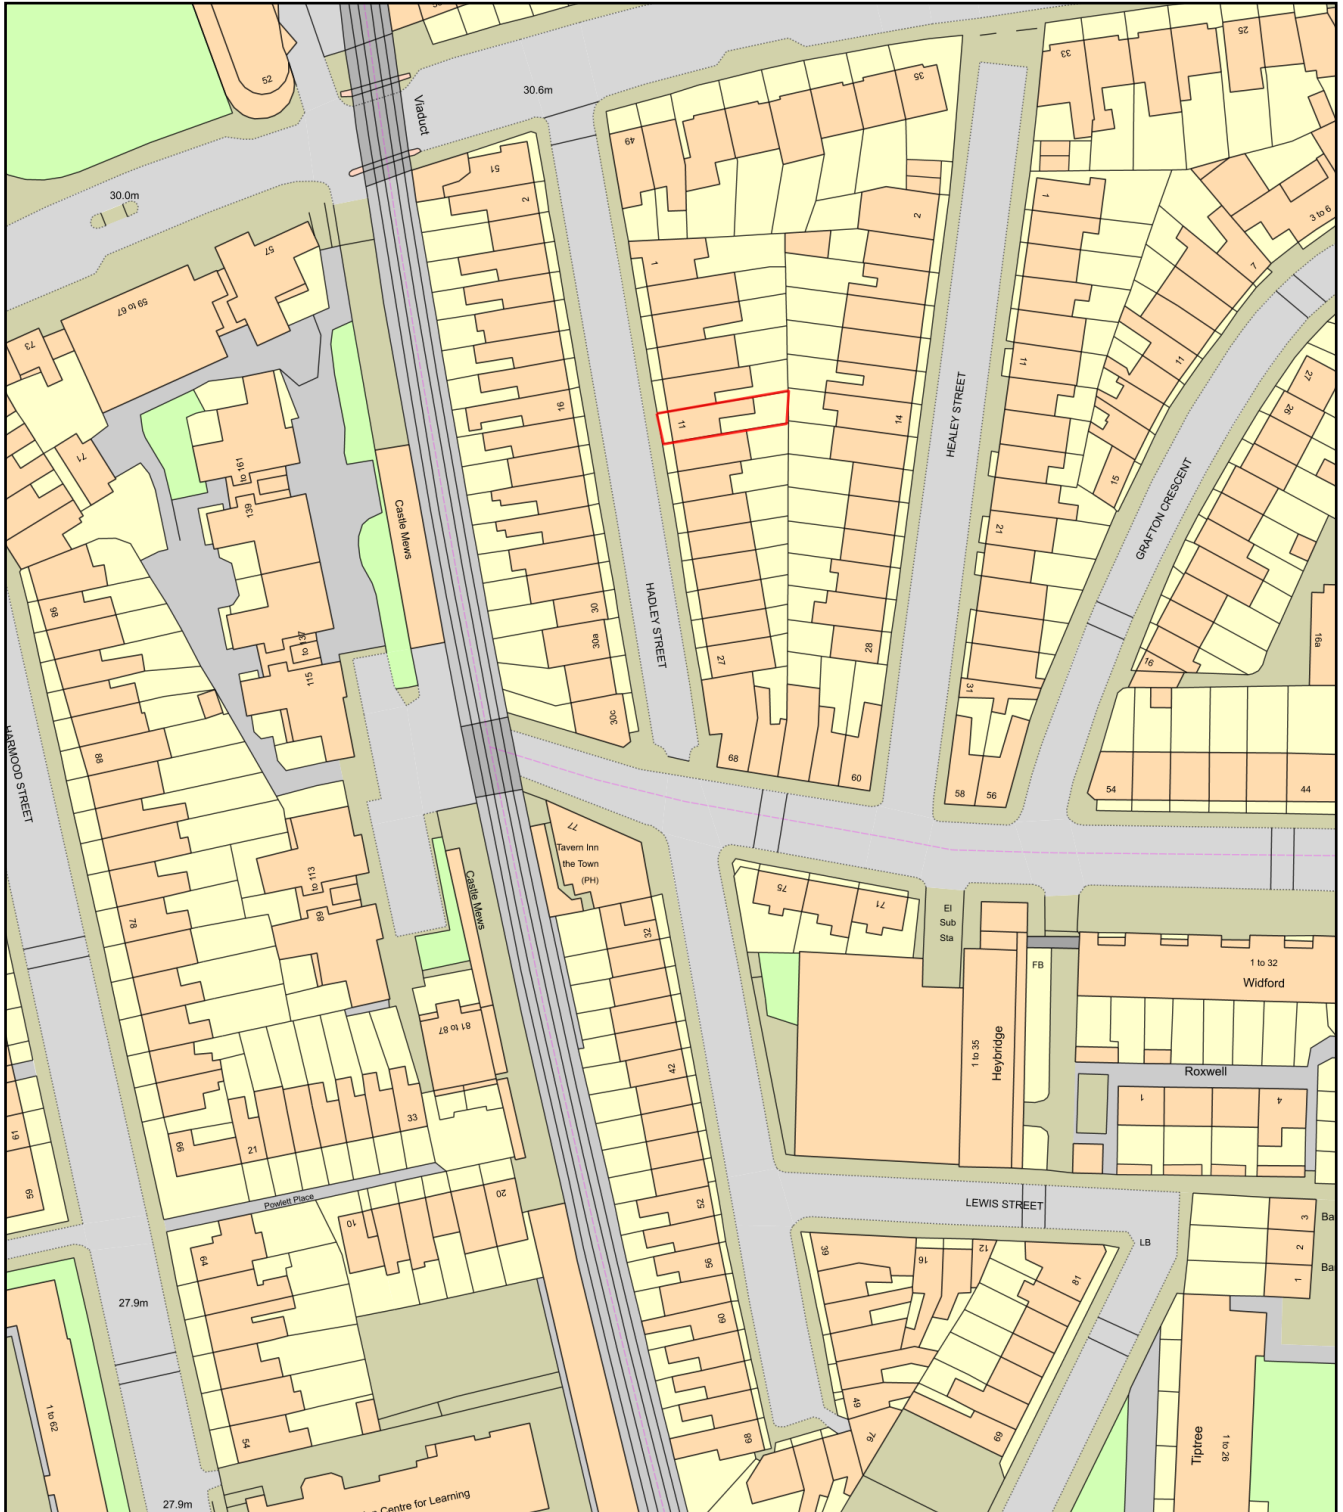

0 50
Metres



Plan Produced for: Celia Paul

Date Produced: 03 Dec 2021

Plan Reference Number: TQRQM21337153242585

Scale: 1:1250 @ A4