


Compton Close and Hawkshead Living Walls - Location Plan

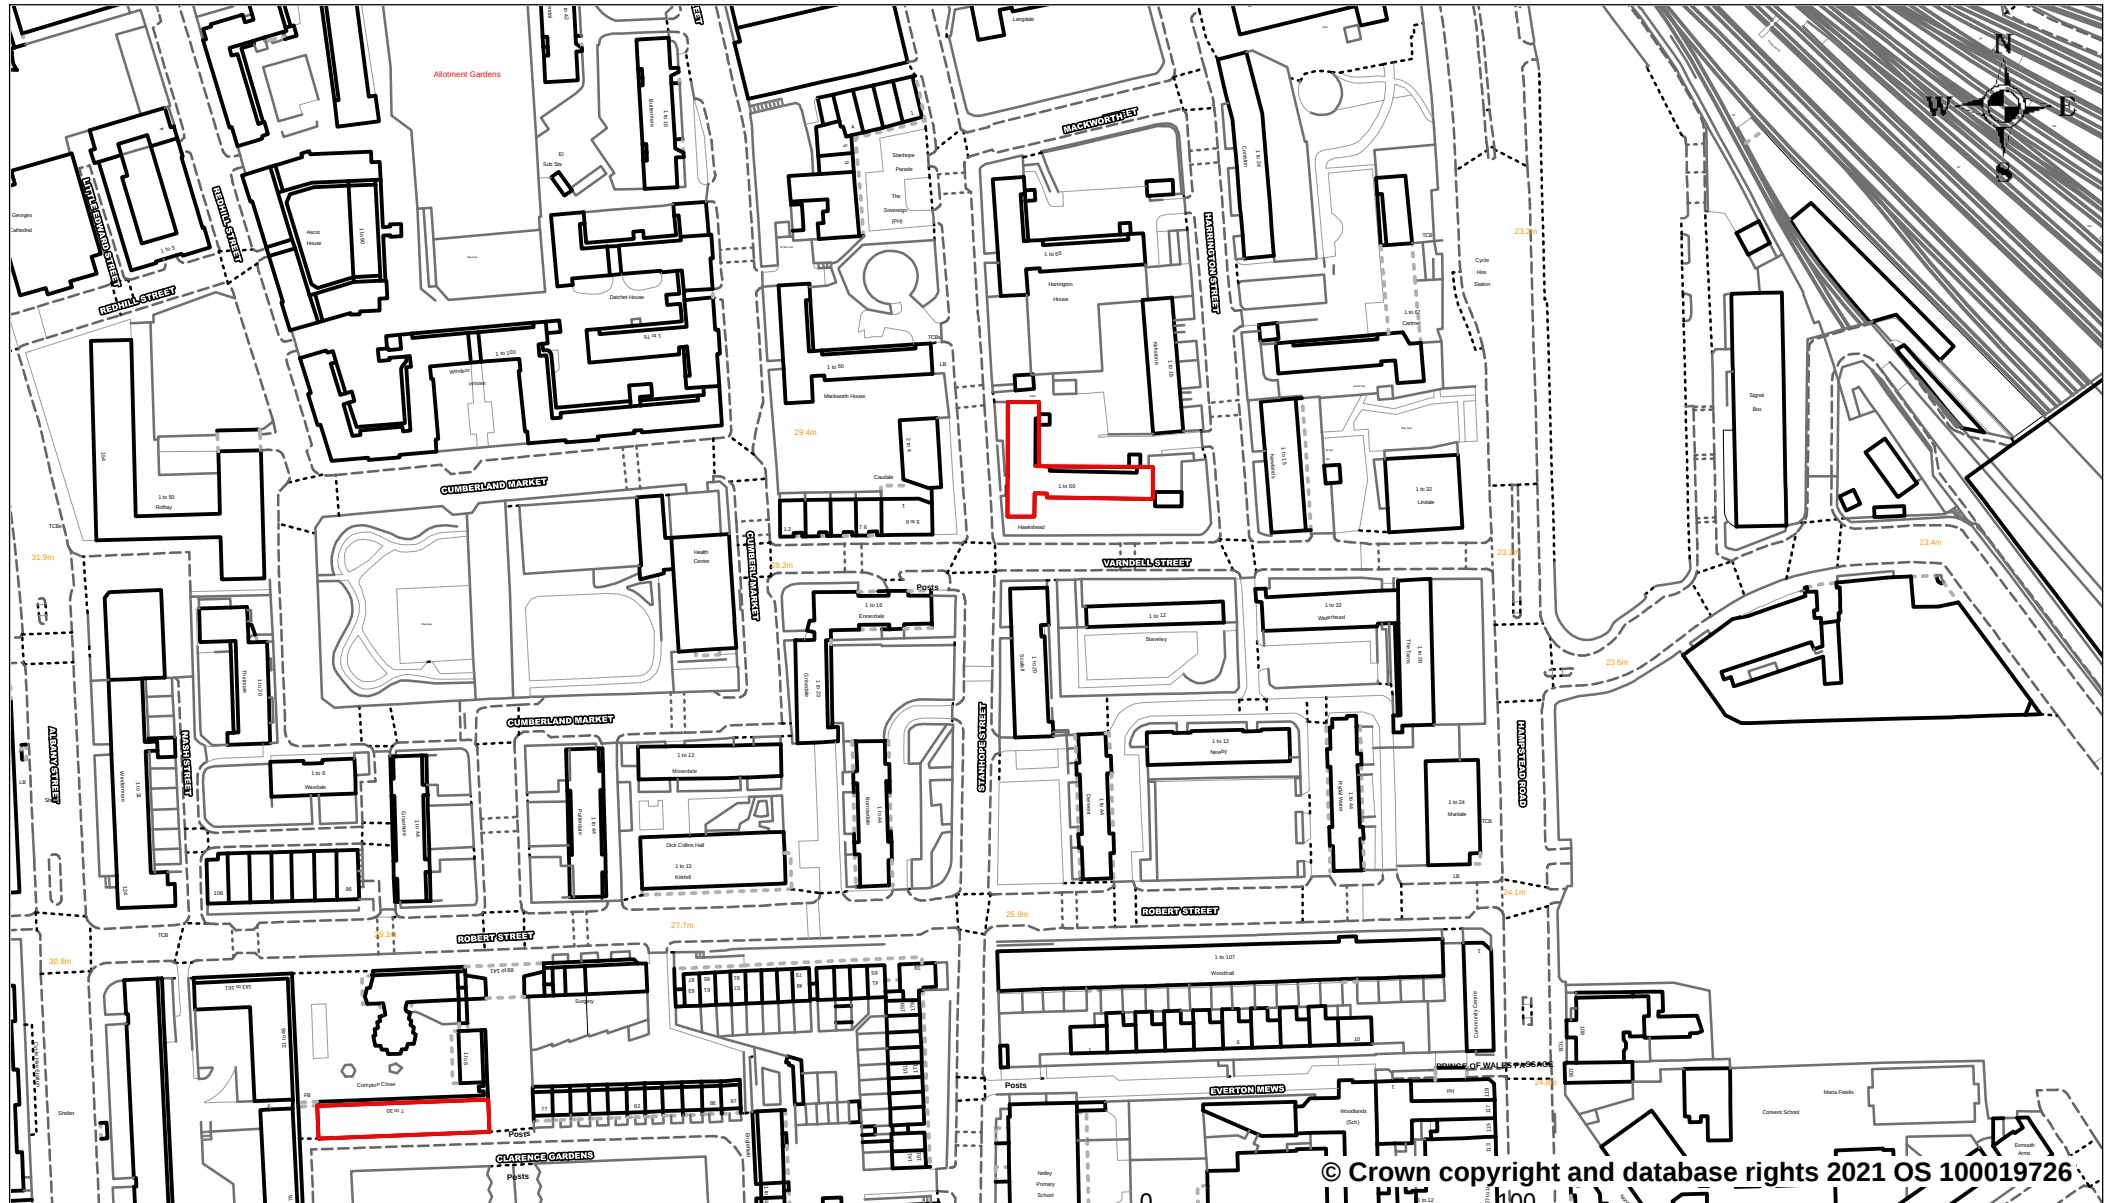

Created By: CAMJN036
Created On: 21/10/2021 13:10:55

0 100
meters
Scale 1:2,041

