


Design - Build - Furnish

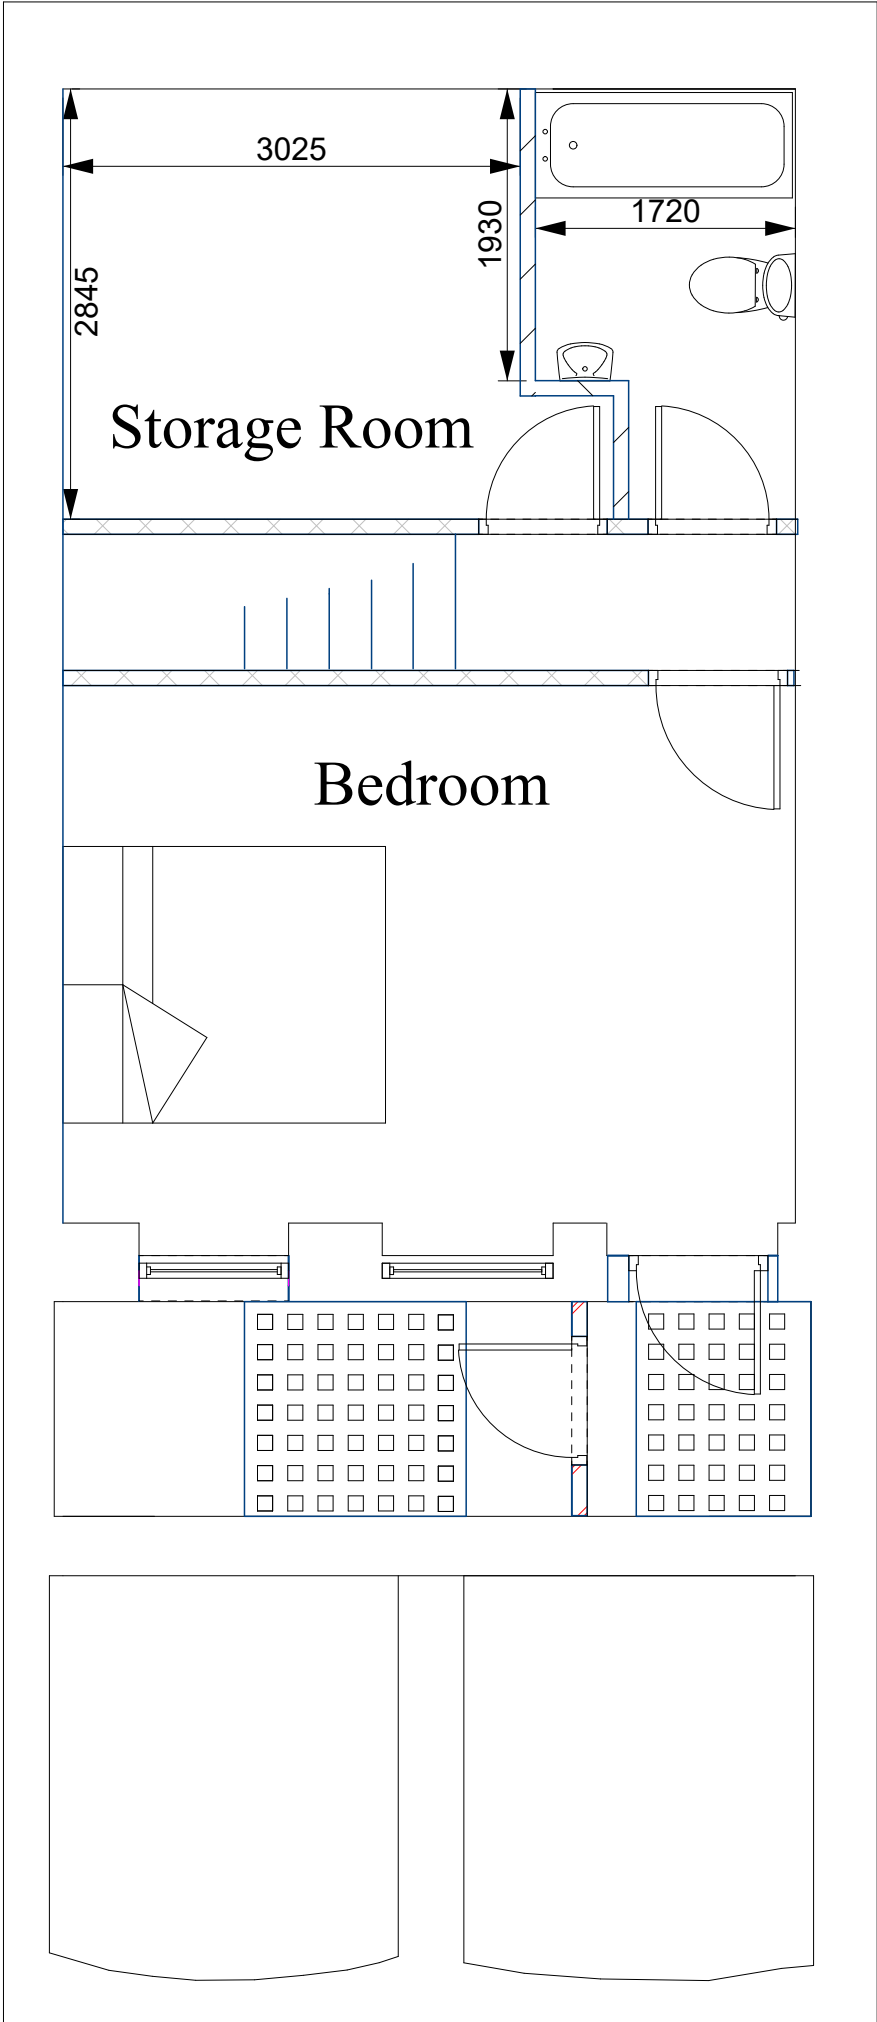

Notes

Flood Resilience
Additional Surface Water Drainage
To be added to connect to Mains
Sewers via existing system

01 PLANNING SET


Unit 1

Project
Renovation Project
112 Cleveland Street
London
W1T 6PA
Mr & Mrs Kumar

Proposed Basement R1

Drawing No.
19061
17/05/2021
Month Year
Drawn by
CS
Scale
1:50
Checked by
DC

Page Size - A3

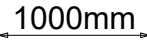

WWW.EVO-DB.CO.UK