


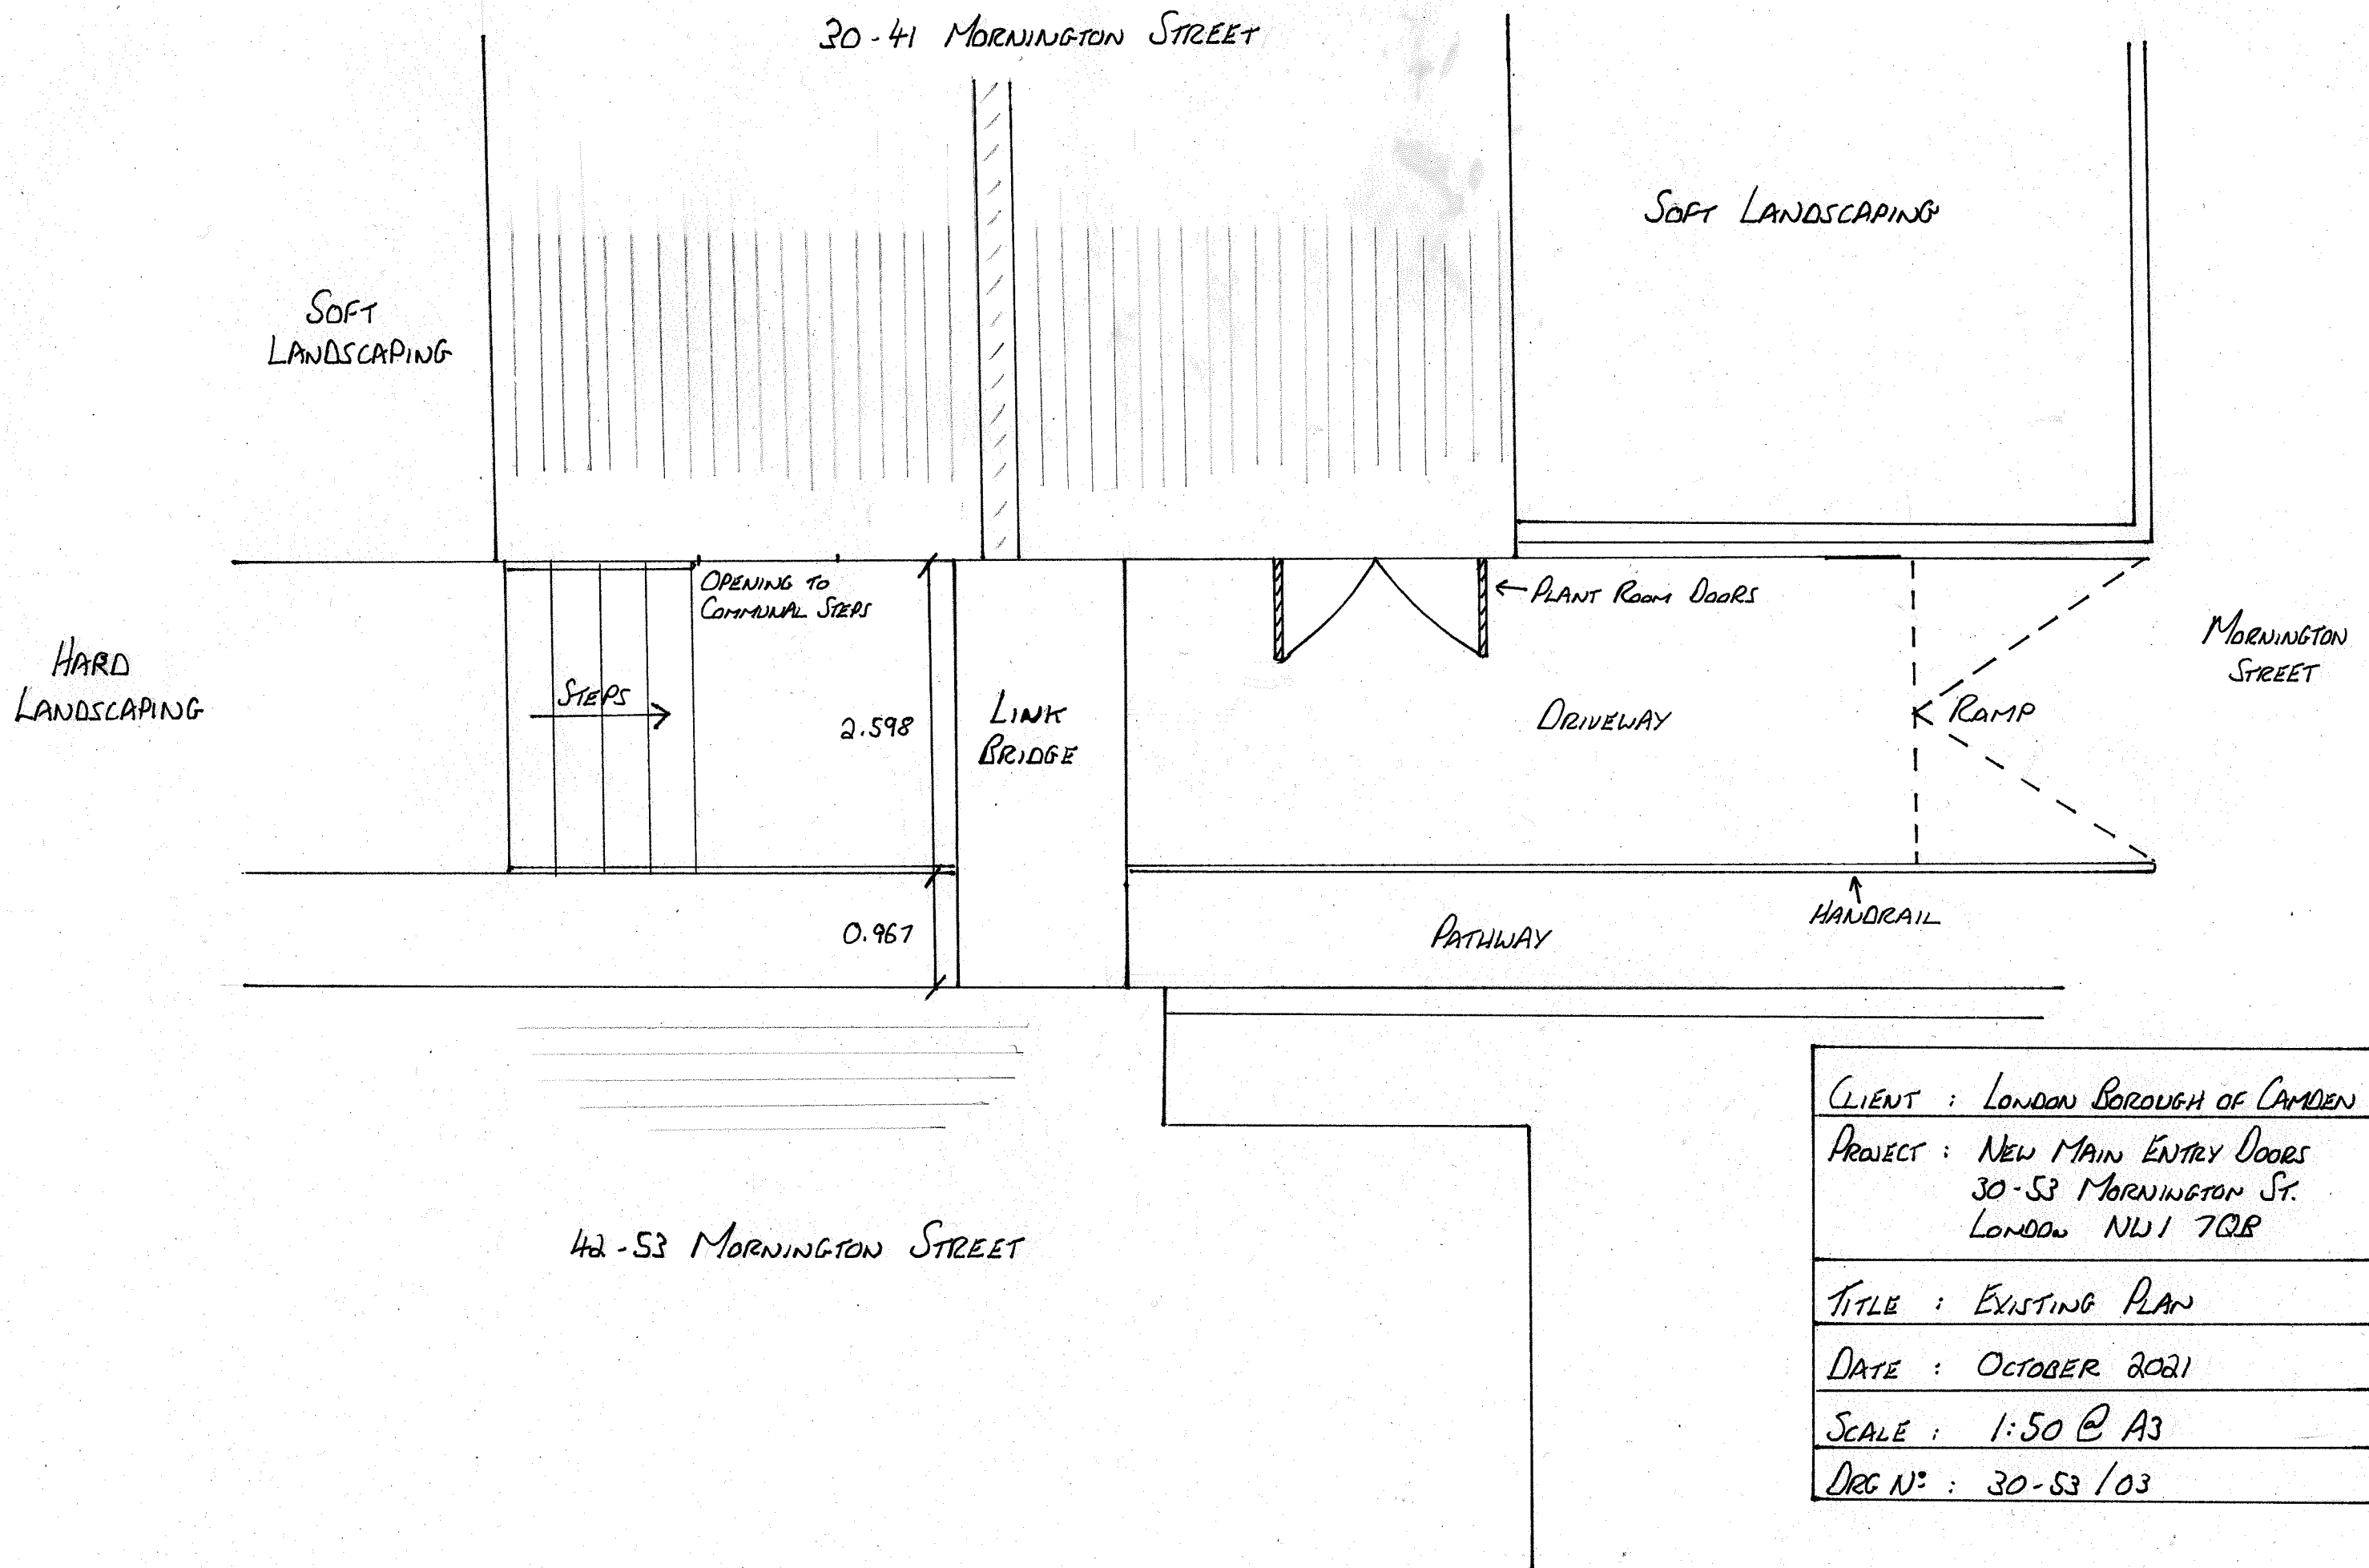

CLIENT : LONDON BOROUGH OF CAMDEN
PROJECT : NEW MAIN ENTRY DOORS 30-53 MORNINGTON ST. LONDON NW1 7QB
TITLE : EXISTING PLAN
DATE : OCTOBER 2021
SCALE : 1:50 @ A3
DRG N° : 30-53 / 03