


30-41 MORNINGTON STREET

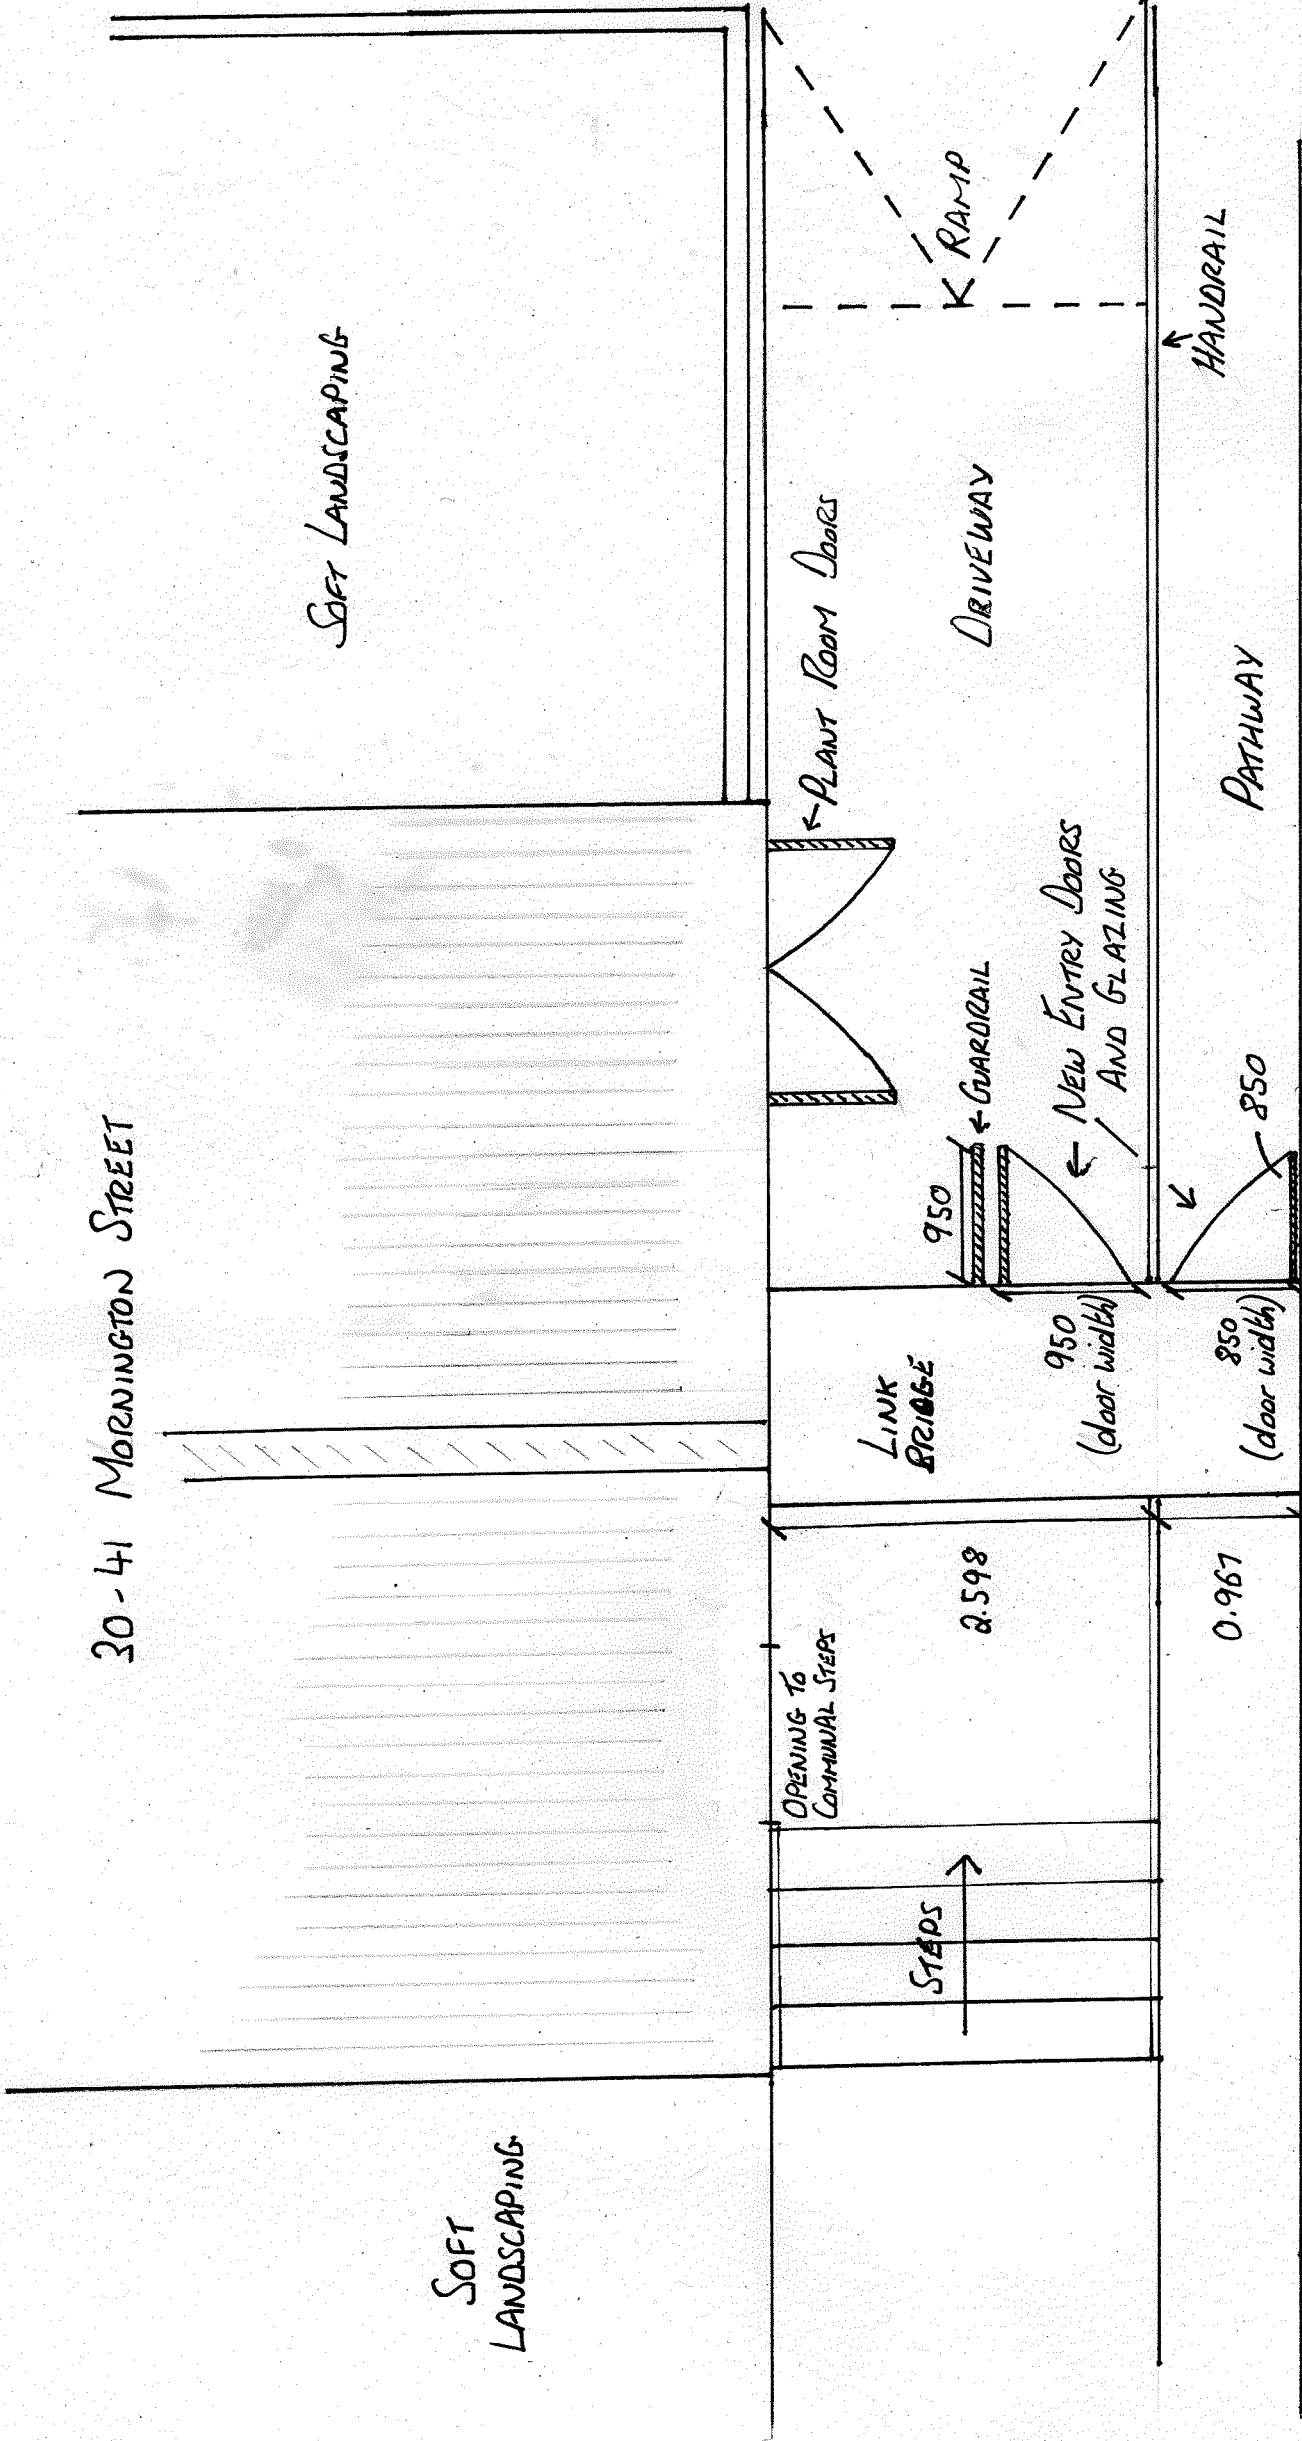

SOFT LANDSCAPING

SOFT LANDSCAPING

PAVING SLABS

MORNINGTON STREET

RAMP

← PLANT ROOM DOORS

DRIVEWAY

LINK BRIDGE

← GUARDRAIL

← NEW ENTRY DOORS AND GLAZING

950 (door width)

PATHWAY

850

850 (door width)

↑ HANDRAIL

OPENING TO COMMUNAL STAIRS

STEPS →

2.598

0.967

CLIENT : LONDON BOROUGH OF CAMDEN

PROJECT : NEW MAIN ENTRY DOORS  
30-53 MORNINGTON ST.  
LONDON NW1 7GB

TITLE : PROPOSED PLAN

DATE : OCTOBER 2021

SCALE : 1:50 @ A3

DRG N° : 30-53/04

42-53 MORNINGTON STREET