


**EXISTING 03**


22 BEDFORD SQ

LONDON  
WC1B 3HH


SCALE 1:100 @A1  
1:200 @A3

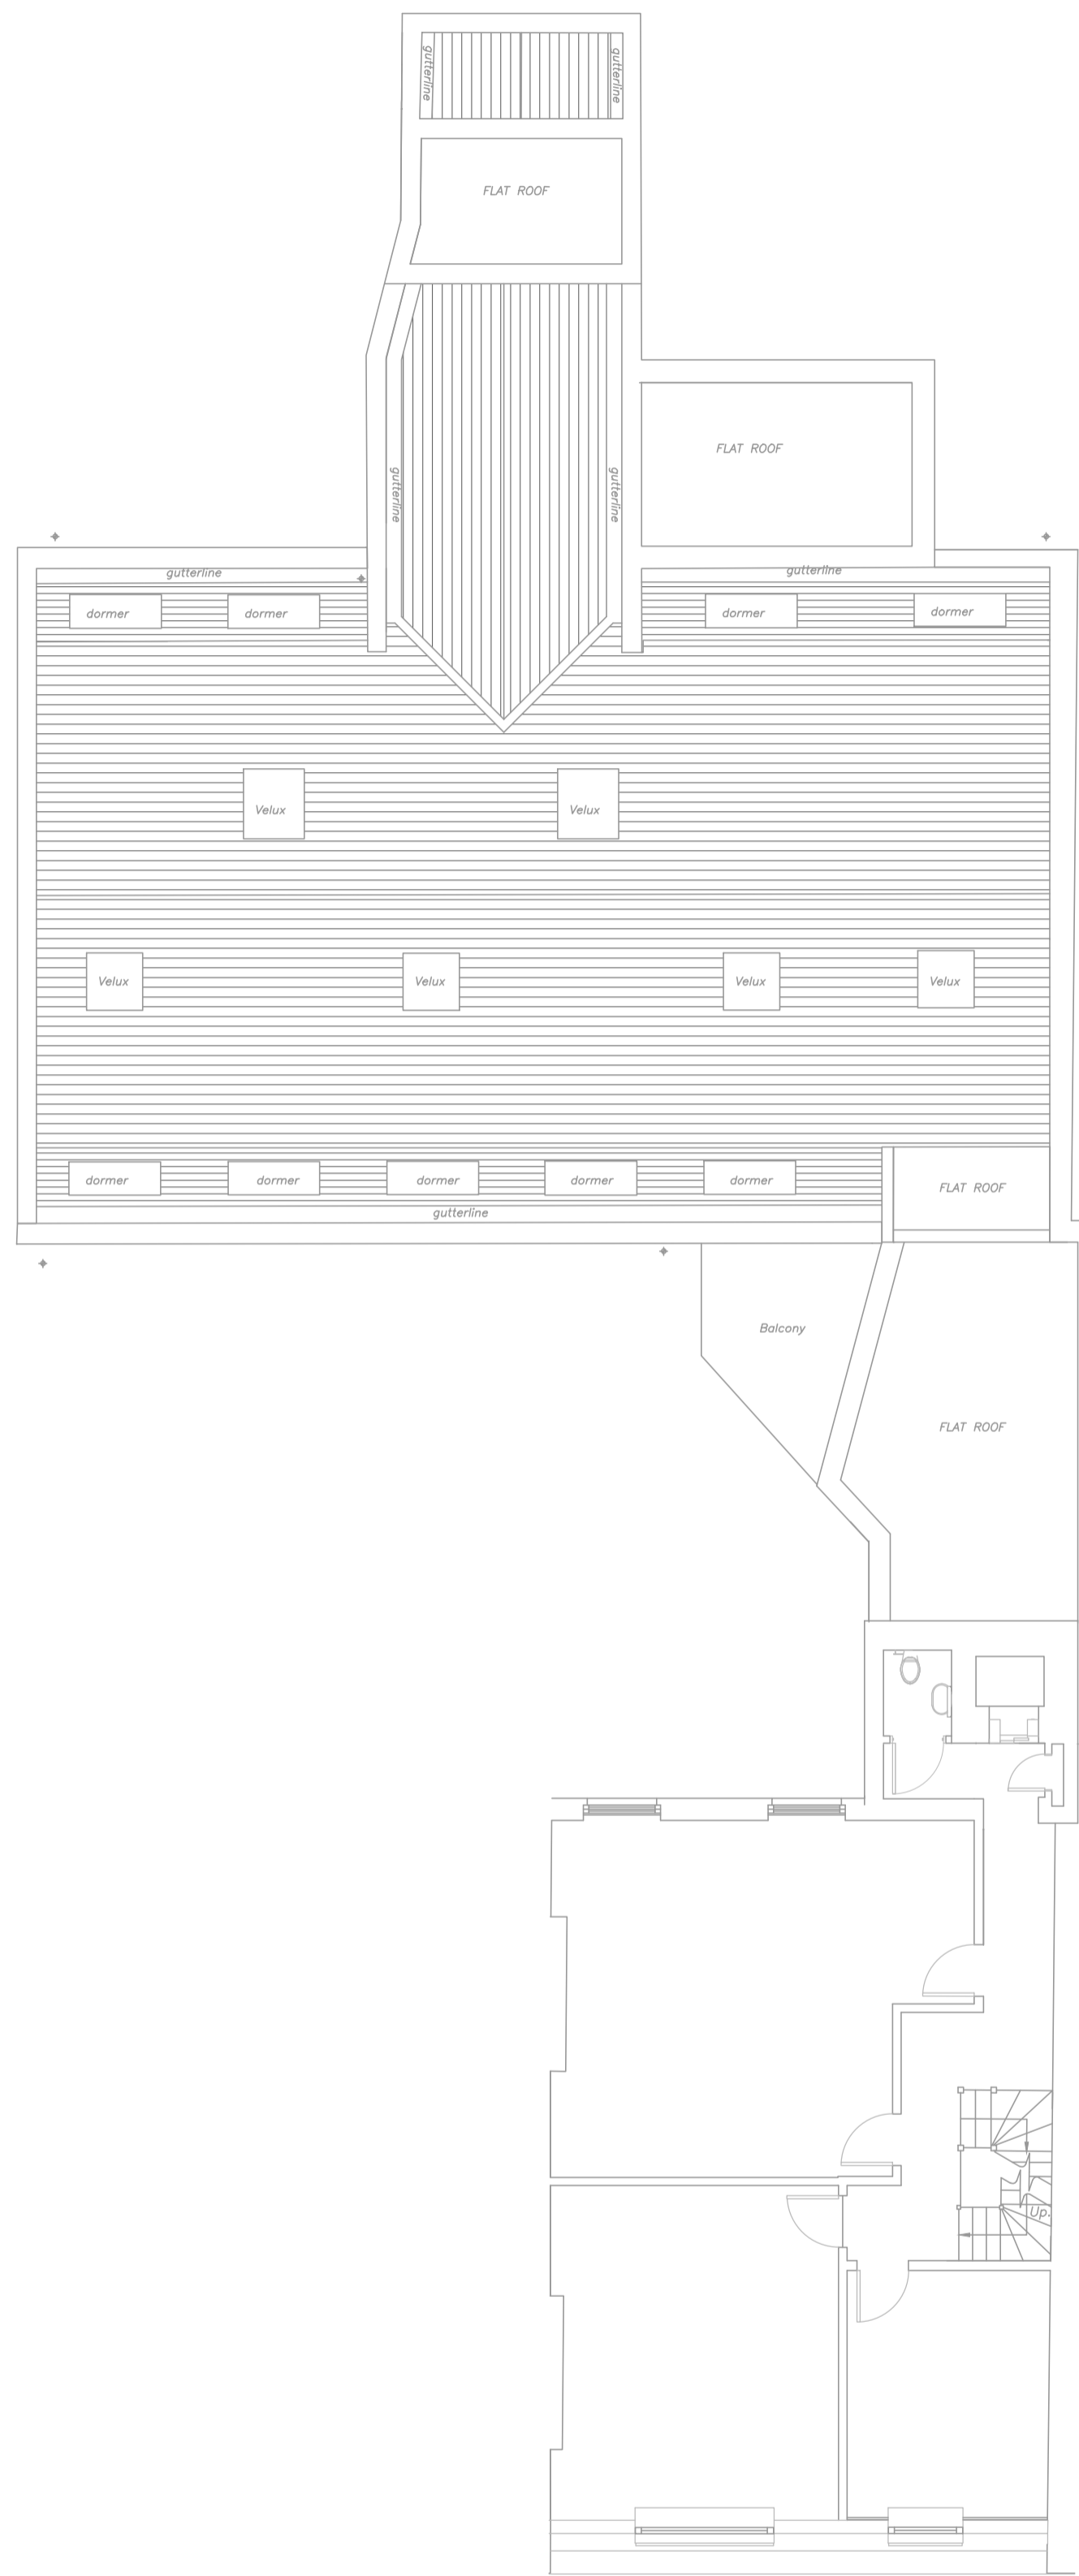

THIRD

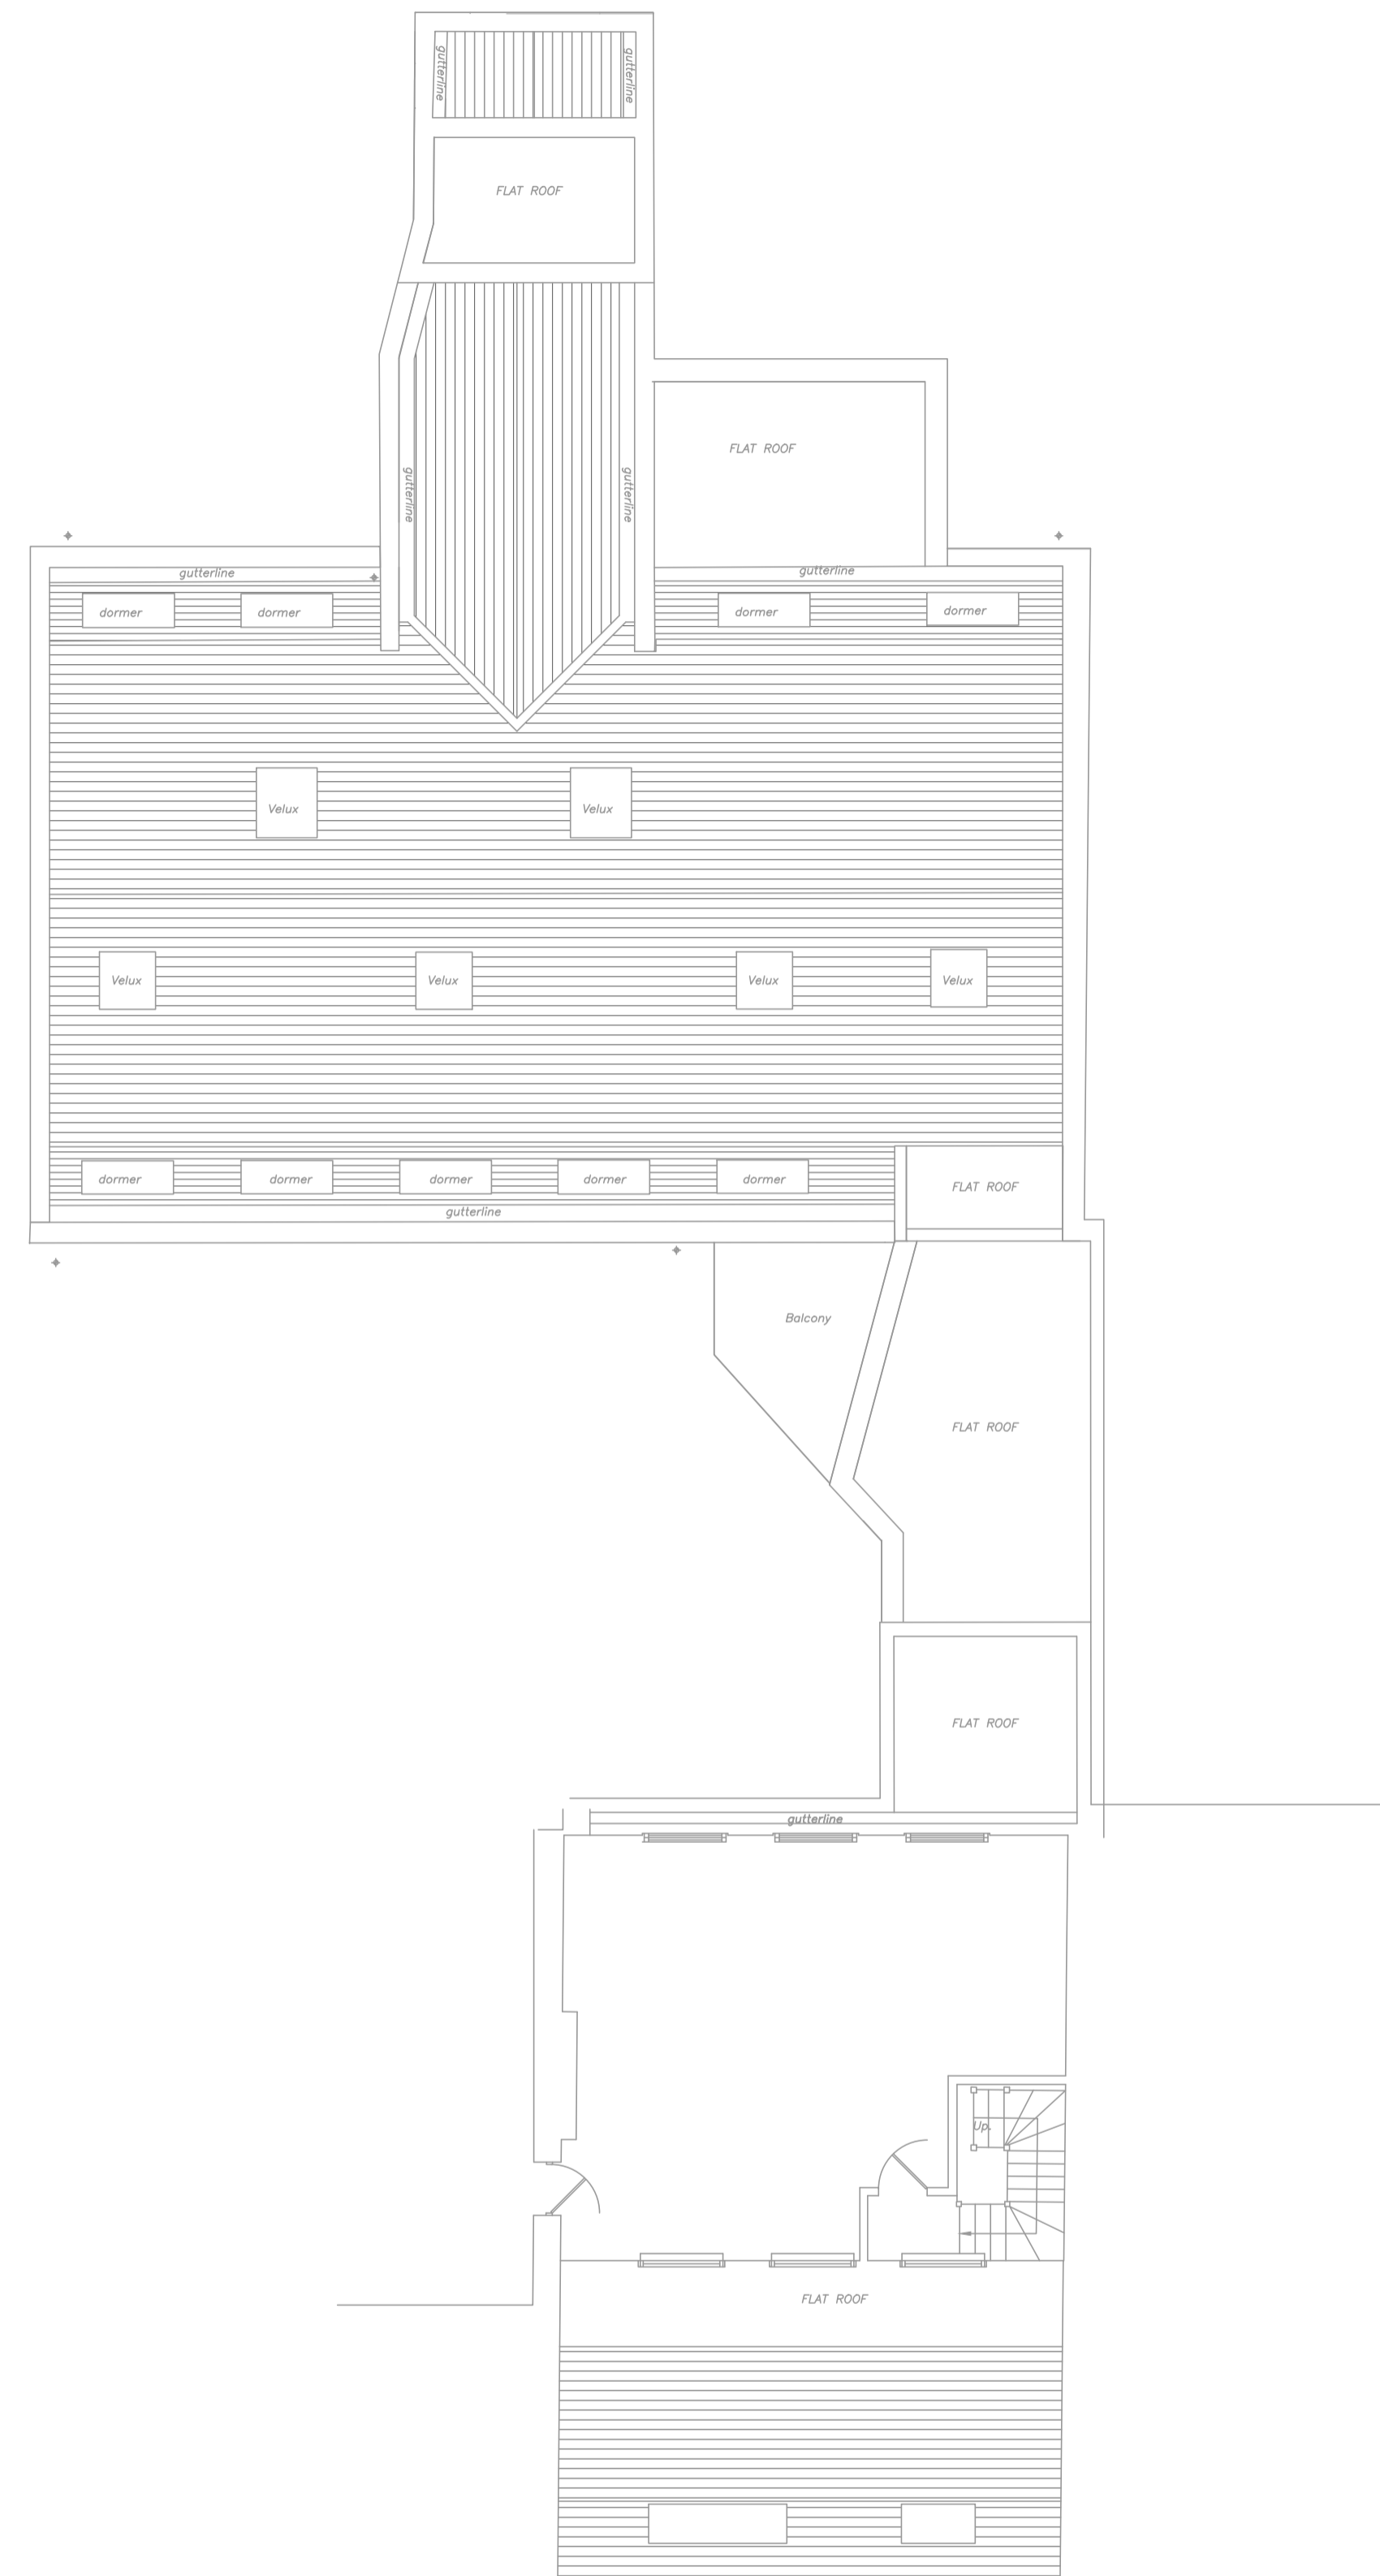

FOURTH

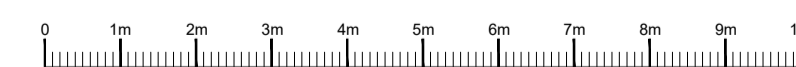

**SKETCH**

01

05.12.22  
AH