

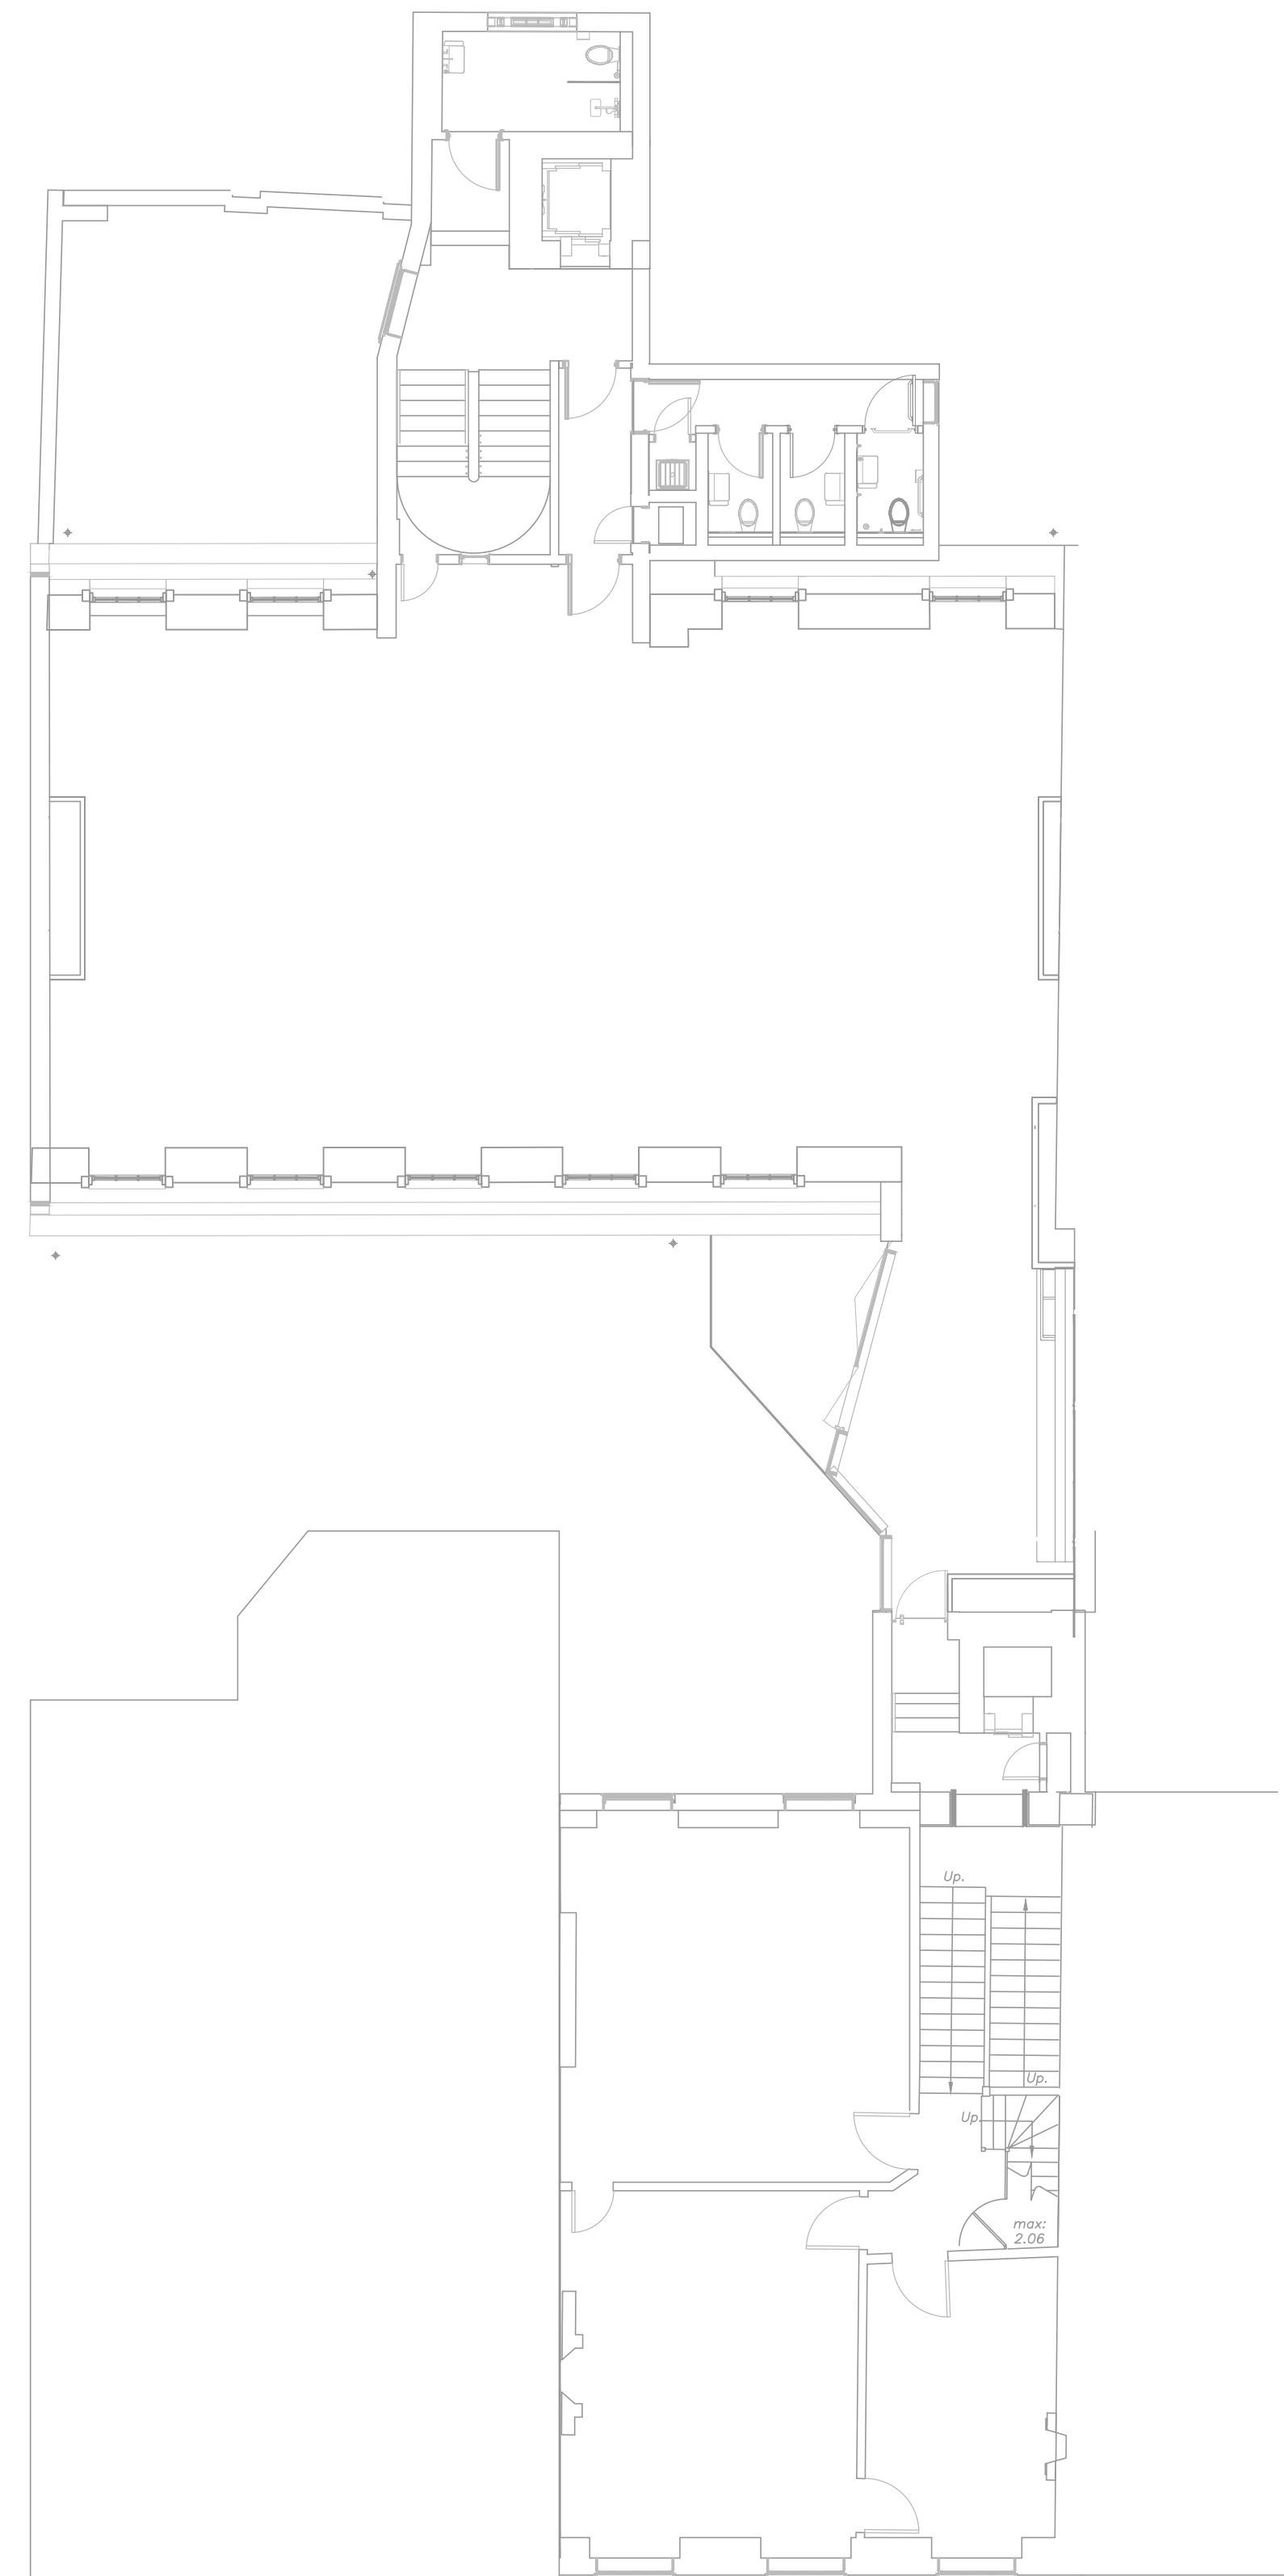


FIRST

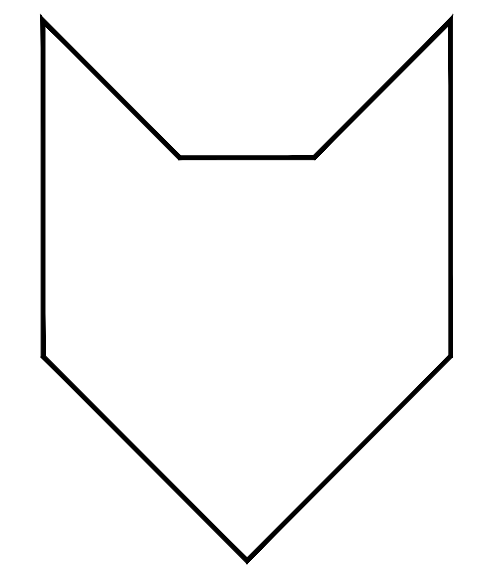

SECOND

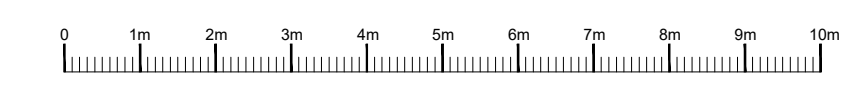


EXISTING 02

22 BEDFORD SQ

LONDON
WC1B 3HH

SCALE 1:100 @A1
1:200 @A3

SKETCH

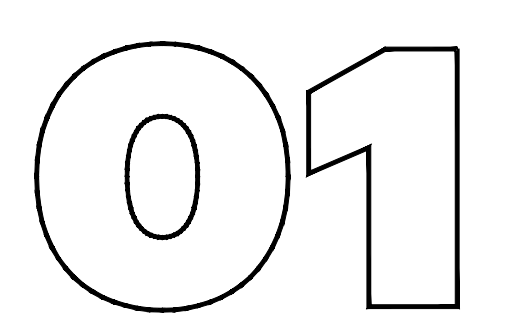

05.01.22
AH