


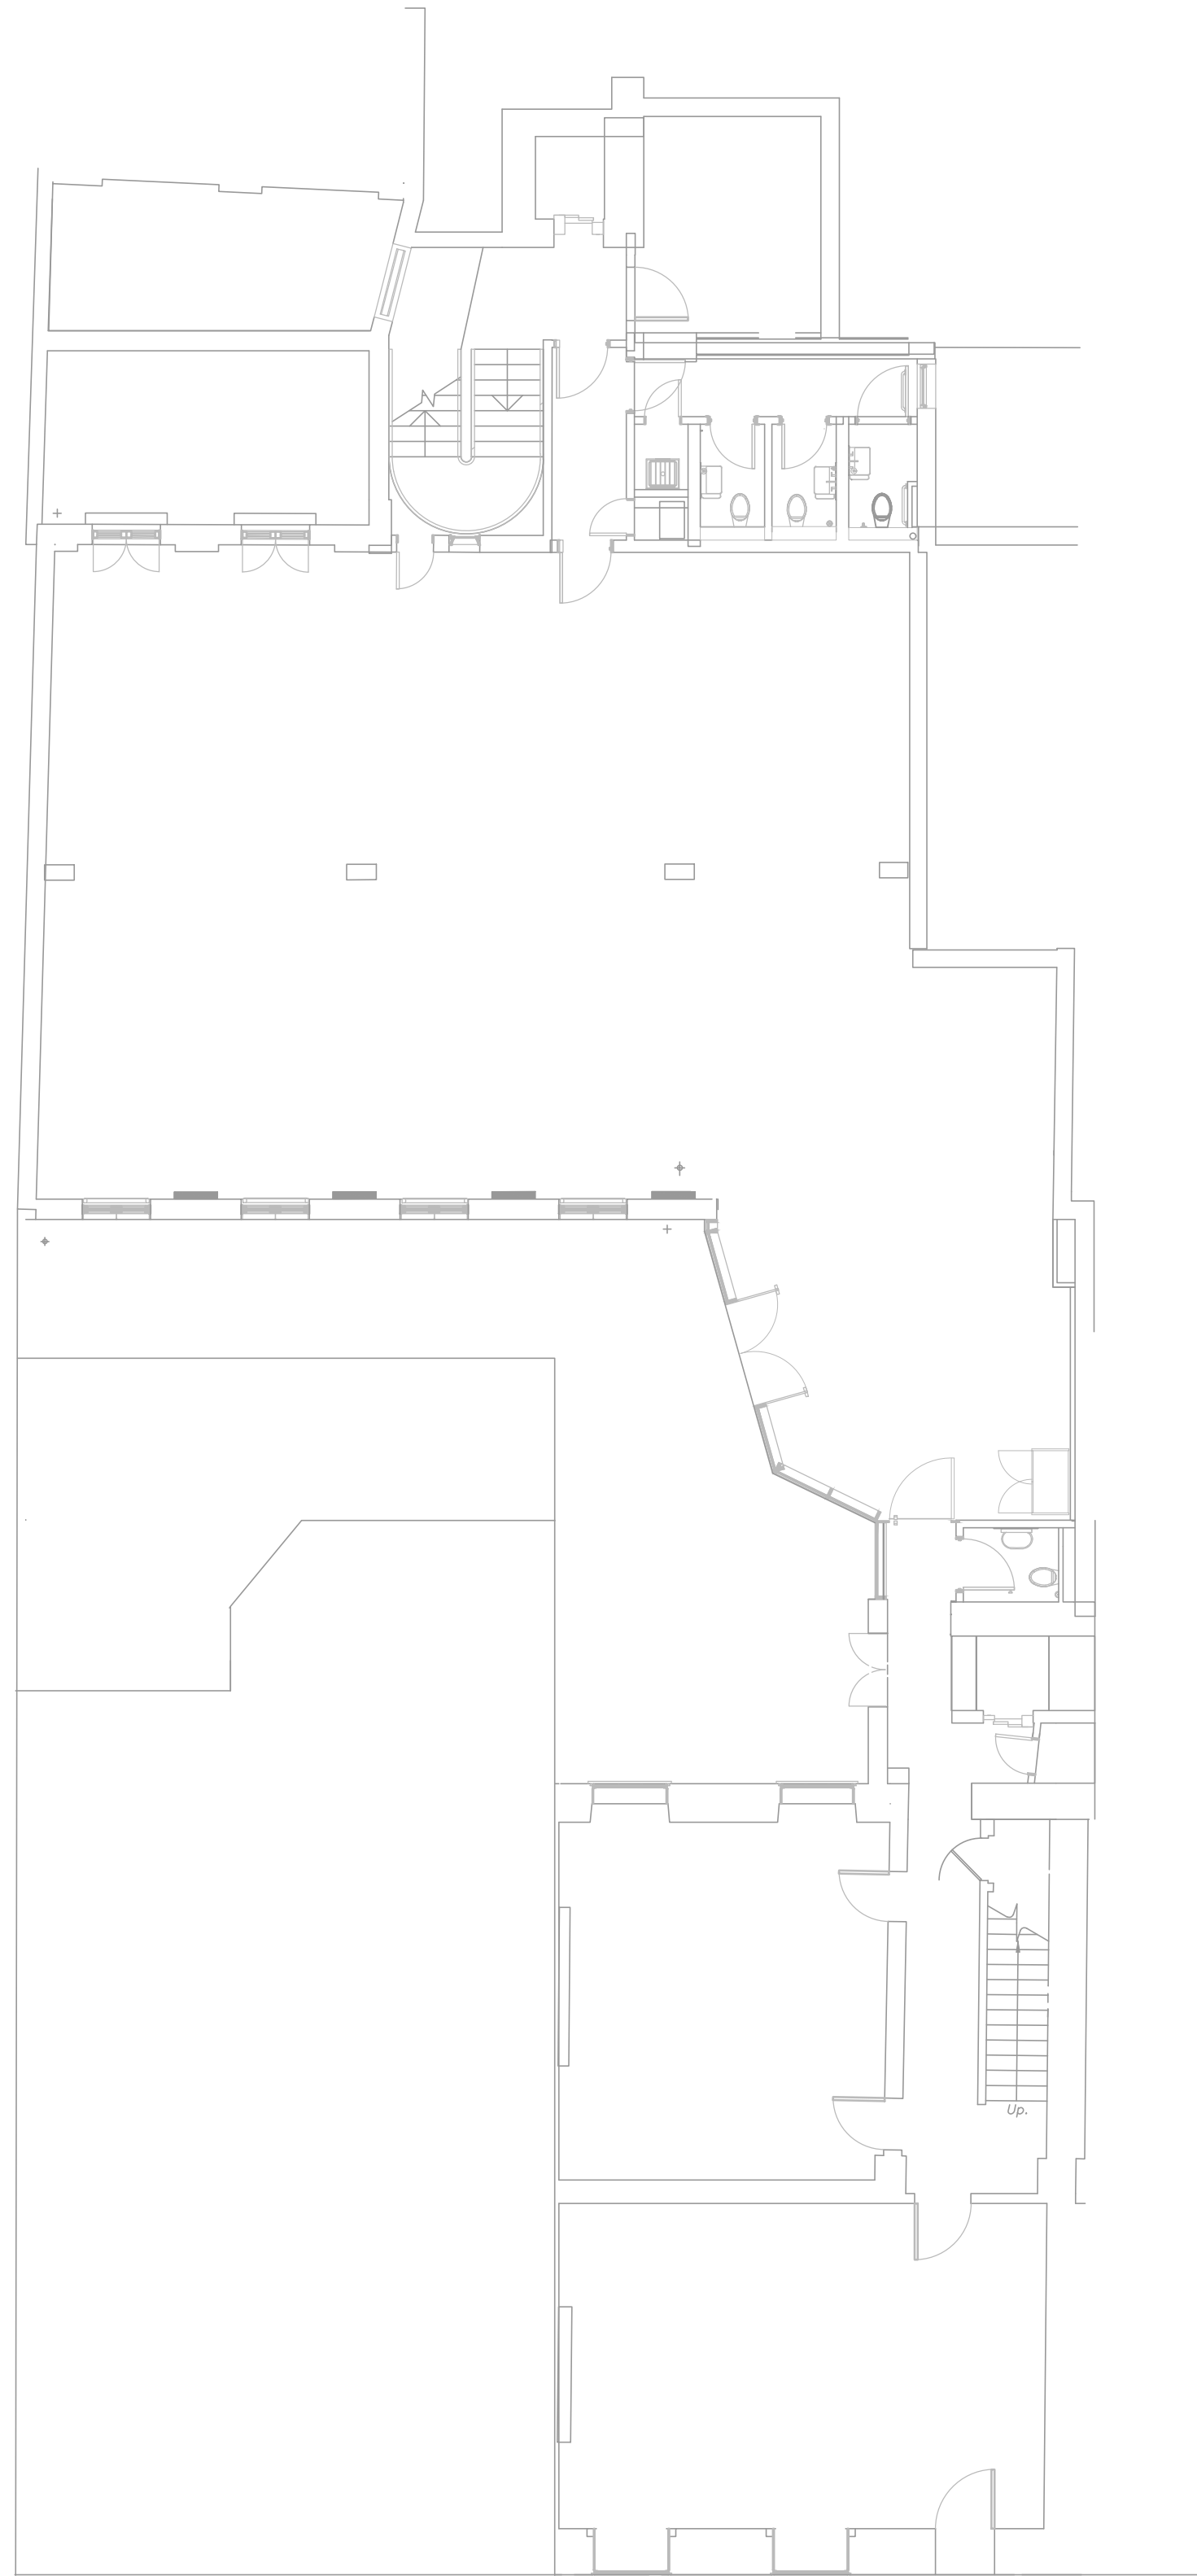


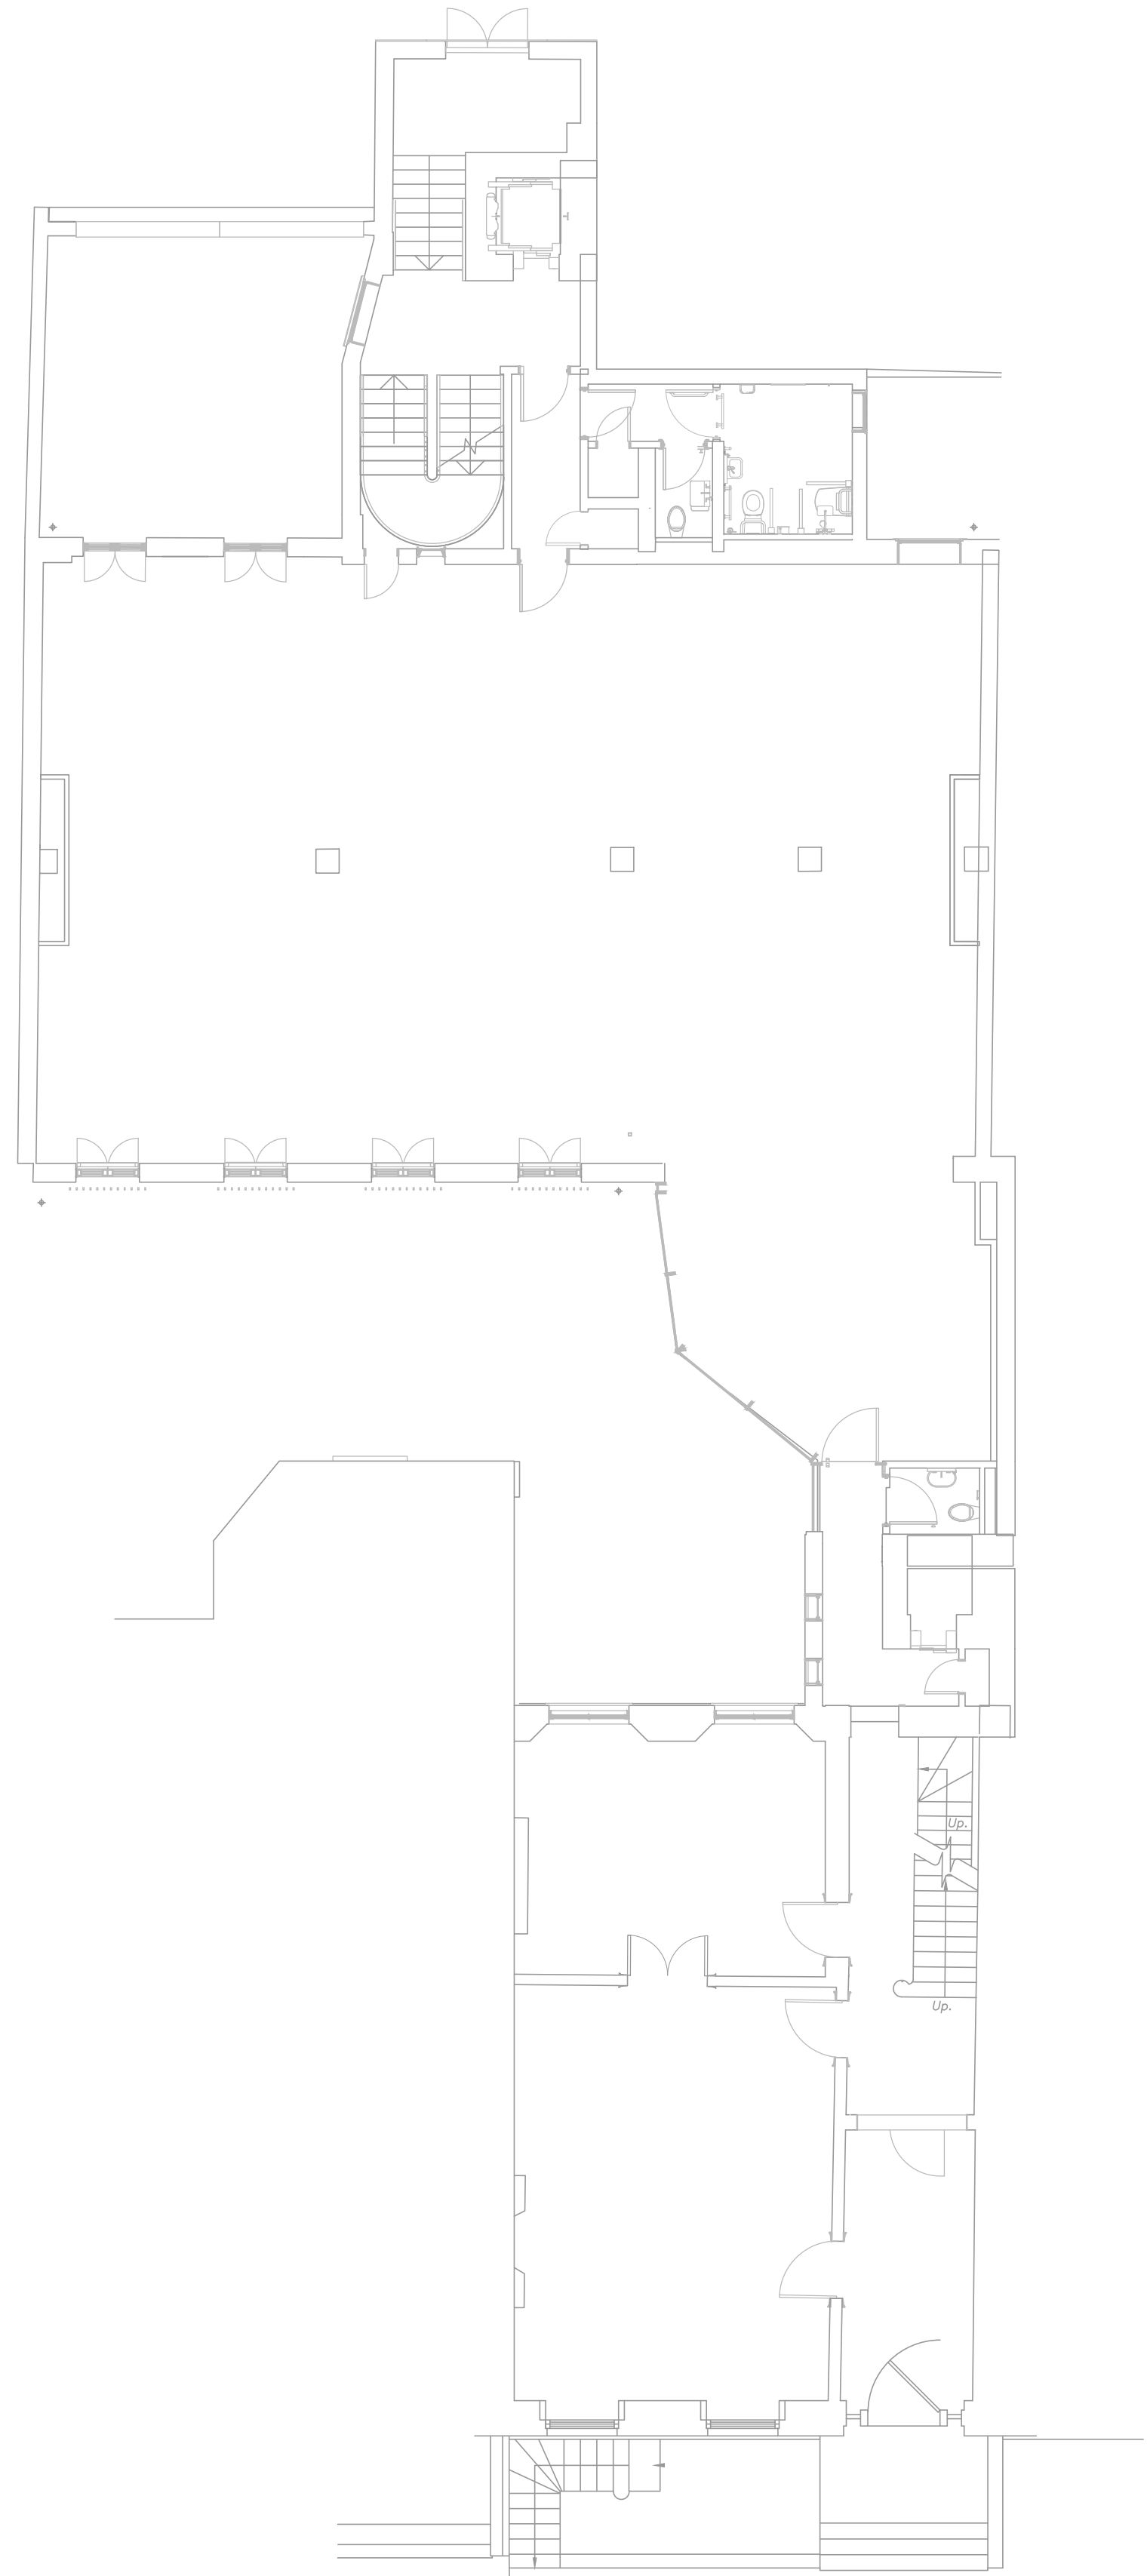

LOWER GROUND

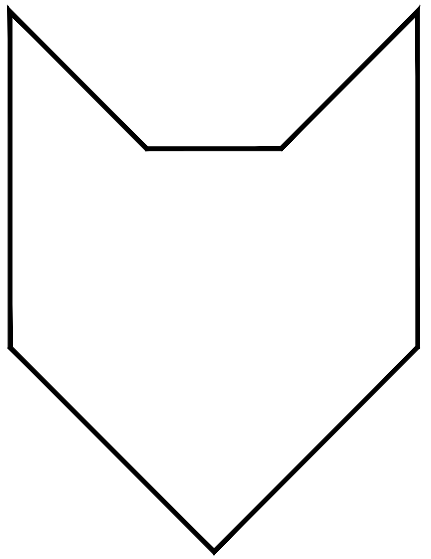

GROUND

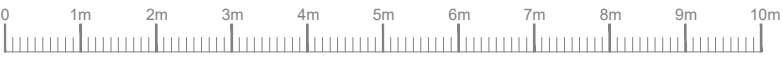

**EXISTING 01**

22 BEDFORD SQ

LONDON  
WC1B 3HH

SCALE 1:100 @A1  
1:200 @A3

**SKETCH**

01

05.01.22  
AH