




1 PANEL 2 ELEVATION
1 : 20

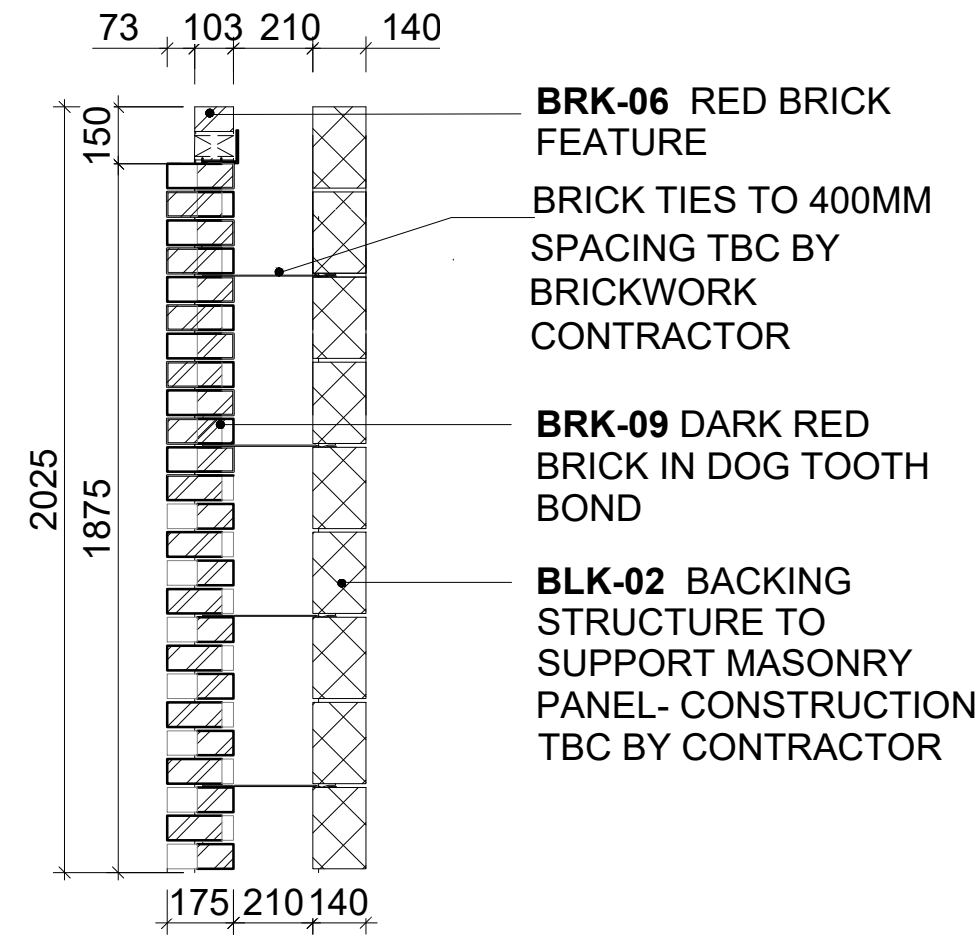


3 PANEL 2 SECTION 1
1 : 20

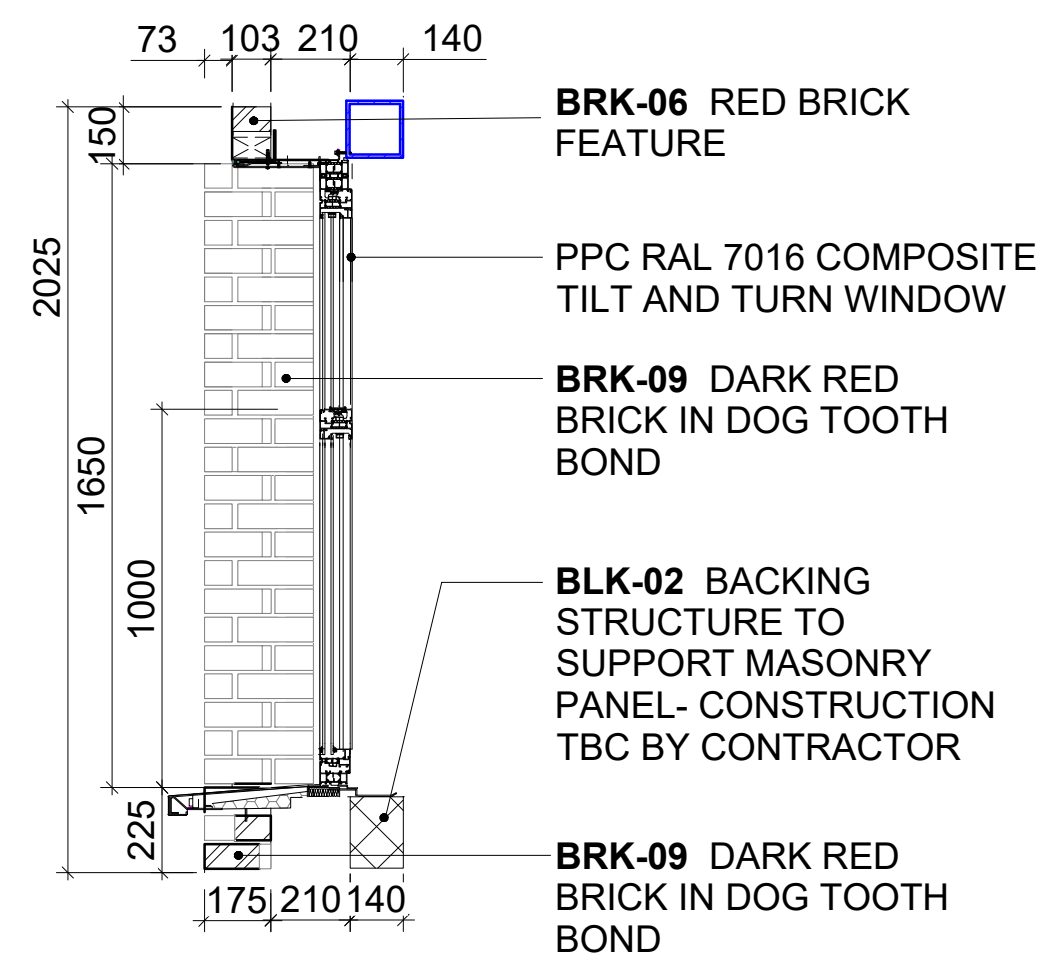


4 PANEL 2 SECTION 2
1 : 20

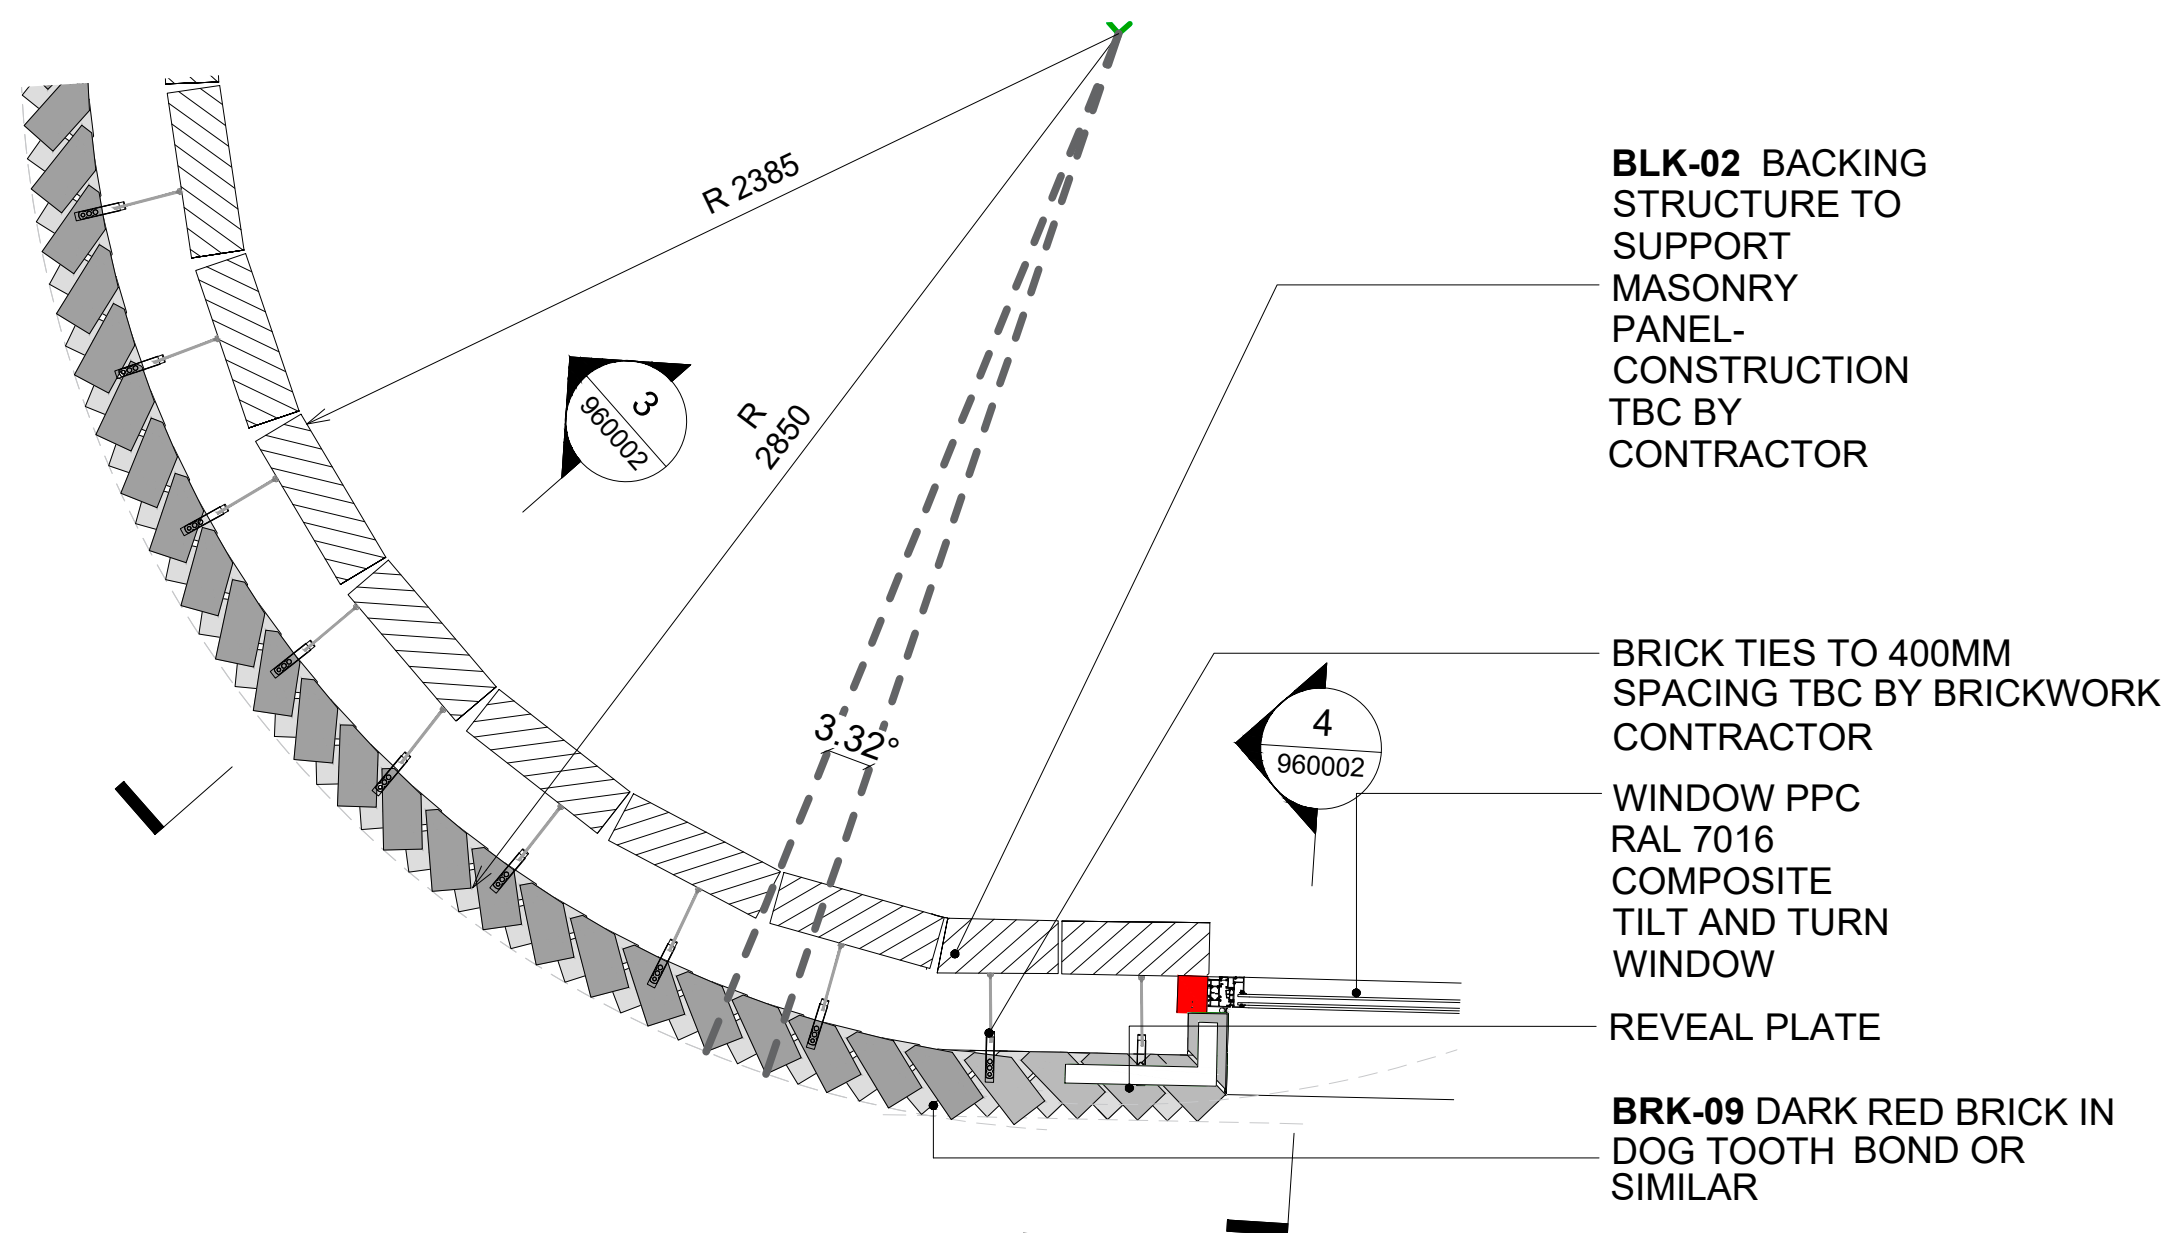


2 BRICK SAMPLE PANEL 2 PLAN VIEW
1 : 10

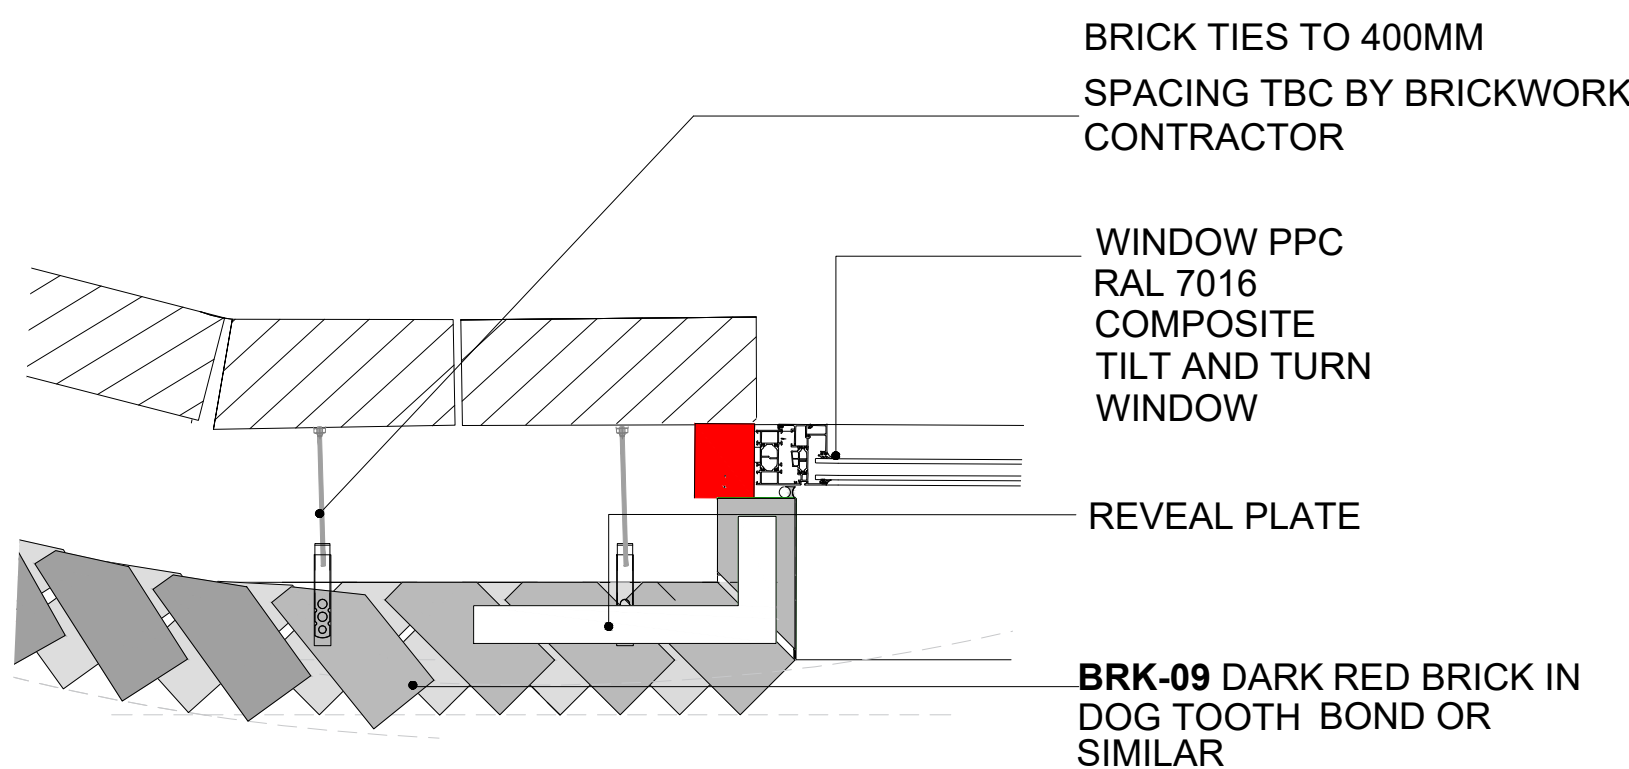

6 WINDOW REVEAL CORNER DETAIL
1 : 10

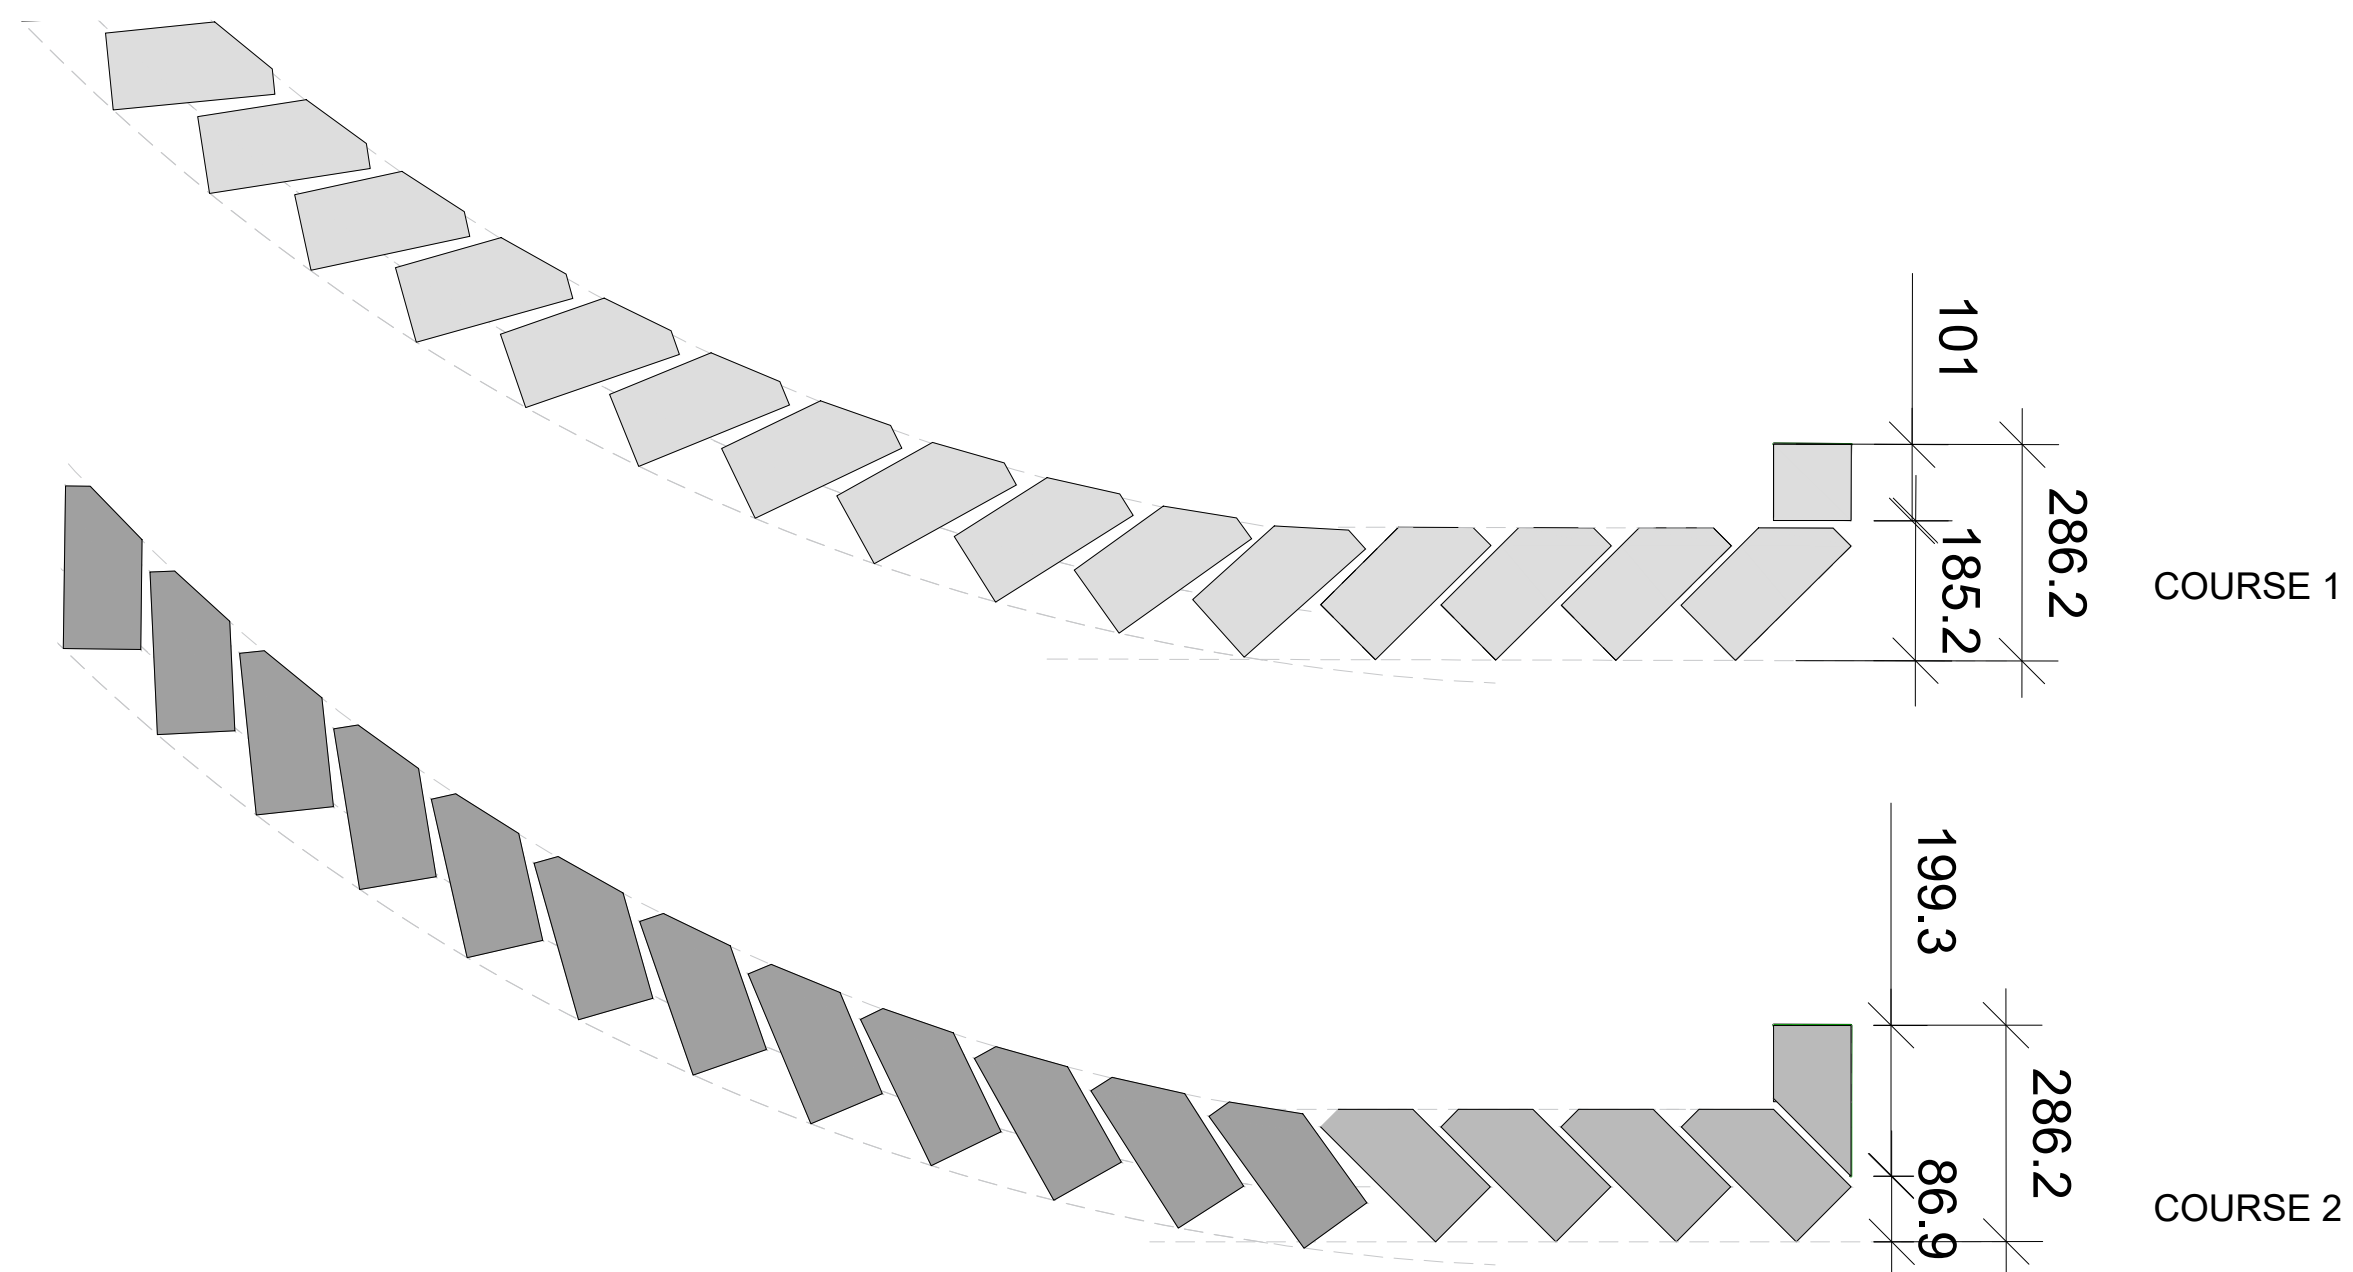

5 BRICK SAMPLE PANEL 2 COURSING DETAIL
1 : 10

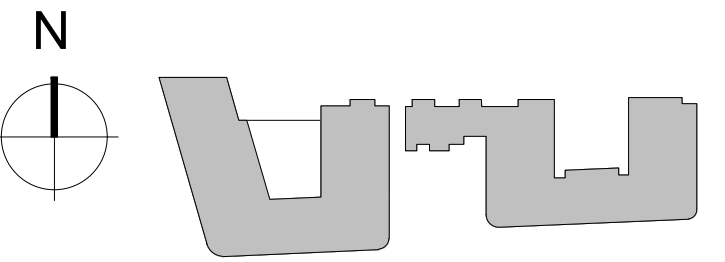

KEY PLAN

NOTES

THIS DRAWING MUST NOT BE SCALED.
ALL DIMENSIONS ARE TO BE VERIFIED AND CHECKED ON SITE. ANY DISCREPANCIES THAT ARE, OR BECOME APPARENT SHOULD BE REPORTED TO CHAPMAN TAYLOR.
AREAS INDICATED ARE APPROXIMATE GROSS INTERNAL AREA. THEY RELATE TO THE LIKELY AREAS OF THE BUILDING AT THE CURRENT STAGE OF DESIGN. ANY DECISIONS TO BE MADE ON THE BASIS OF THESE PREDICTIONS, WHETHER AS TO PROJECT VIABILITY, PRE-LETTING, LEASE AGREEMENTS, OR THE LIKE, SHOULD INCLUDE DUE ALLOWANCE FOR THE INCREASES AND DECREASES INHERENT IN THE DESIGN DEVELOPMENT AND BUILDING PROCESS.

© COPYRIGHT CHAPMAN TAYLOR 2020

FOR SPECIFICATION AND TRS
SHEET, PLEASE REFER TO
0001- A-CTA-DES-006-0006

REV	DATE	BY	DESCRIPTION	CHKD
P02	22.10.21	JC	SAMPLE PANEL SIZE AMENDED	LF
P01	15.10.21	JC	PLANNING CONDITIONS SUBMISSION	LF

CLIENT



PROJECT

WEST END LANE
156 West End Lane
West Hampstead
London NW6 1SD



STRUCTURAL ENGINEER



SERVICES ENGINEER



DRAWING TITLE

SITIEWIDEW MASONRY SAMPLE PANEL 02

INTERNAL JOB NO		ISSUE DATE		STATUS		DRAWN BY		CHECKED BY	
C340WEL		15/10/21		PRELIMINARY		JC		LF	
PROJECT NUMBER		ROLE	ORIGINATOR	TYPE	SERIES	LEVEL	SERIAL	REVISION	
0001		A	CTA	DWG	96	ZZ	0002	P02	