



© IPS Group.
This drawing is property of IPS Group and must not be used for any purpose detrimental to the interests of that company. Its contents are not to be copied or disclosed to any third party, either wholly or in part, without the consent of IPS Group.

Do not scale from drawing.


DRAWING APPROVAL STATUS:		
BY:	DATE:	Rev.:

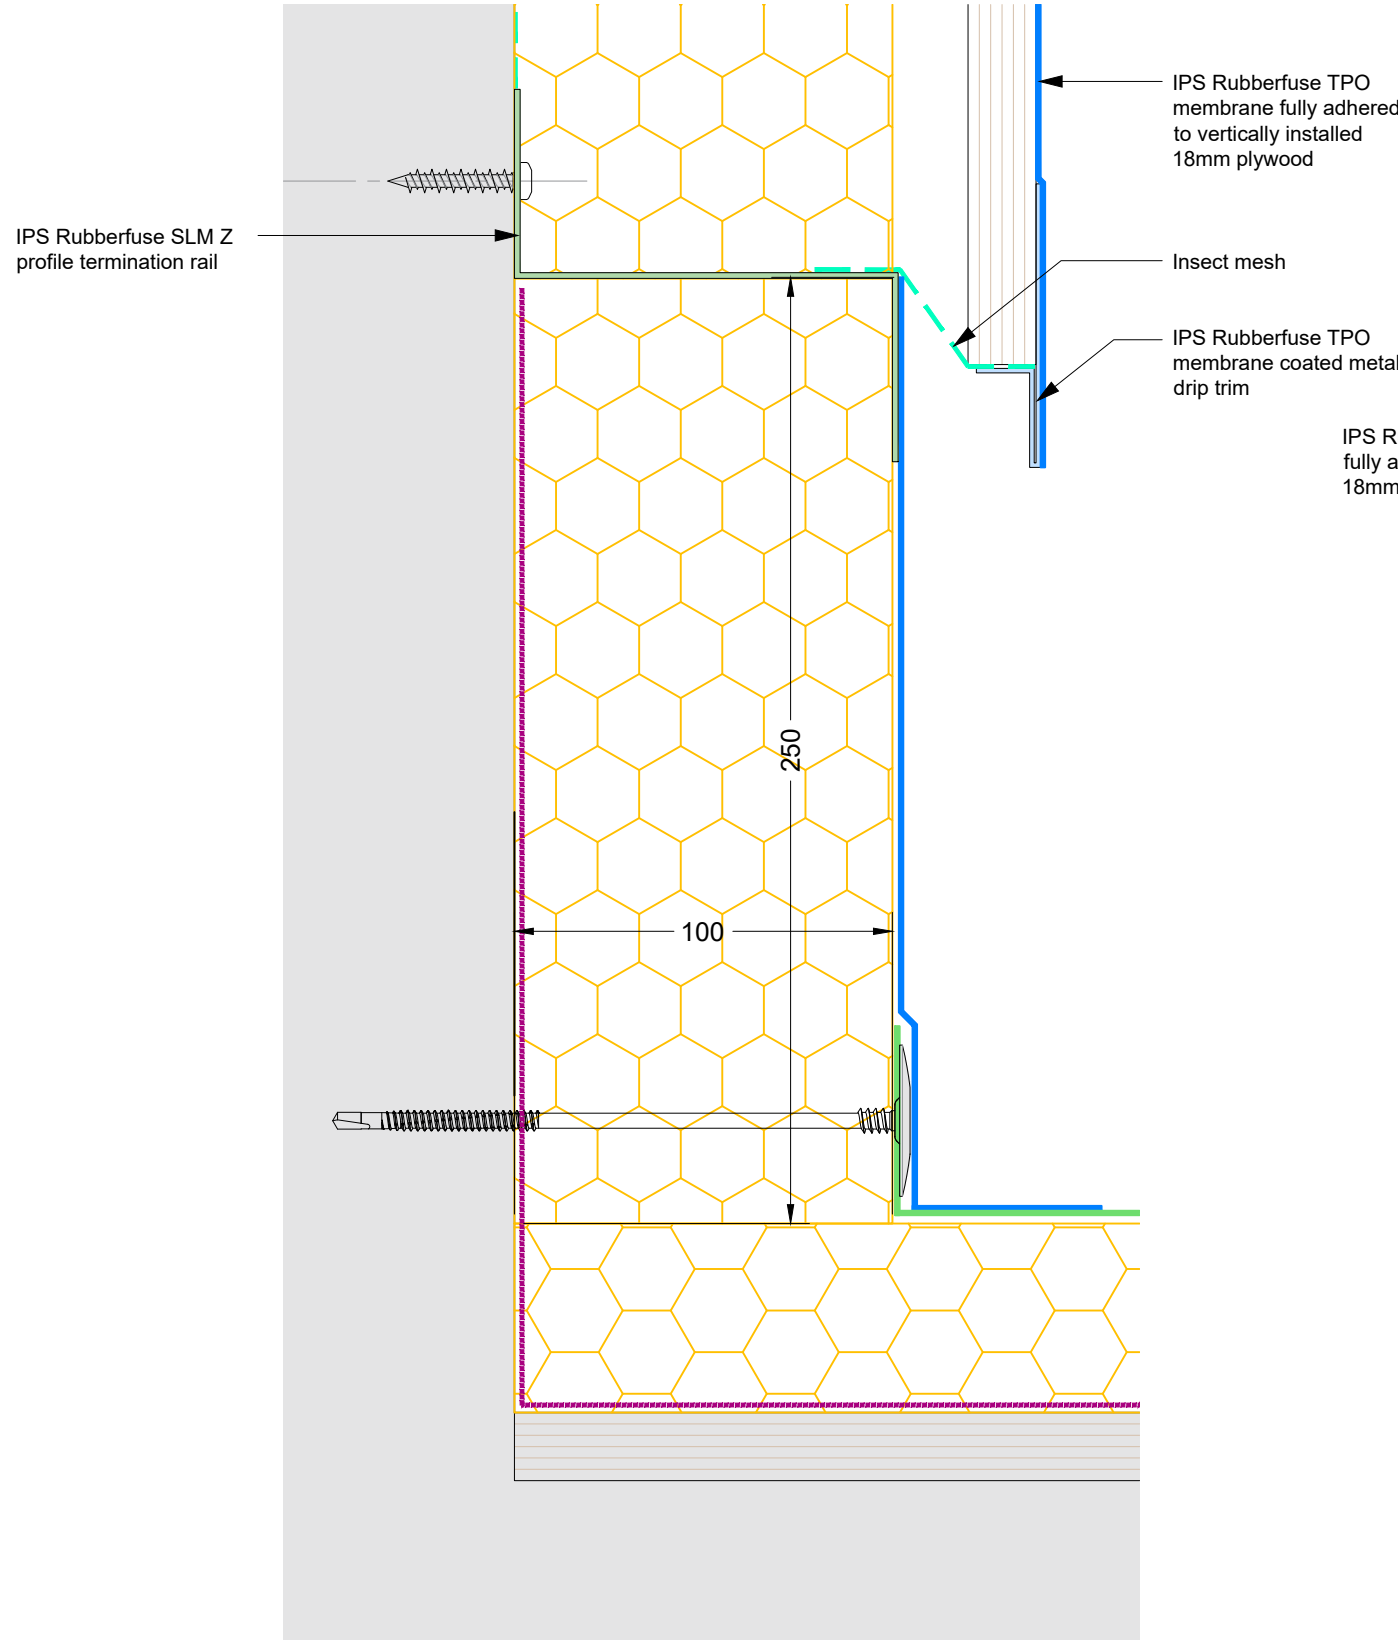

Sketch Base drip/upstand detail
1:2 @ A3

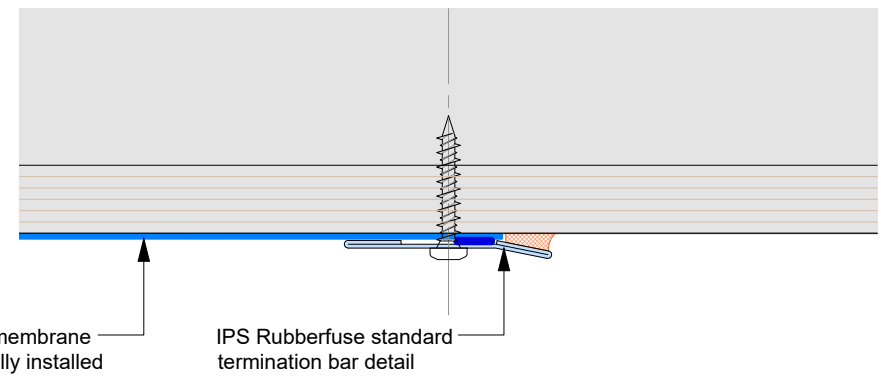

Sketch vertical termination detail
1:2 @ A3

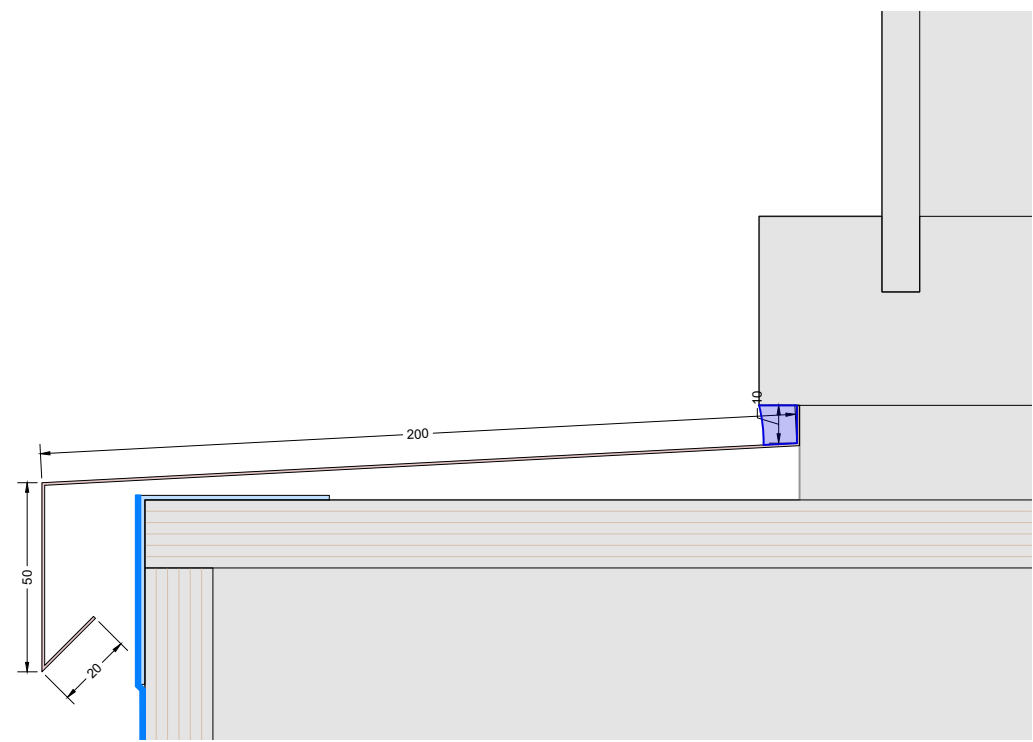


Sketch cill detail
1:2 @ A3

 Minimum specification for external grade plywood: EN636 Class 2
Minimum specification for external grade OSB: EN789 OSB/3

P01	Insulation to upstand detail increased to 100mm thickness, and 250mm in height.	10/12/21	SJP	
Rev	Description	Date	By	

STATUS:
PRELIMINARY

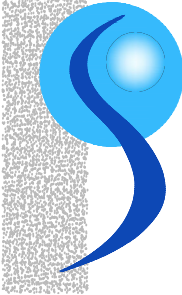

IPS Group

GUARDIAN HOUSE,
GATHERLEY ROAD INDUSTRIAL ESTATE,
BROMPTON ON SWALE,
NORTH YORKSHIRE, DL10 7JG
TEL - 01969 625000
EMAIL - INFO@IPSGROUP.UK.COM
WEB - WWW.IPSGROUP.UK.COM

CLIENT:	
PROJECT: Lamble Street	
TITLE: Sketch details Sheet 02	

SCALE: A3: 1:2	DATE: 09/07/21	REV. P01
DRAWN: SJP	CHECKED:	
PROJECT ORIGINATOR ZONE LEVEL TYPE ROLE DRAWING No. 12401-IPS-ZZ-XX-DR-Y-1702		