


**Note:**  
Internal changes consented under  
2019/5004/P & 2019/5371/L

**JOHANNA MOLINEUS ARCHITECTS**  
22 GREAT CHAPEL STREET  
LONDON W1F 8FR  
0207 734 8320  
info@johannamolineus.com

© 2021 Johanna Molineus Architects Ltd  
Do not scale dimensions from drawing.  
Check all dimensions on site prior to commencement of work.  
Do not copy or use this drawing without written consent.  
Issue or publication does not convey or imply grant of licence.  
If the drawing exceeds the quantities in any way the architects  
are to be informed before work is commenced.  
Drawing to be read in conjunction with structural engineer's  
drawings and specification.

revisions  
P2: 211215: External condensers

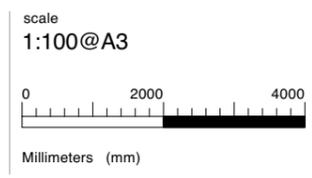


drawn / checked by  
**WS / PB**  
issue  
**Planning**

date  
**Sept 2019**  
revision  
**P2**

project  
**37-41 Gower Street  
London, WC1E 6HH**  
client  
**The Bedford Estates**

drawing title  
**Proposed  
Lower Ground Floor**  
drawing no.  
**282.37-41 200**

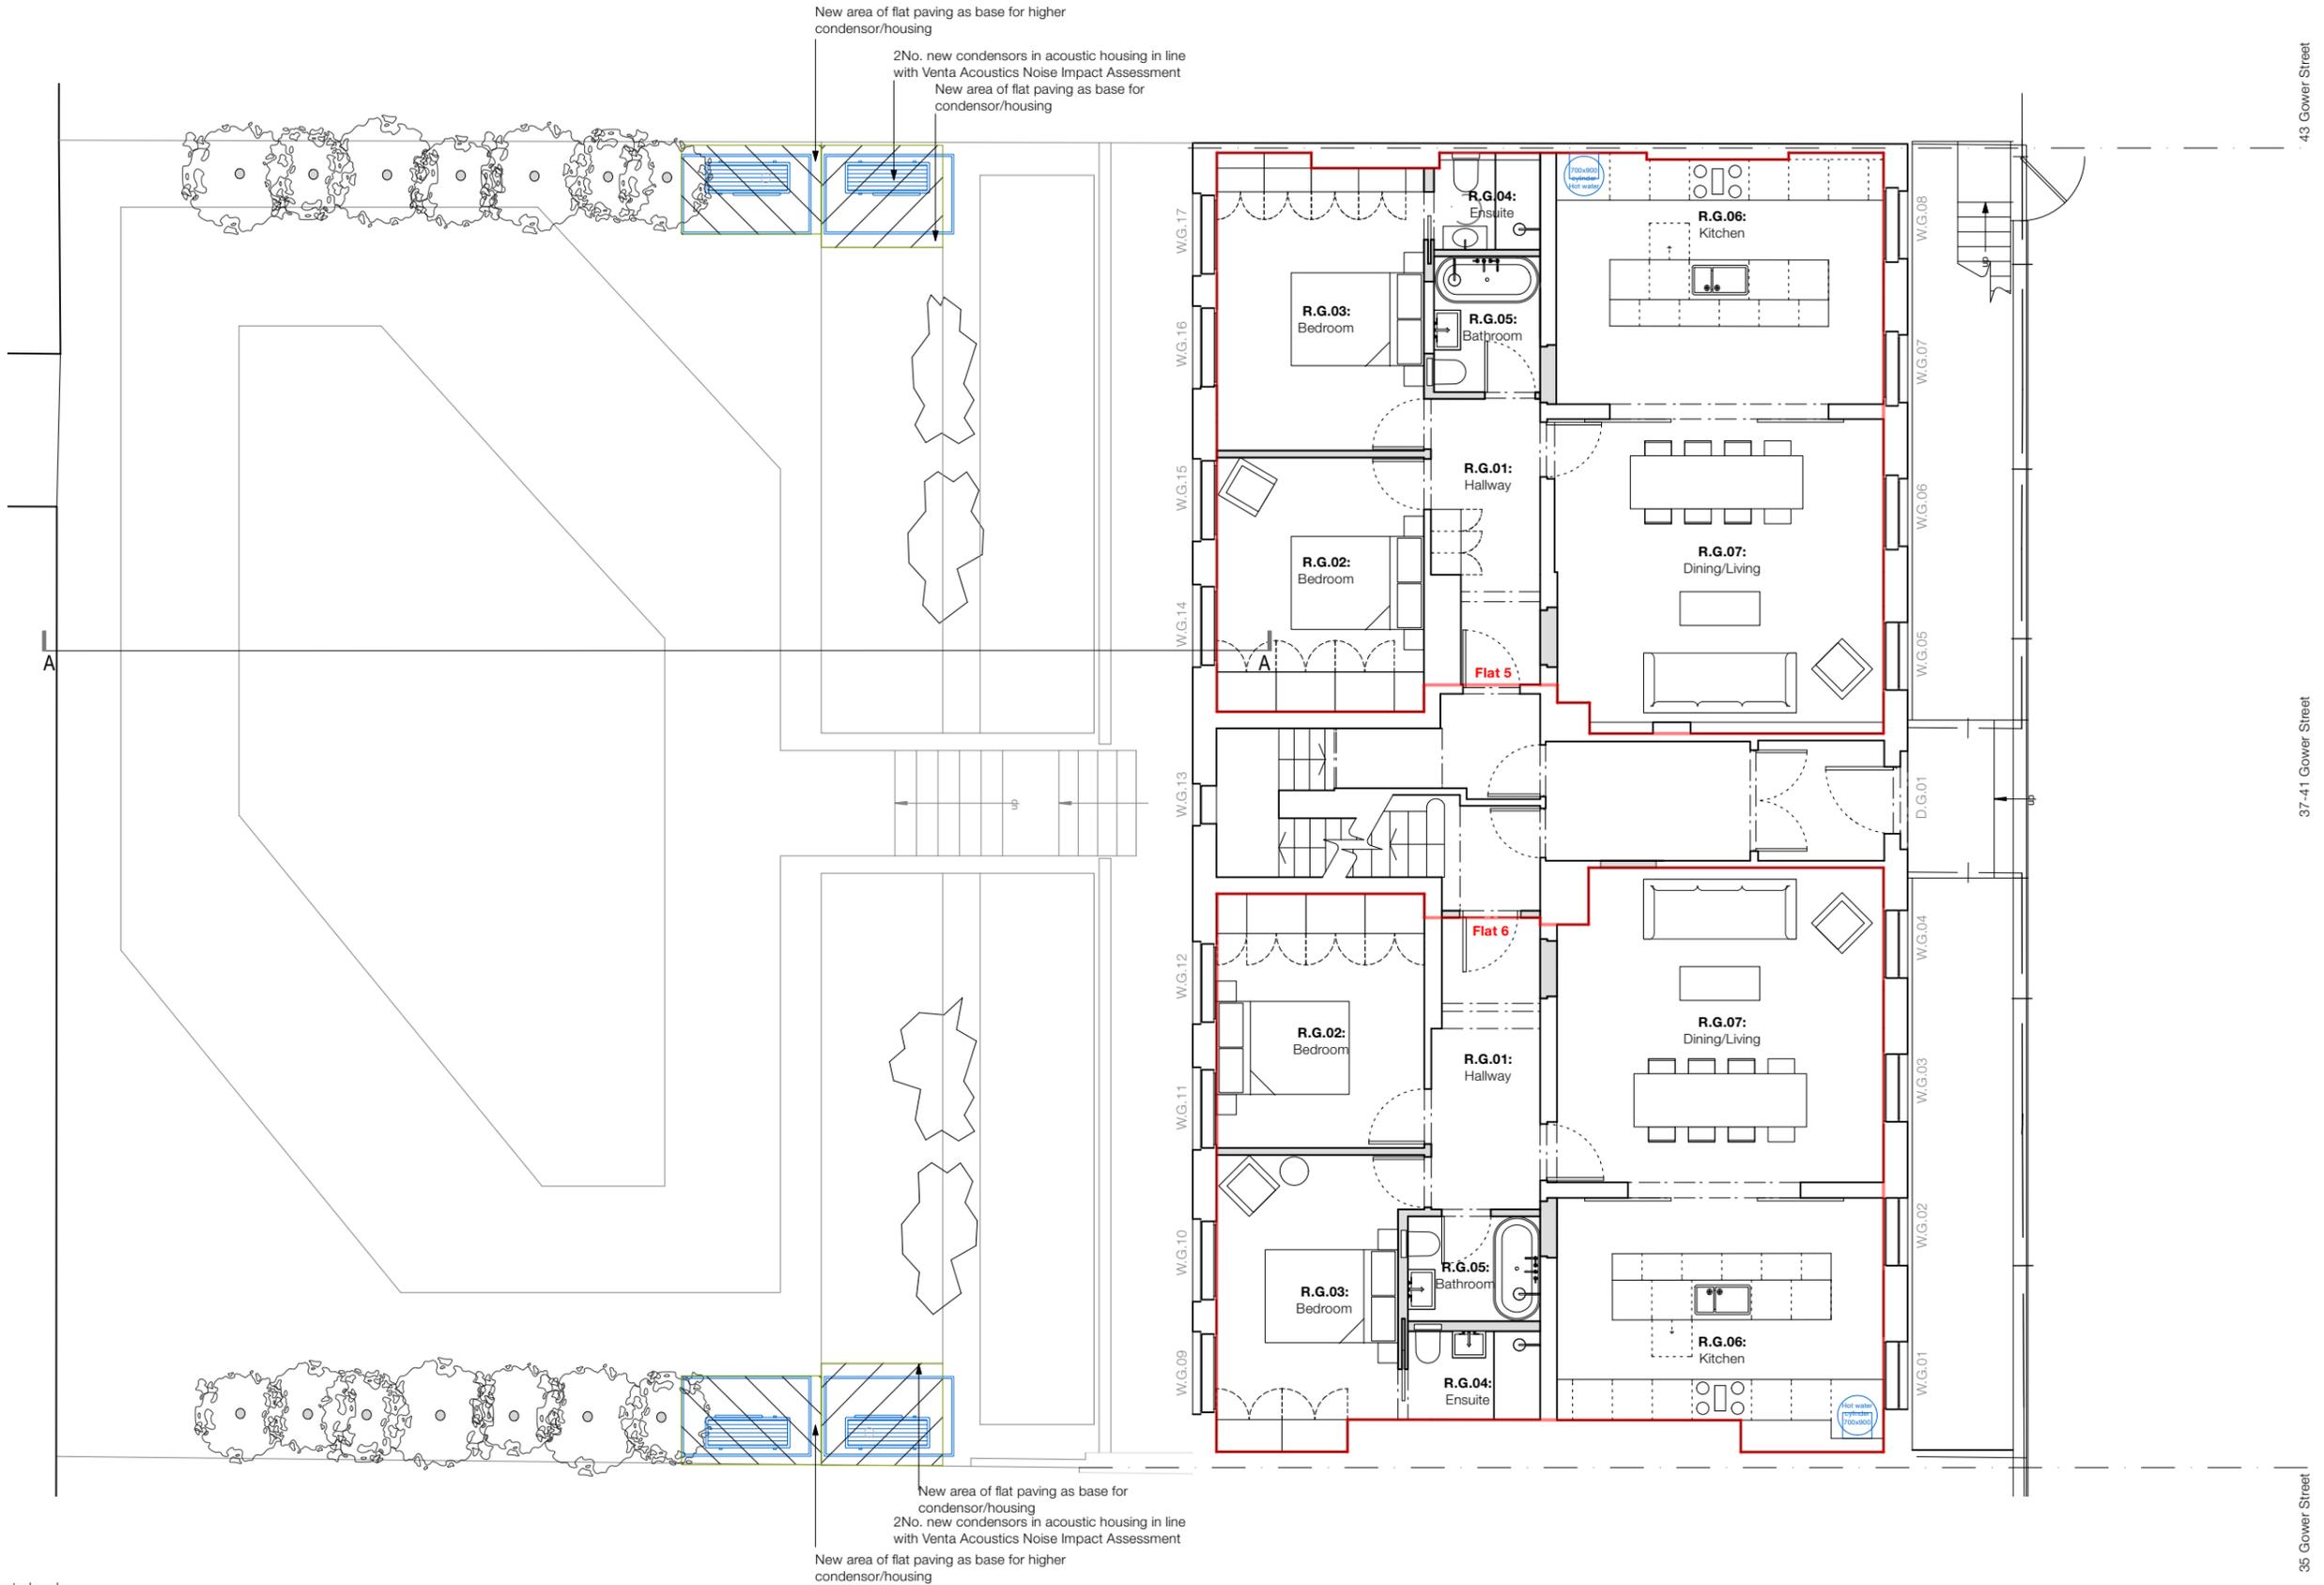


**Note:**  
Internal changes consented under  
2019/5004/P & 2019/5371/L

**JOHANNA MOLINEUS ARCHITECTS**

22 GREAT CHAPEL STREET  
LONDON W1F 8FR  
0207 734 8320  
info@johannamolineus.com

© 2021 Johanna Molineus Architects Ltd  
Do not scale dimensions from drawing.  
Check all dimensions on site prior to commencement of work.  
Do not copy or use this drawing without written consent.  
Issue or publication does not convey or imply grant of licence.  
If the drawing exceeds the quantities in any way the architects  
are to be informed before work is commenced.  
Drawing to be read in conjunction with structural engineer's  
drawings and specification.

revisions  
P2: 211215: External condensers

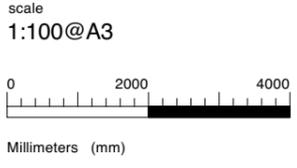

drawn / checked by  
**WS / PB**  
issue  
**Planning**

date  
**Sept 2019**  
revision  
**P2**

project  
**37-41 Gower Street  
London, WC1E 6HH**  
client  
**The Bedford Estates**

drawing title  
**Proposed  
Ground Floor**  
drawing no.  
**282.37-41 201**



**Note:**  
Changes to rear elevation consented under  
2019/5004/P & 2019/5371/L

**JOHANNA MOLINEUS ARCHITECTS**


22 GREAT CHAPEL STREET  
LONDON W1F 8FR  
0207 734 8320  
info@johannamolineus.com

© 2021 Johanna Molineus Architects Ltd

Do not scale dimensions from drawing.  
Check all dimensions on site prior to commencement of work.  
Do not copy or use this drawing without written consent.  
Issue or publication does not convey or imply grant of licence.  
If the drawing exceeds the quantities in any way the architects  
are to be informed before work is commenced.  
Drawing to be read in conjunction with structural engineer's  
drawings and specification.

revisions

scale  
1:100@A3

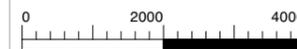

Millimeters (mm)

drawn / checked by

WS / PB

issue

Planning

date

Sept 2019

revision

P1

project

37-41 Gower Street  
London, WC1E 6HH

client

The Bedford Estates

drawing title

Proposed  
Rear Elevation

drawing no.

282.37-41 250

