


Residential GIA

Flat 1: 104.6 sqm
Flat 2: 72.5 sqm

Total: 177 sqm

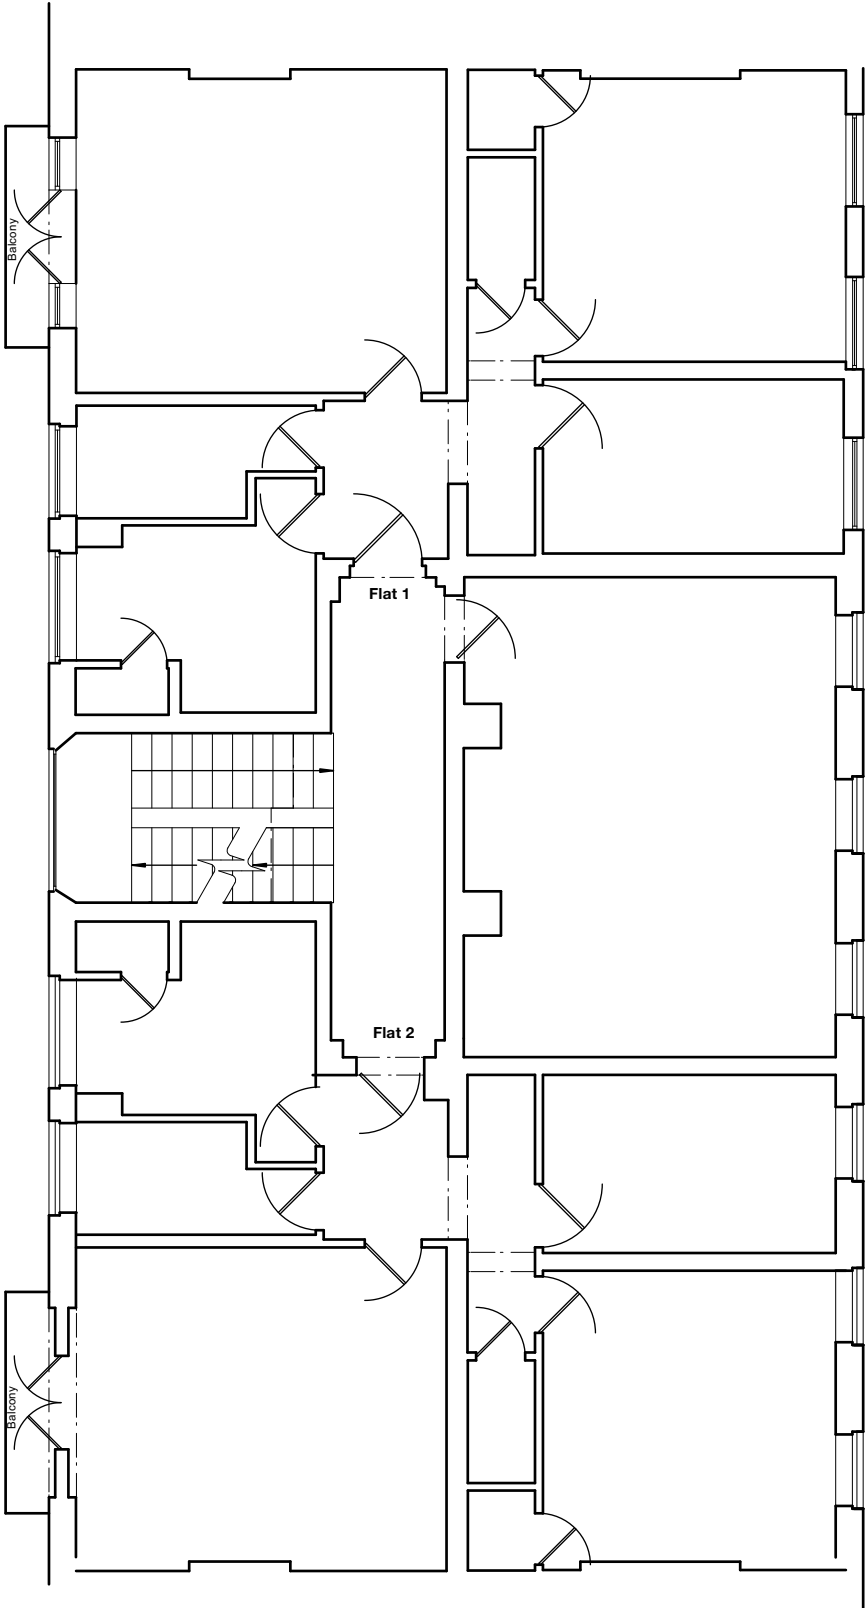




Residential GIA

Flat 1: 105.1 sqm
Flat 2: 72.7 sqm

Total: 177.8 sqm



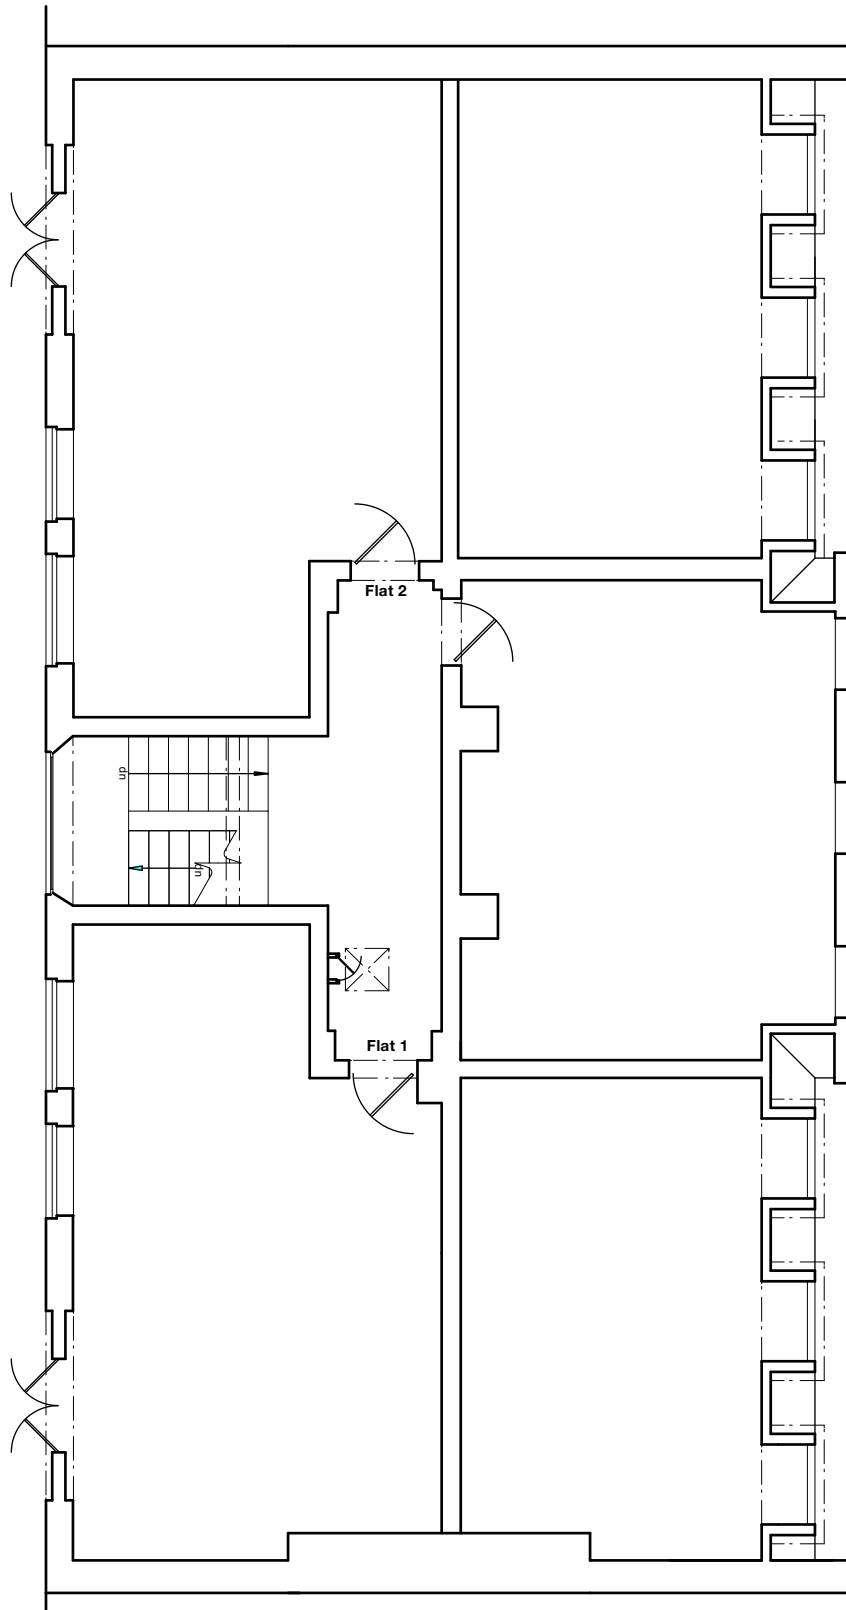


Residential GIA

Flat 1: 67 sqm
Flat 2: 98.4 sqm

Total:165.3 sqm



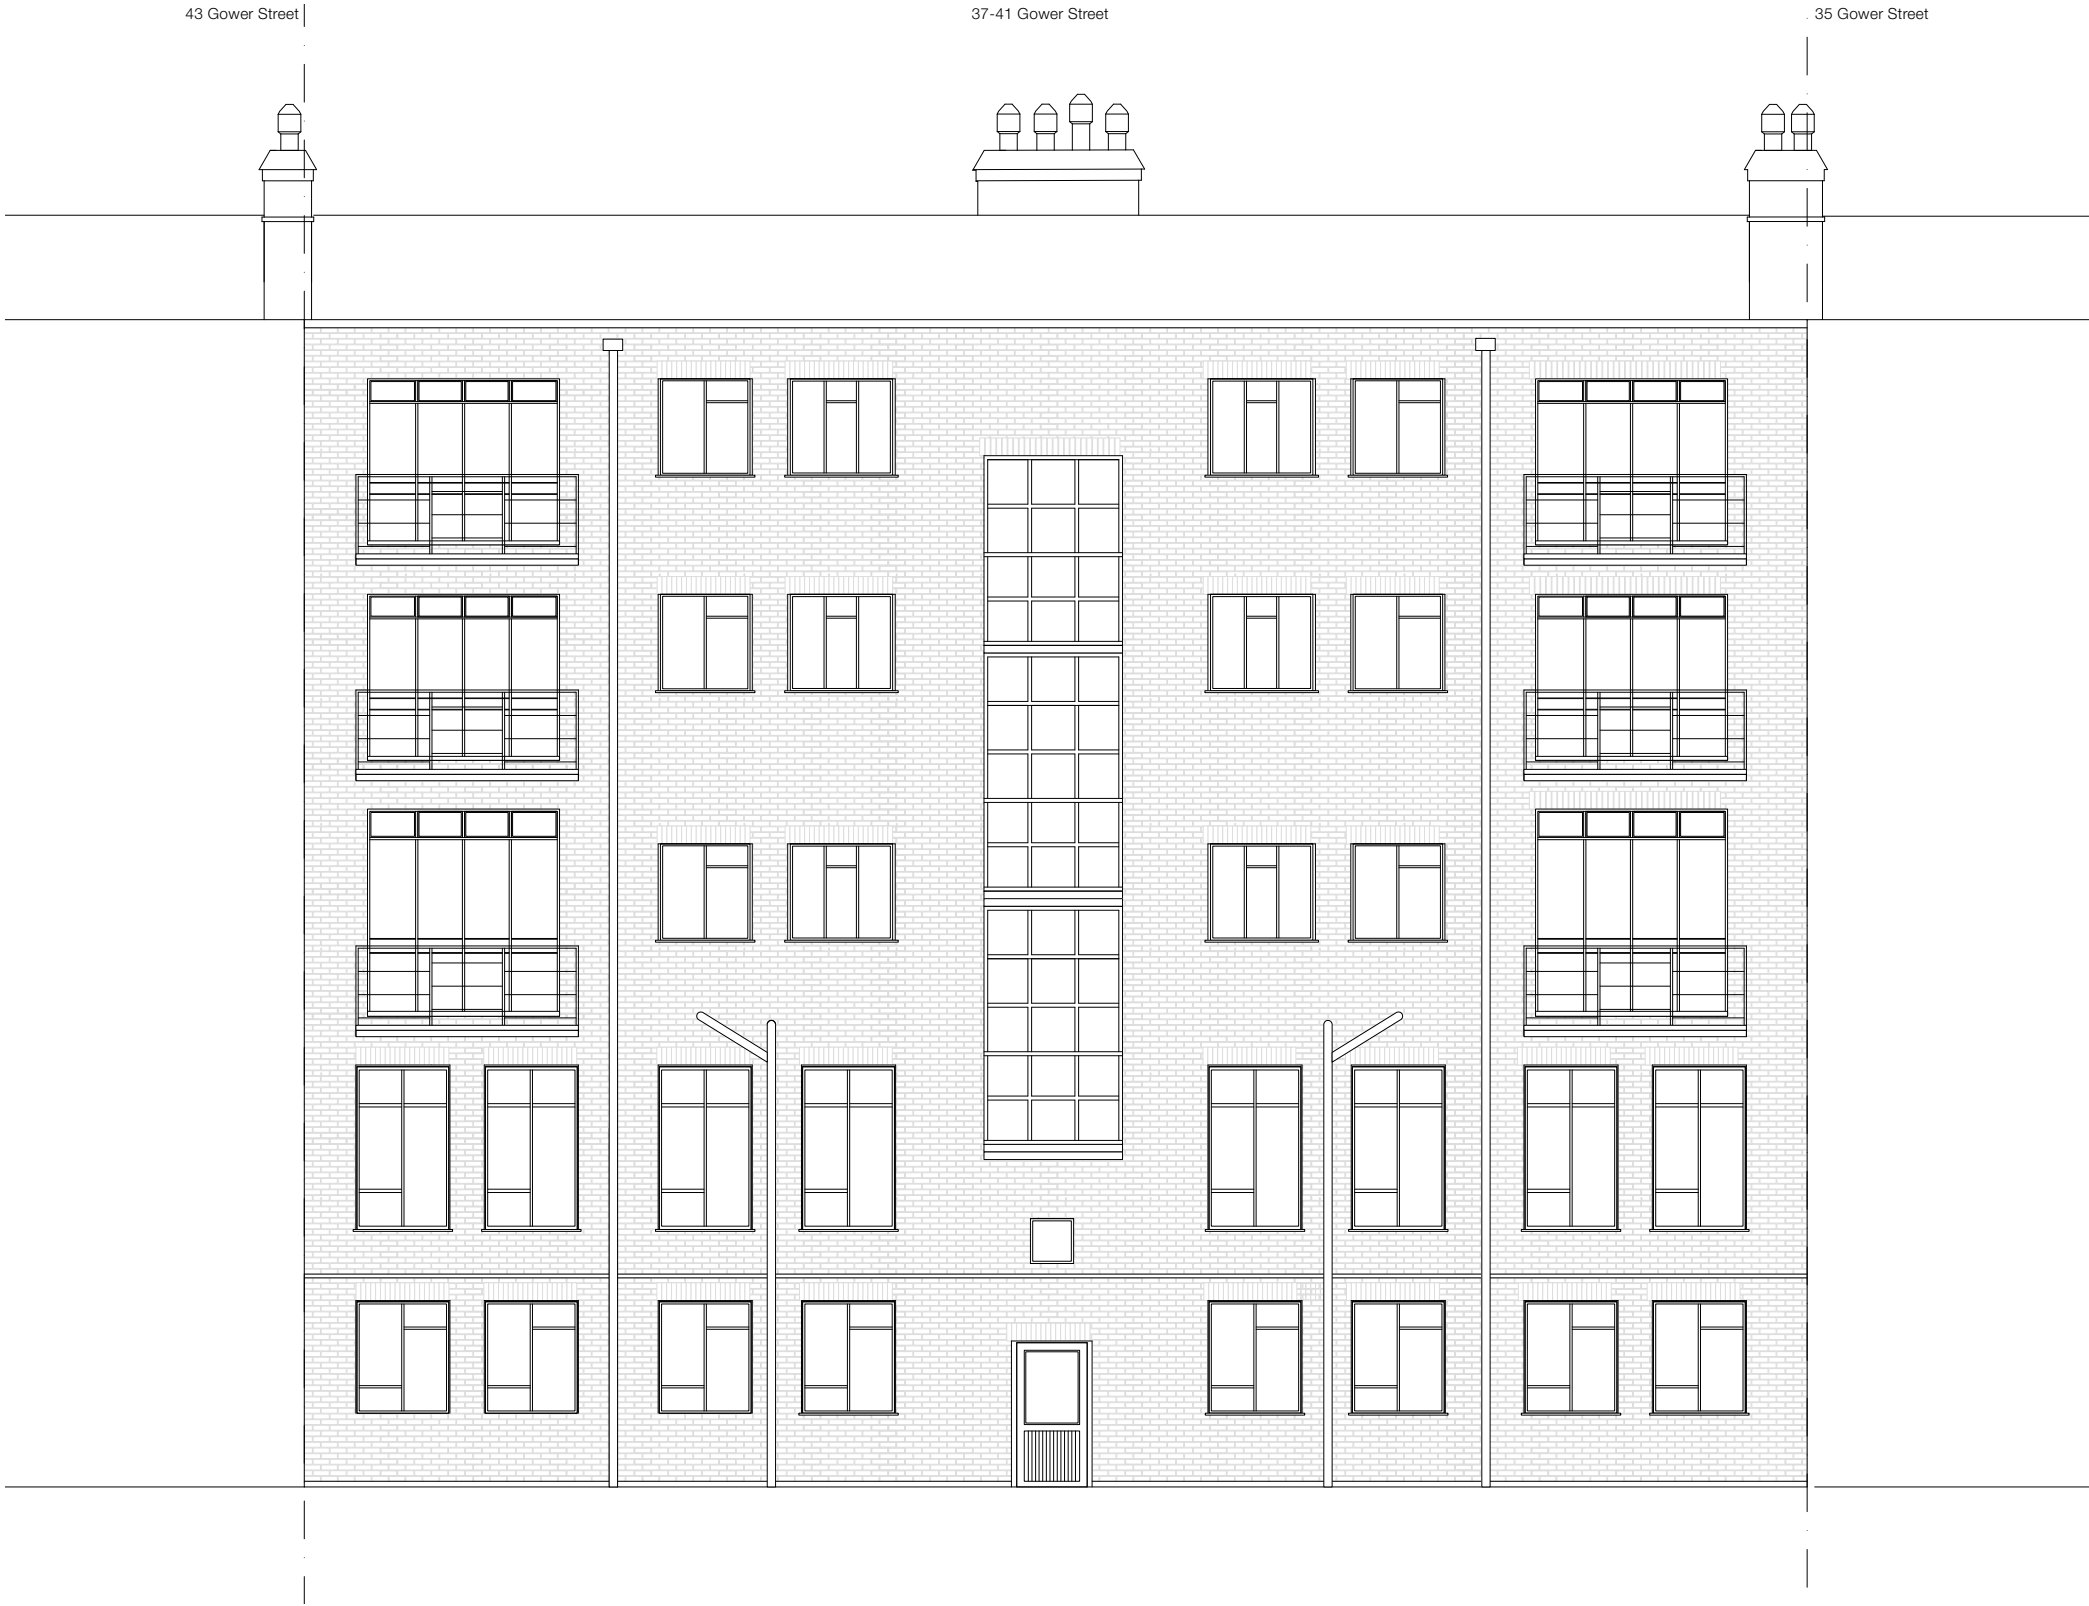

JOHANNA MOLINEUS ARCHITECTS

22 GREAT CHAPEL STREET
LONDON W1F 8FR
0207 734 8320
info@johannamolineus.com

© 2021 Johanna Molineus Architects Ltd

Do not scale dimensions from drawing.
Check all dimensions on site prior to commencement of work.
Do not copy or use this drawing without written consent.
Issue or publication does not convey or imply grant of licence.
If the drawing exceeds the quantities in any way the architects
are to be informed before work is commenced.
Drawing to be read in conjunction with structural engineer's
drawings and specification.

revisions

scale
1:100@A3



Millimeters (mm)

drawn / checked by

WS / PB

issue

Planning

date

Sept 2019

revision

P1

project

37-41 Gower Street
London, WC1E 6HH

client

The Bedford Estates

drawing title

Existing
Rear Elevation

drawing no.

282.37-41 150

